




1 Section 1
A2 1/8" = 1'-0"

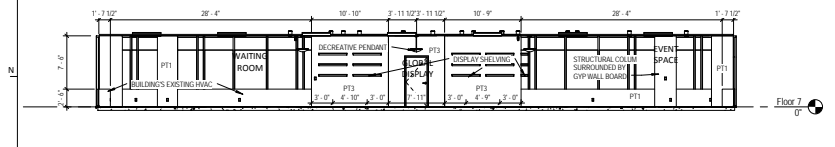


2 Section 2
A2 1/8" = 1'-0"

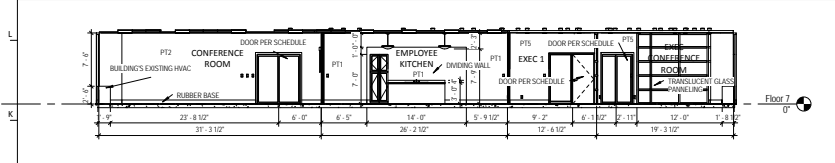


3 Section 3
A2 1/8" = 1'-0"

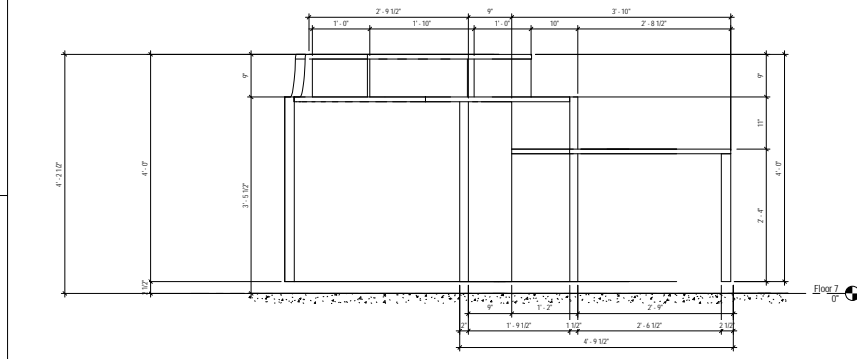


8 RECEPTIONIST DESK SECTION
A2 1" = 1'-0"

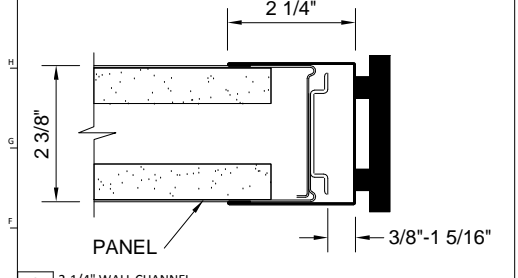


6 2-1/4" WALL CHANNEL
A2 1/2" = 1'-0"

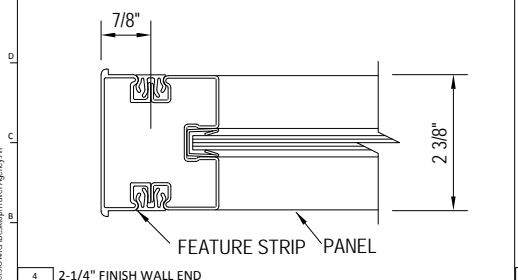

4 2-1/4" FINISH WALL END
A2 1/2" = 1'-0"

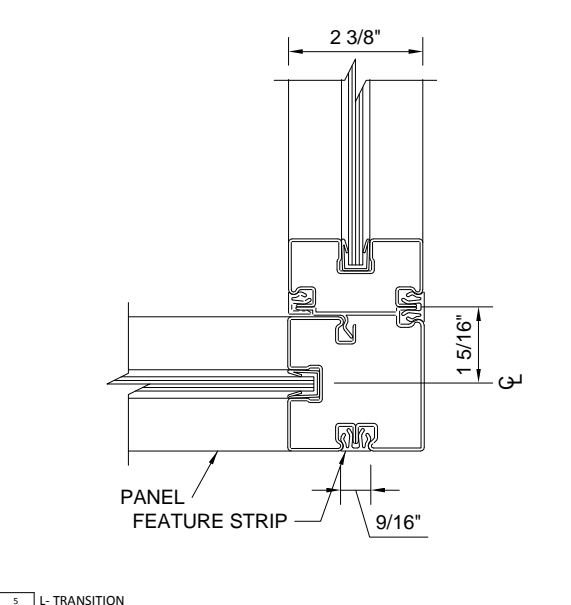

5 L-TRANSITION
A2 1/2" = 1'-0"

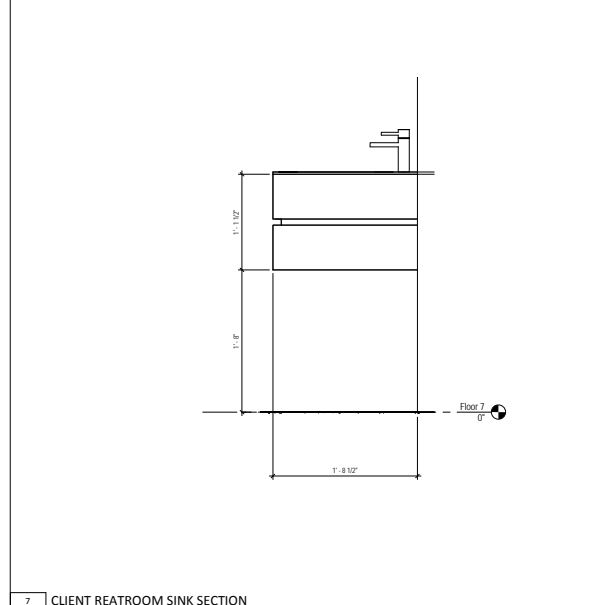


7 CLIENT REATROOM SINK SECTION
A6 1 1/2" = 1'-0"

ABC Travel

Project Address
Project City/State

ISSUED FOR:

50% Progress Set	11 April 2012

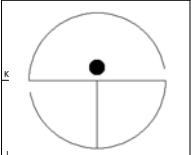

KEY PLAN

Drawn By
Checked By

Jim Simons
Aimee Gray

Sections

A5

Project Number: Project Number
Copyright 2012

C:\Users\Owner\Desktop\Travel Agency\cmyr