



# FURNITURE LAYOUT PLAN

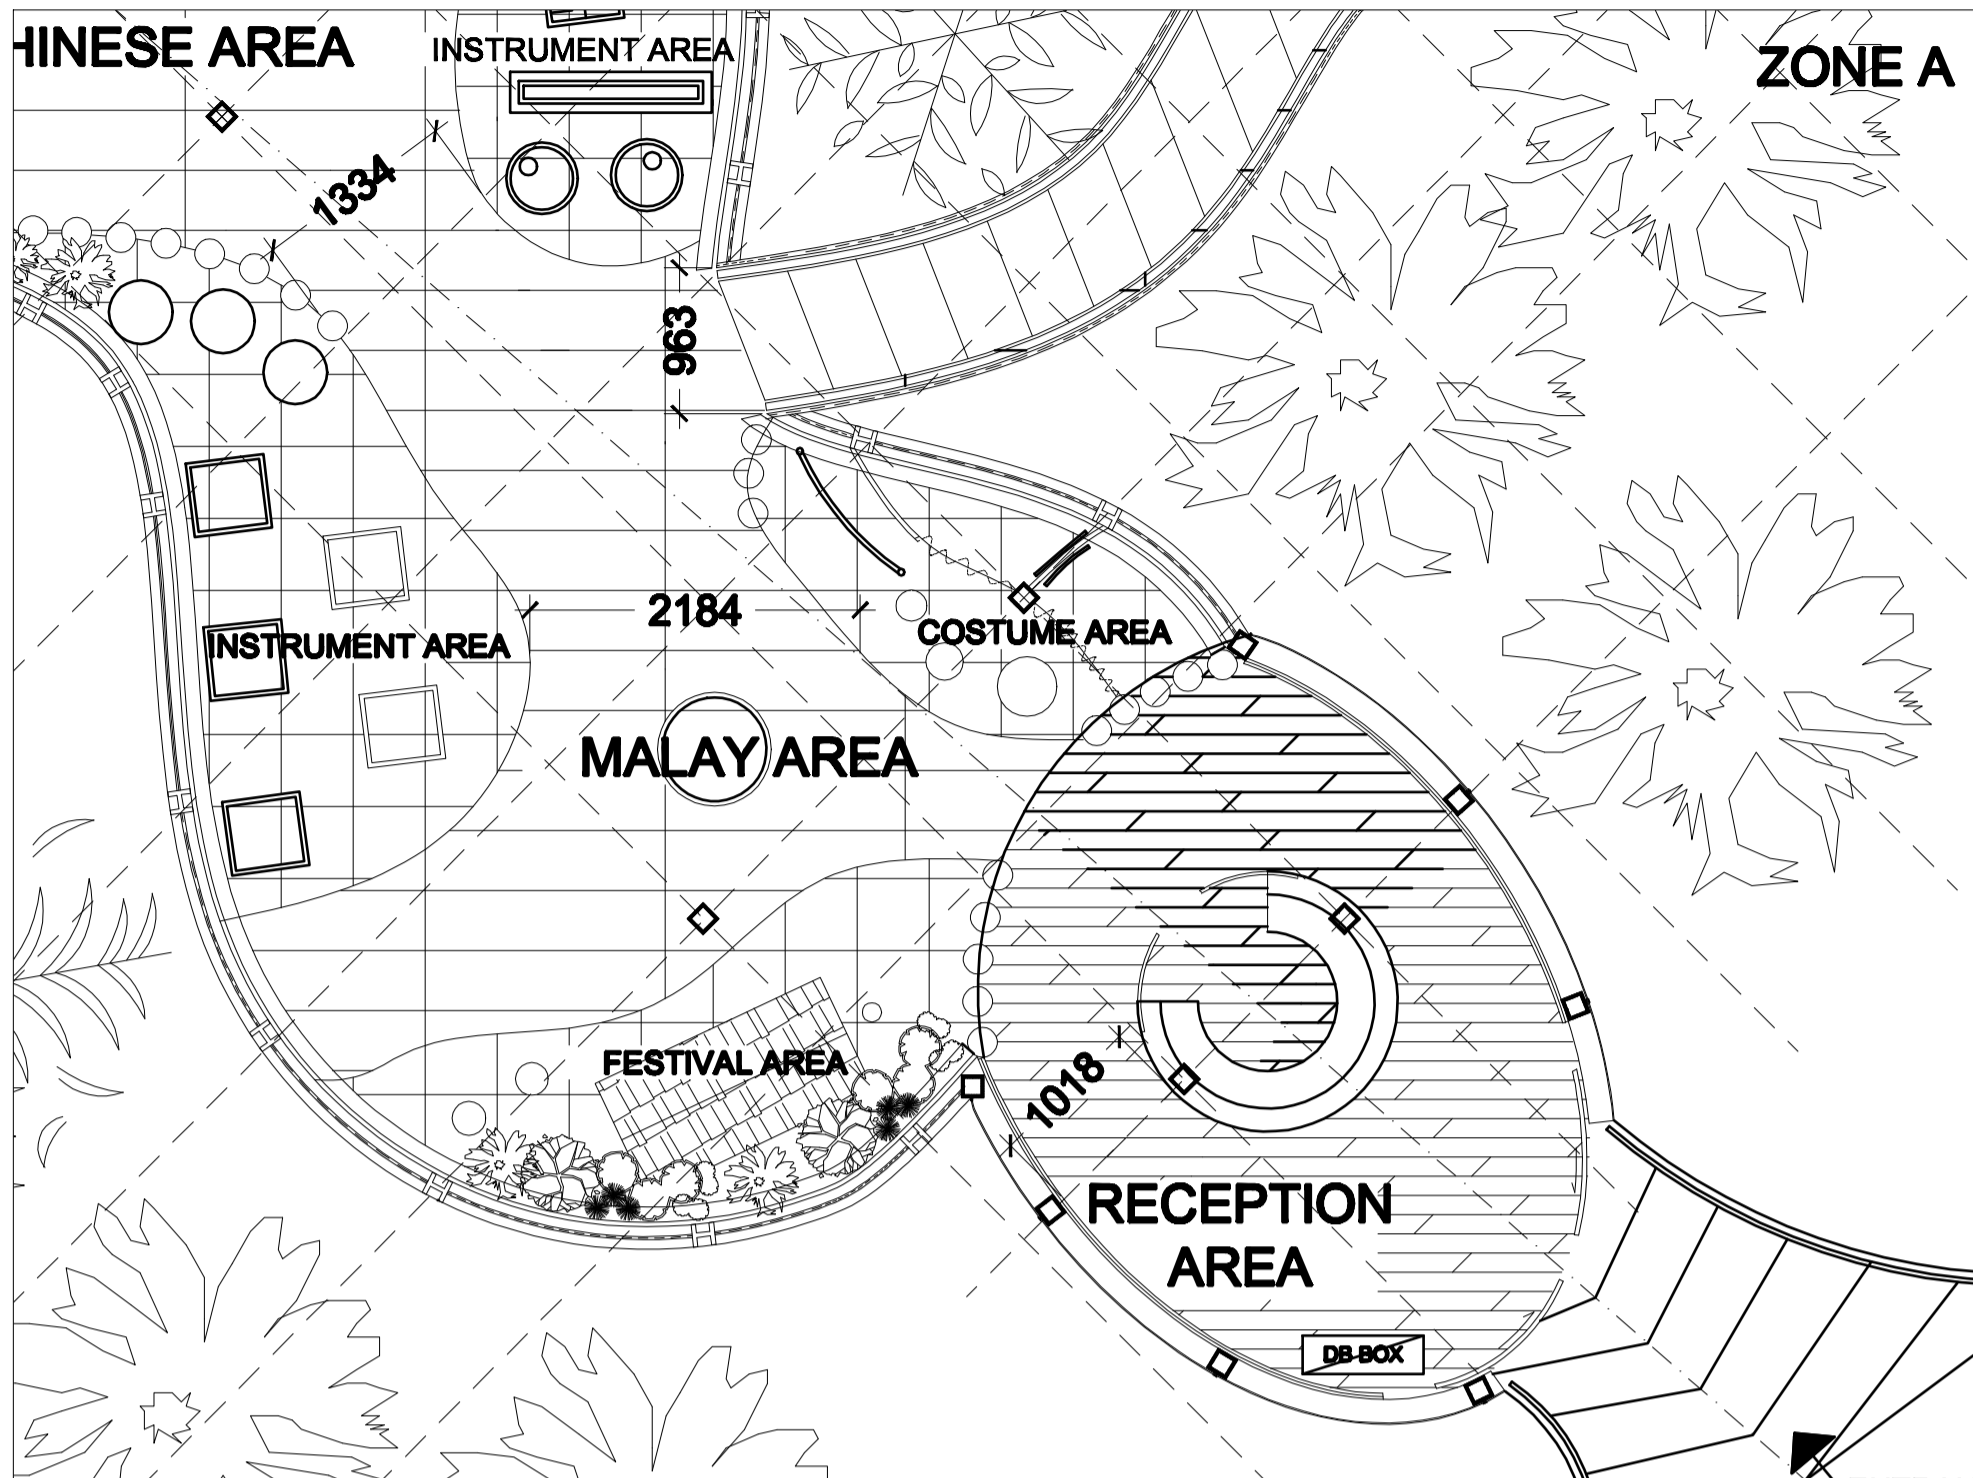


**ZONE A**  
SCALE 1:50

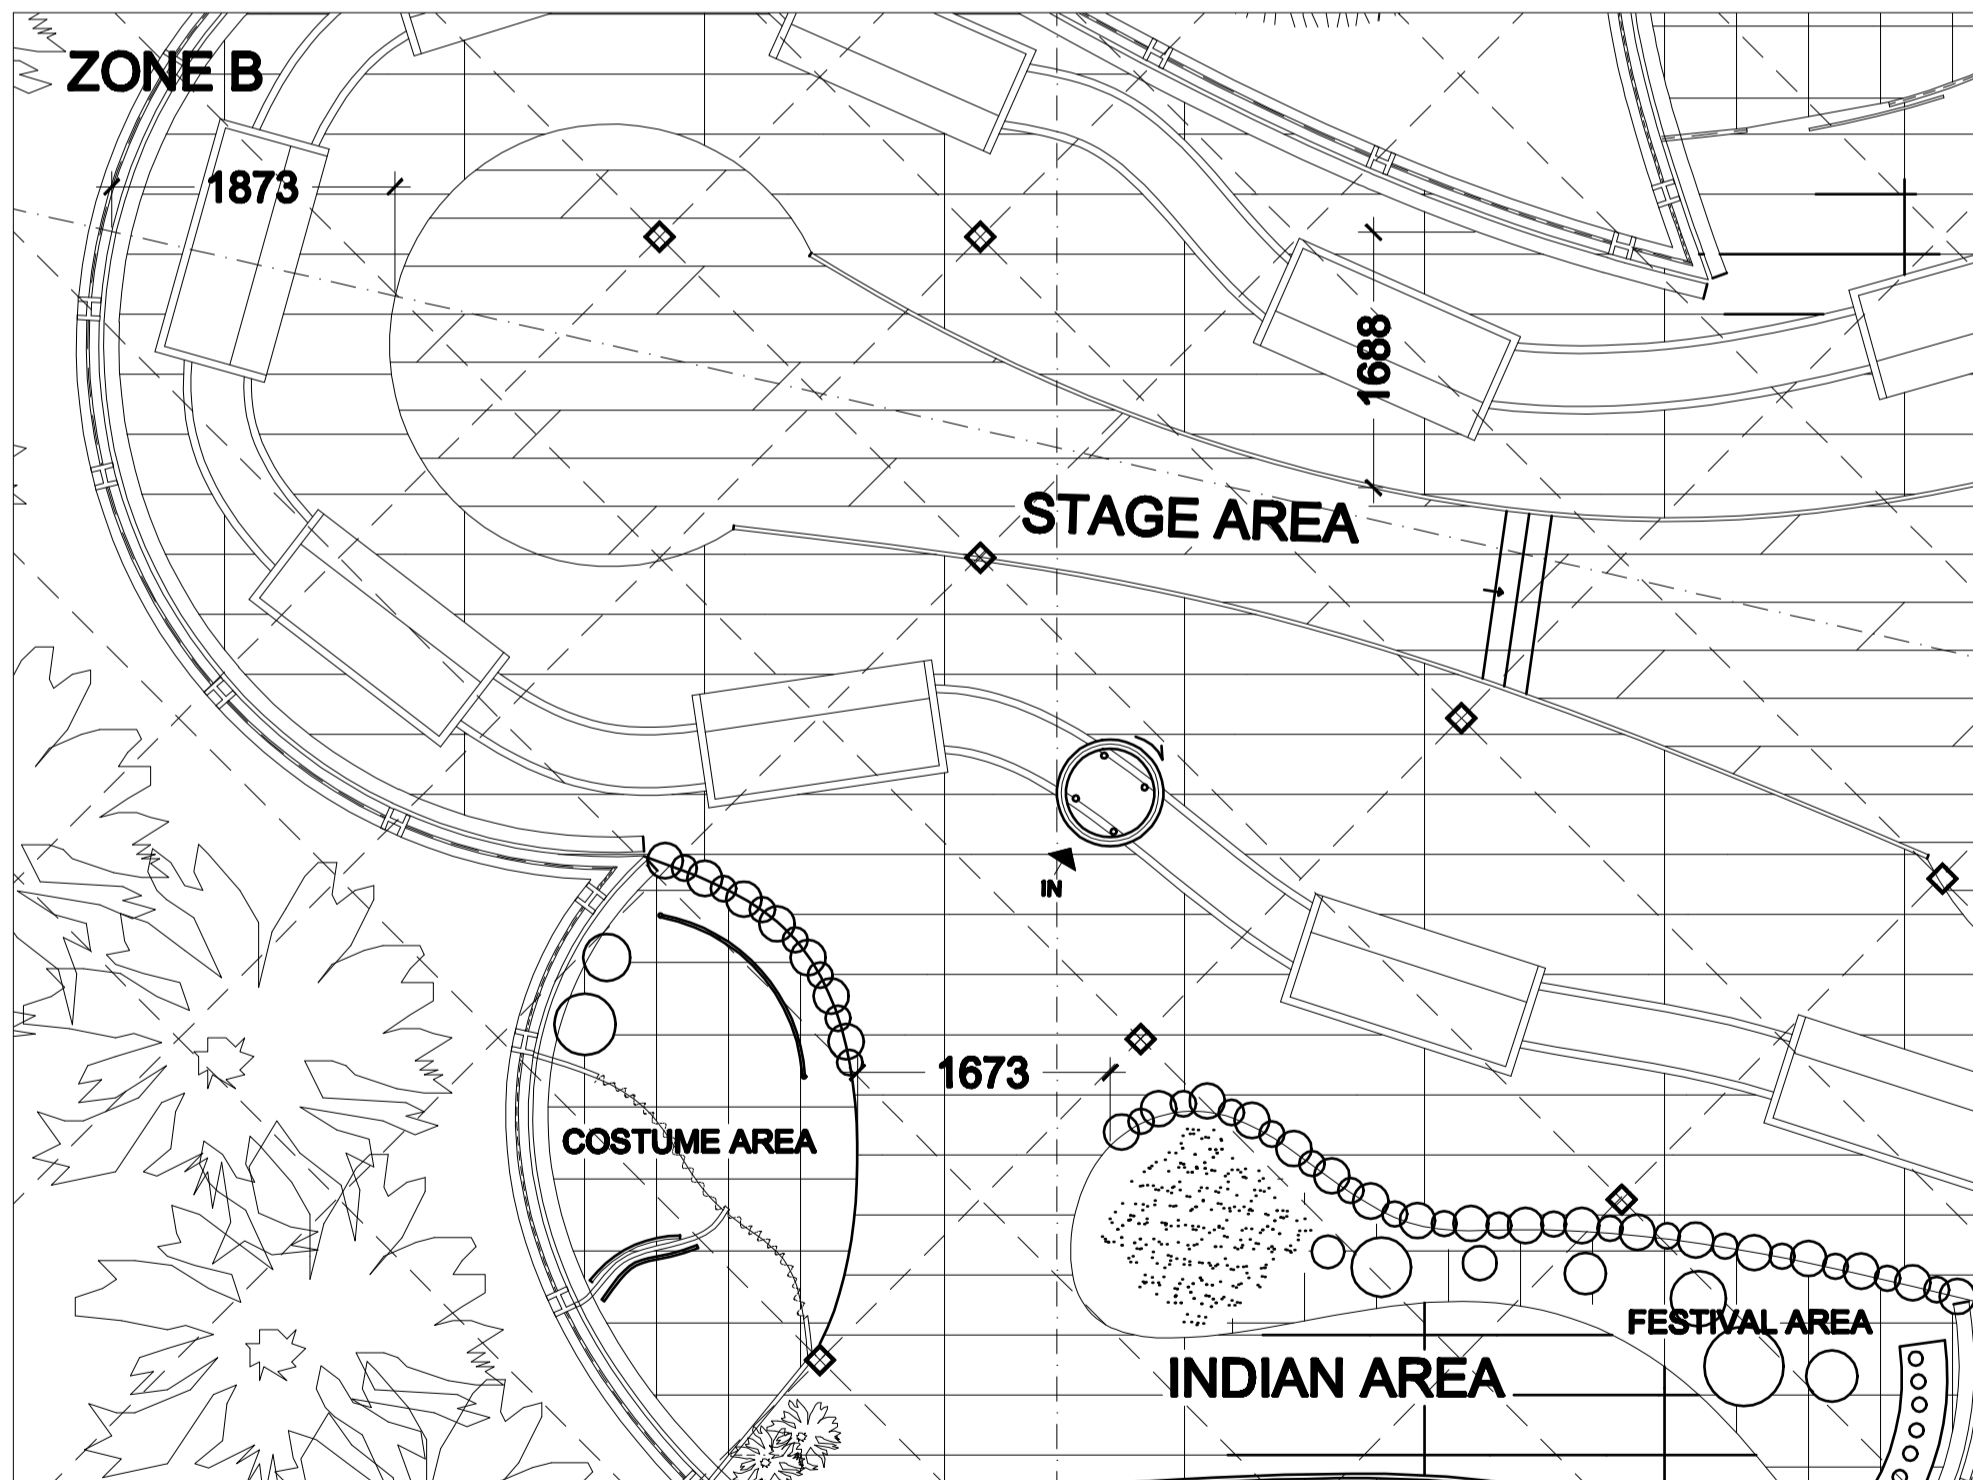


**ZONE B**  
SCALE 1:50

NOTES :  
ALL IDEAS, DESIGN, ARRANGEMENT AND PLANS INDICATED OR REPRESENTED BY THIS DRAWING ARE OWNED BY JO INTERIOR DESIGN CONSULTANT AND REMAIN PROPERTY OF JO INTERIOR DESIGN CONSULTANT AND ARE CREATED, EVOLVED AND DEVELOPED FOR USE ON AND IN CONNECTION WITH THE SPECIFIC PROJECT. NONE OF SUCH IDEAS, DESIGNS, ARRANGEMENT OR PLANS SHALL BE USED BY OR DISCLOSED TO ANY PERSON, FIRM, OR CORPORATION FOR ANY PURPOSE WHATSOEVER WITHOUT THE WRITTEN PERMISSION OF SKY INTERIOR DESIGN CONSULTANT.

NO.	DATE	AMENDMENTS

OWNER :  
  
TDC Malaysia (Tourist Development Corporation of Malaysia) Head Office 24-27th Floor, Menara Dato Onn Putra World Trade Centre 45, Jalan Tun Ismail, 50480 Kuala Lumpur Malaysia.

PROJECT :  
PROPOSED INTERIOR DESIGN PAVILION WORKS FOR MALAYSIA TOURISM BOARD AT YEOSU SOUTH KOREA 2012.  
DRAWING TITLE:  
ZONE A&B

CO.  
  
JO INTERIOR DESIGN CONSULTANT SDN. BHD

SCALE : 1 : 50
DATE : 10/04/11
DRAWN BY : JOANNE CHAN
CHECKED BY : MR. YUSOF
JOB NO. COM-PNS-1.10
DRAWING NO. S-02
REF <span style="float: right;">S-002</span>