



PRELIMINARY LAYOUTS

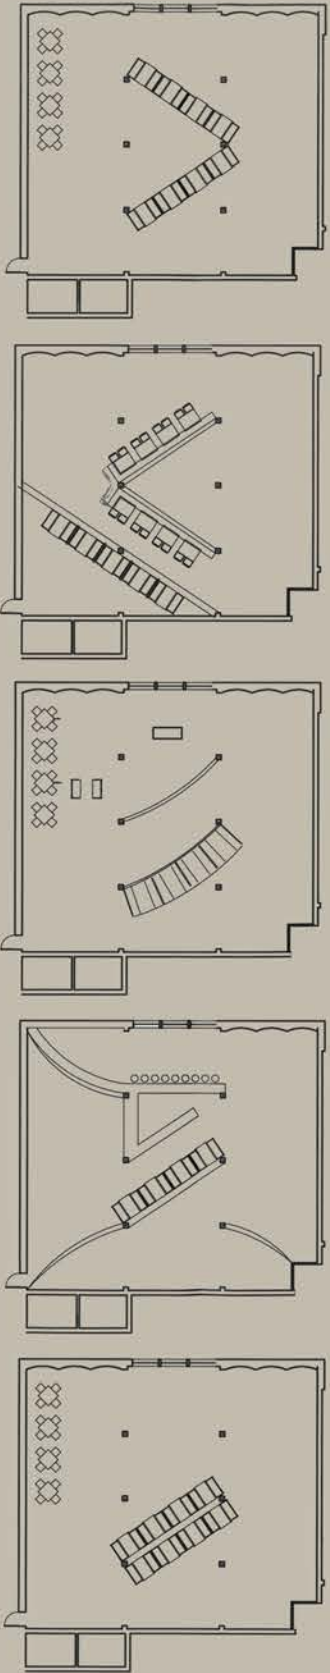

OBJECTIVE:


select a three-dimensional object to represent a specific attribute or feature of the local/regional character of nelson, ny and madison county. after a detailed analysis/deconstruction of the object, designers will develop a design concept that clearly serves as an expression of the object's properties.

AXONOMETRIC WHITE MODEL

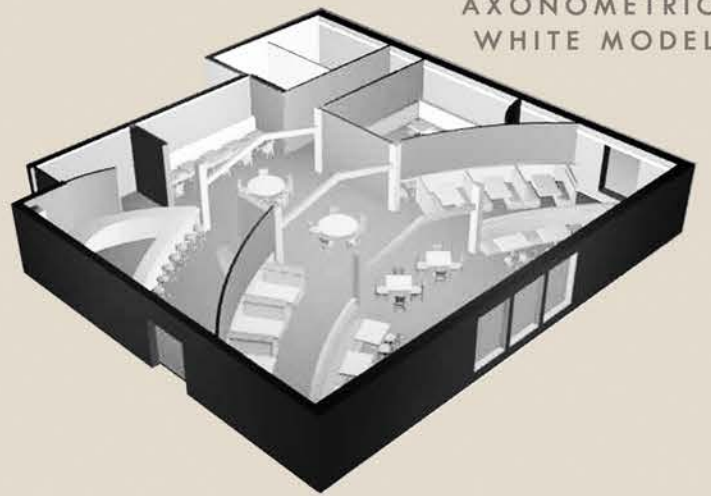

AUTUMN MAPLE LEAF

the floor plan itself is a representation of the autumn leaf. the centralized seating branches like veins into booth and banquette seating.

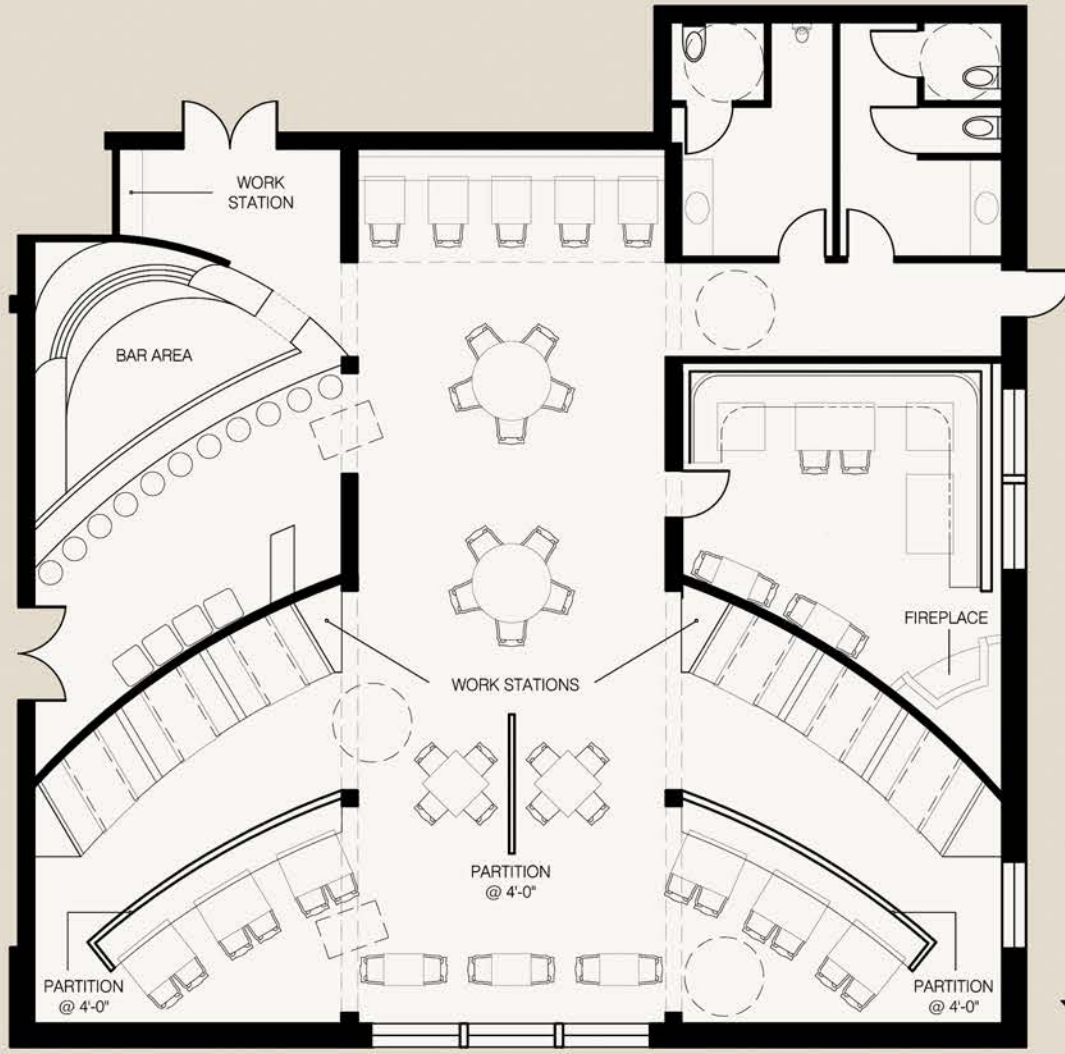

FLOOR PLAN-NTS




MATERIALS AND FINISHES



FINISH PLAN-NTS

warm shades of orange and copper are incorporated throughout the restaurant to provide a warm, relaxing environment. crushed fabrics and rippled resin panels mimic the overall shape and texture of the autumn leaf.

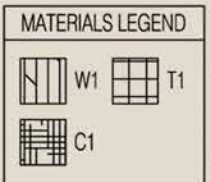

FINISH PLAN INFORMATION

App	Sym	Room	Manufacturer	Style / Pattern	Color
Flooring	C1	3,9	MANNINGTON	PROTOCOL	TRUSTEE
Flooring	W1	1,2,4-6	ARMSTRONG	VALENZA COLLECTION	CABREUVA NATURAL
Flooring	T1	7,8	MANNINGTON PORCELAIN TILE	CARMEL	ANTHRACITE
Walls	PT1	1,4,5	SHERWIN WILLIAMS		ROYCROFT COPPER RED
Walls	PT2	2,4-6	SHERWIN WILLIAMS		MUDDLED BASIL
Walls	WC1	2,9	GENON	MAYA	INGOT
Walls	WC2	3	TOWER	DRIFT	MOSEY ON OVER
Walls	R1	9	3 FORM	VARIA ECORESIN	PERSIMMON
Uphol	F1	3,4-6	KRAVIT CONTRACT	JACQUARDS-HERRINGBONE	GREY
Uphol	F2	1,3,9	CONTRACT FURNITURE	HEWITT WARP SPEED	SHERPA AMBER
Uphol	F3	2,4,5	BOLTAFLX		PELICAN
Drapery	F4	3,4,5	KRAVIT CONTRACT	MONTENEGRO	YELLOW/GOLD
Drapery	F5	1,2	KRAVIT CONTRACT	MONTENEGRO	GREY