




PASTRY SHOP PLAN

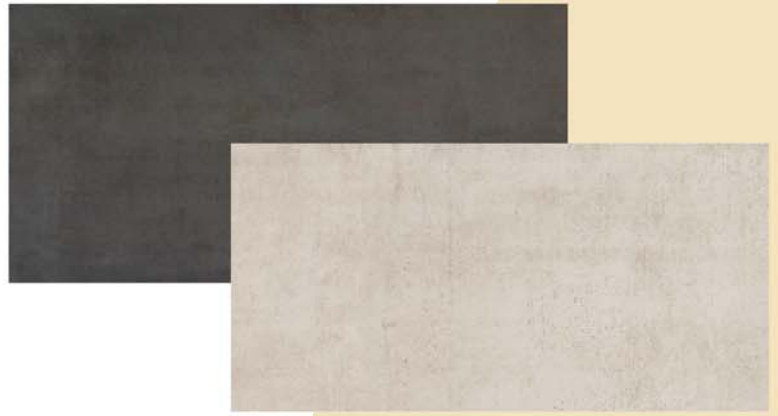

WALL TILE

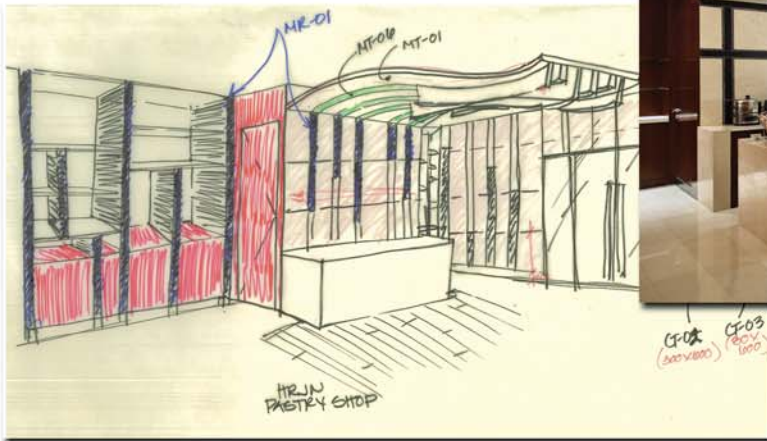

ORIGINAL DESIGN CONCEPT SKETCH

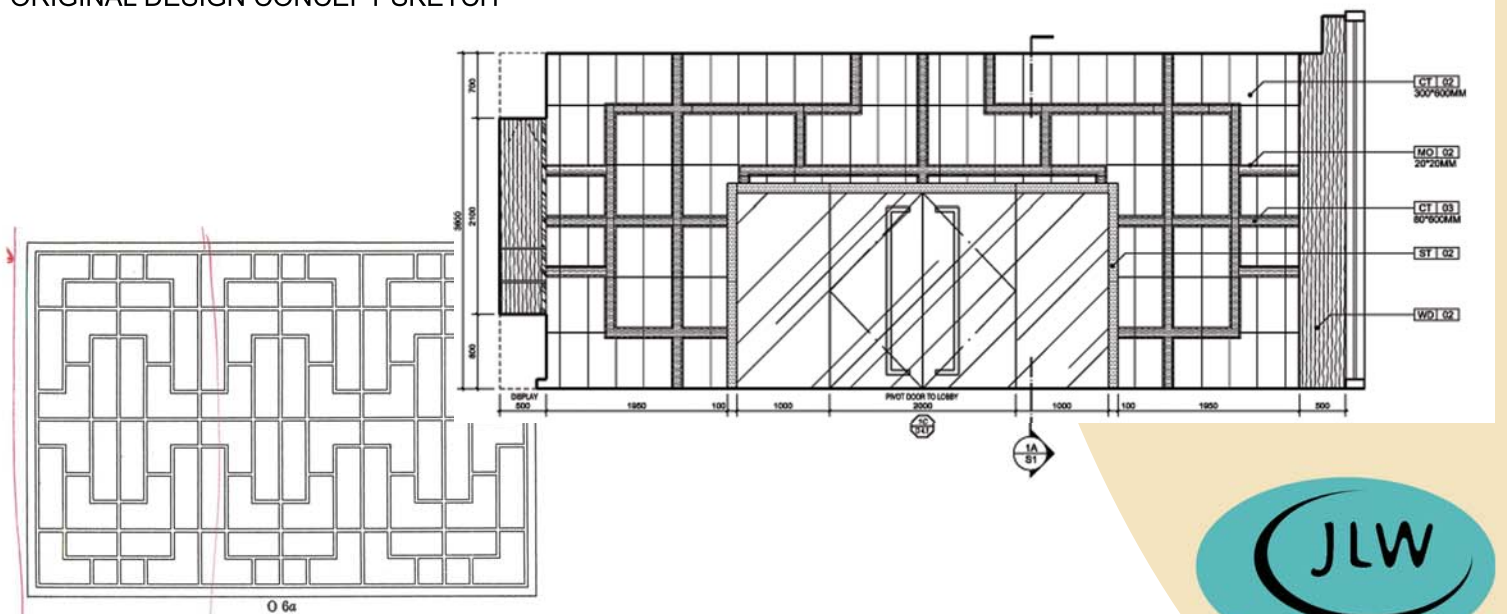

WALL DESIGN

