




Scale: 1/4"=1'

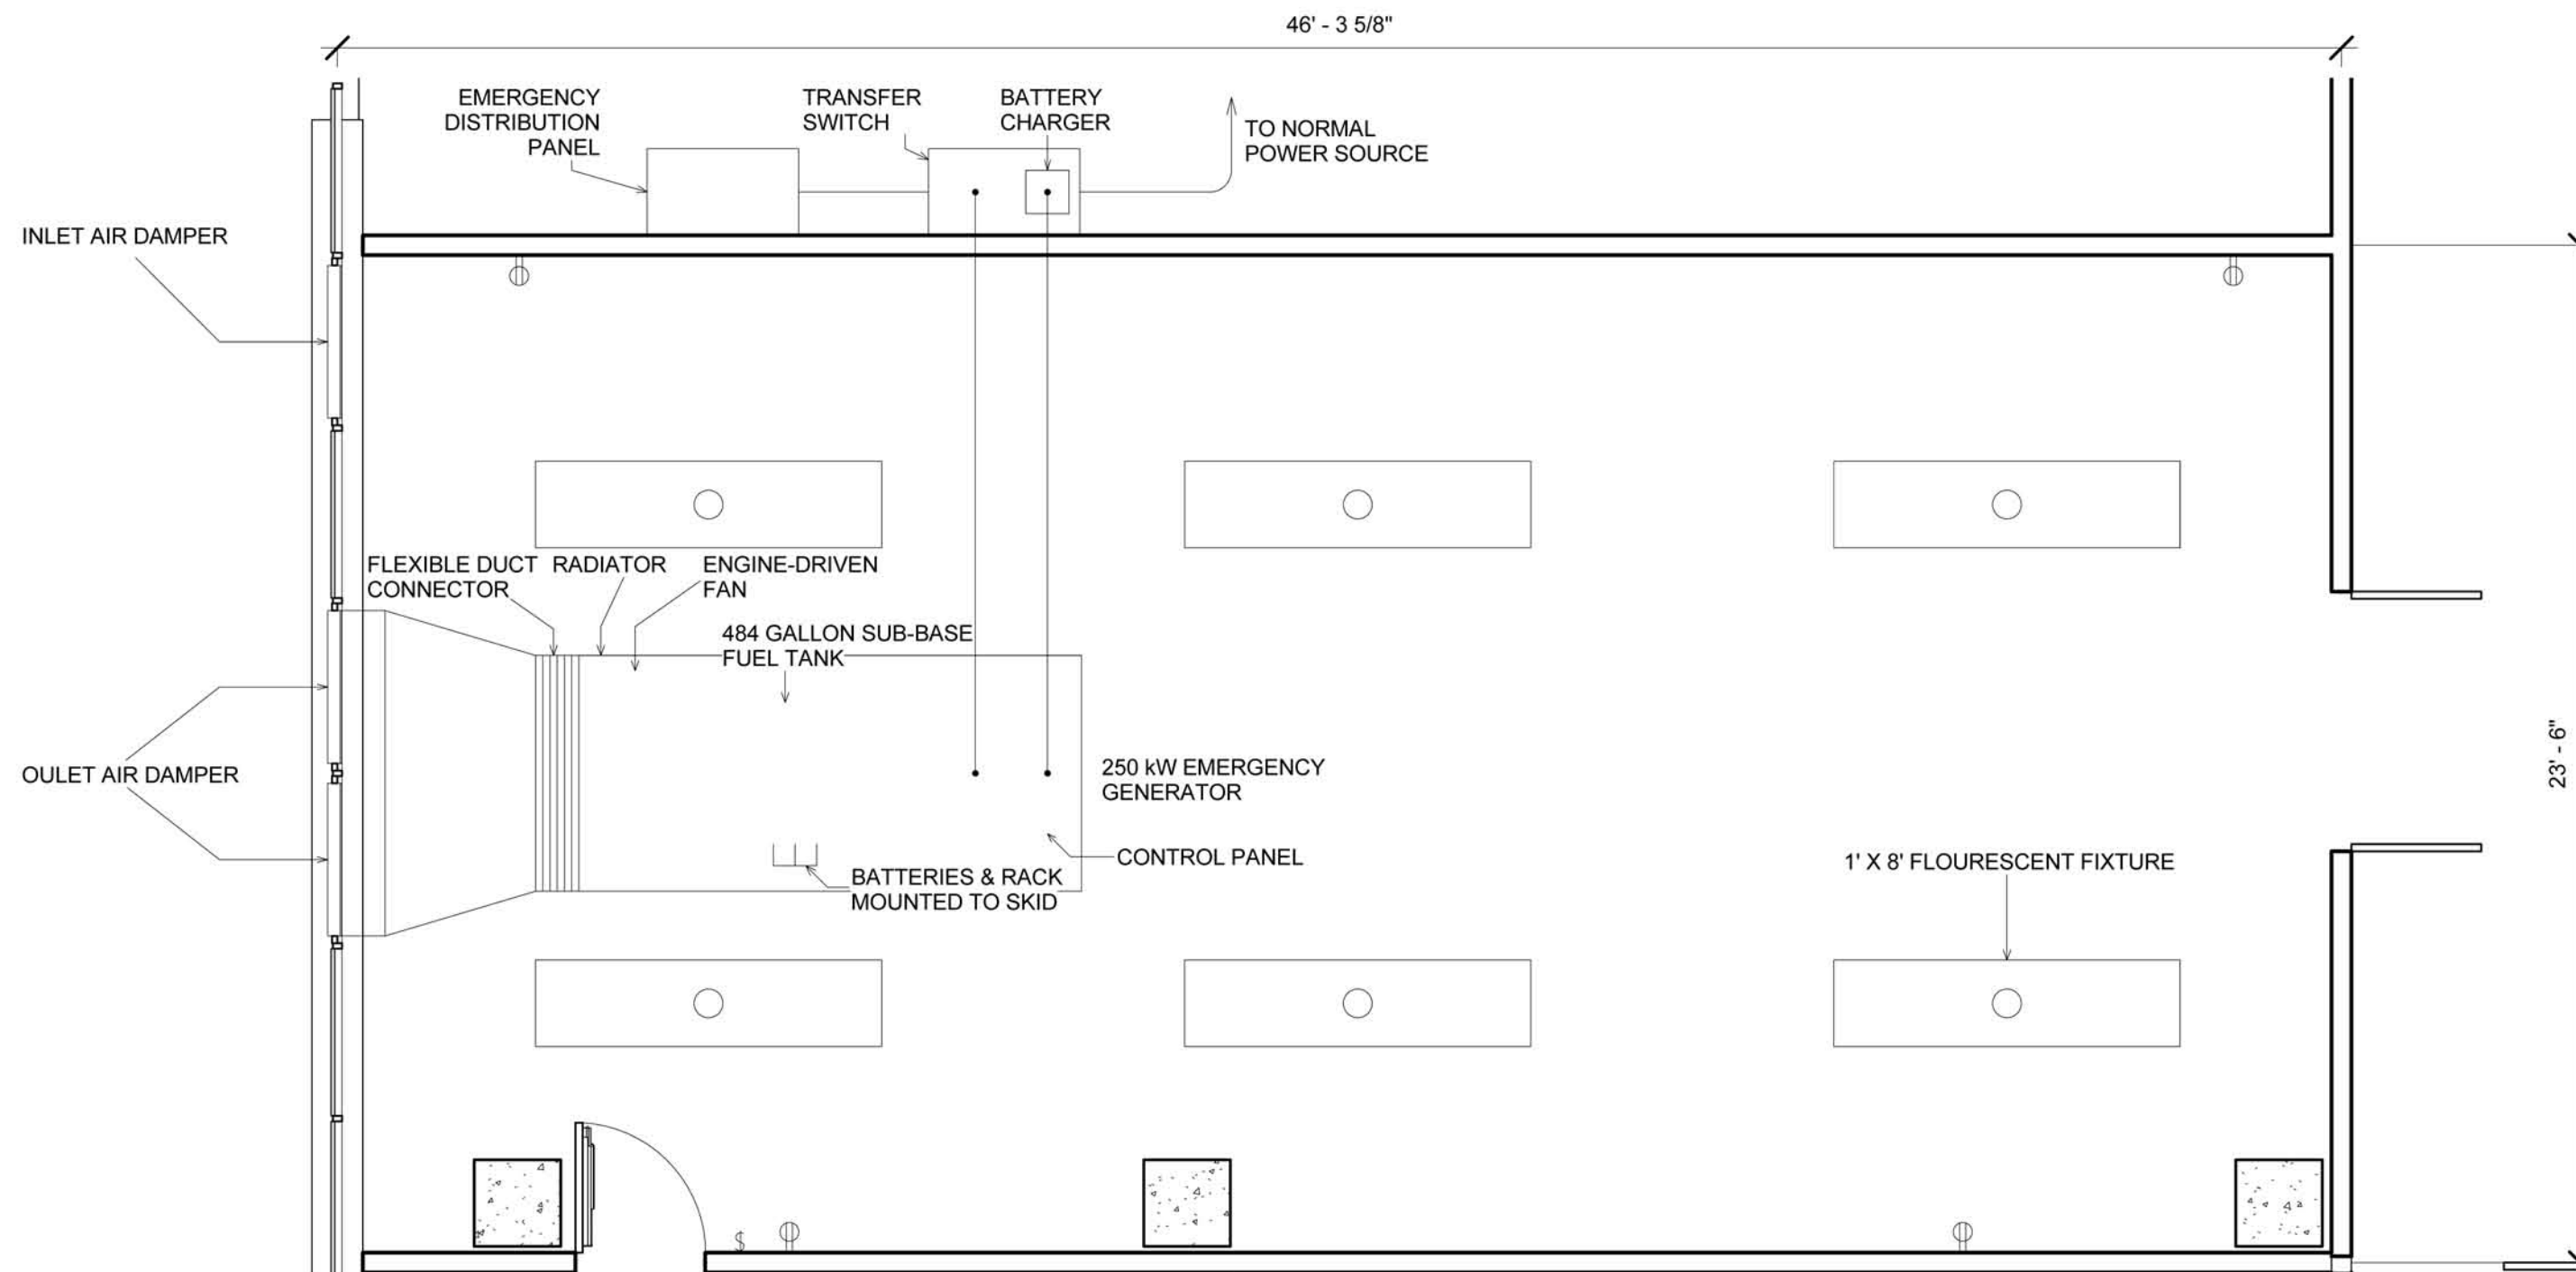


Main Electrical Room

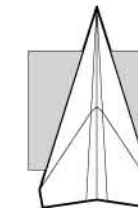

Scale: 1/4"=1'

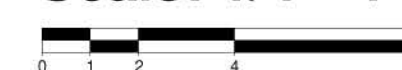

Generator Room

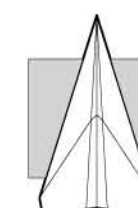

Consultants

Structural Engineer
Holle Becker

Mechanical Engineer
Matthew Setzekorn

Electrical Engineer
Jim Stadelman

Aeronautic Specialist
David Aston

Contract Information

Forest City
Washington
1615 L Street NW,
Suite 400
Washington, DC
20036


Phone: 202-406-6600
www.dcwashington.com

Kent State University
College of
Architecture &
Environmental Design

Client



Key Plan

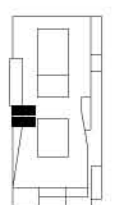

Date: 4/11/2011
Drwn by: Esposito
Chkd by: Harker
Sheet Title:
Enlarged Plans