

Consultants

Structural Engineer  
Hollie Becker  
Mechanical Engineer  
Matthew Setzekorn  
Electrical Engineer  
Jim Stadelman  
Aeronautic Specialist  
David Aston

Contract Information


Forest City  
Washington  
1615 L Street NW,  
Suite 400  
Washington, DC  
20036  
Phone: 202-406-6600  
www.dcwashington.com

Kent State University  
College of  
Architecture &  
Environmental Design

Client




Key Plan

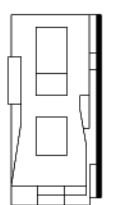

Date: 4/11/2011  
Drwn by: Travis Clarke  
Chkd by: Harker  
Sheet Title:  
Structural Elevations

14 13 12 11 10 9 8 7 6 5 4 3 2 1

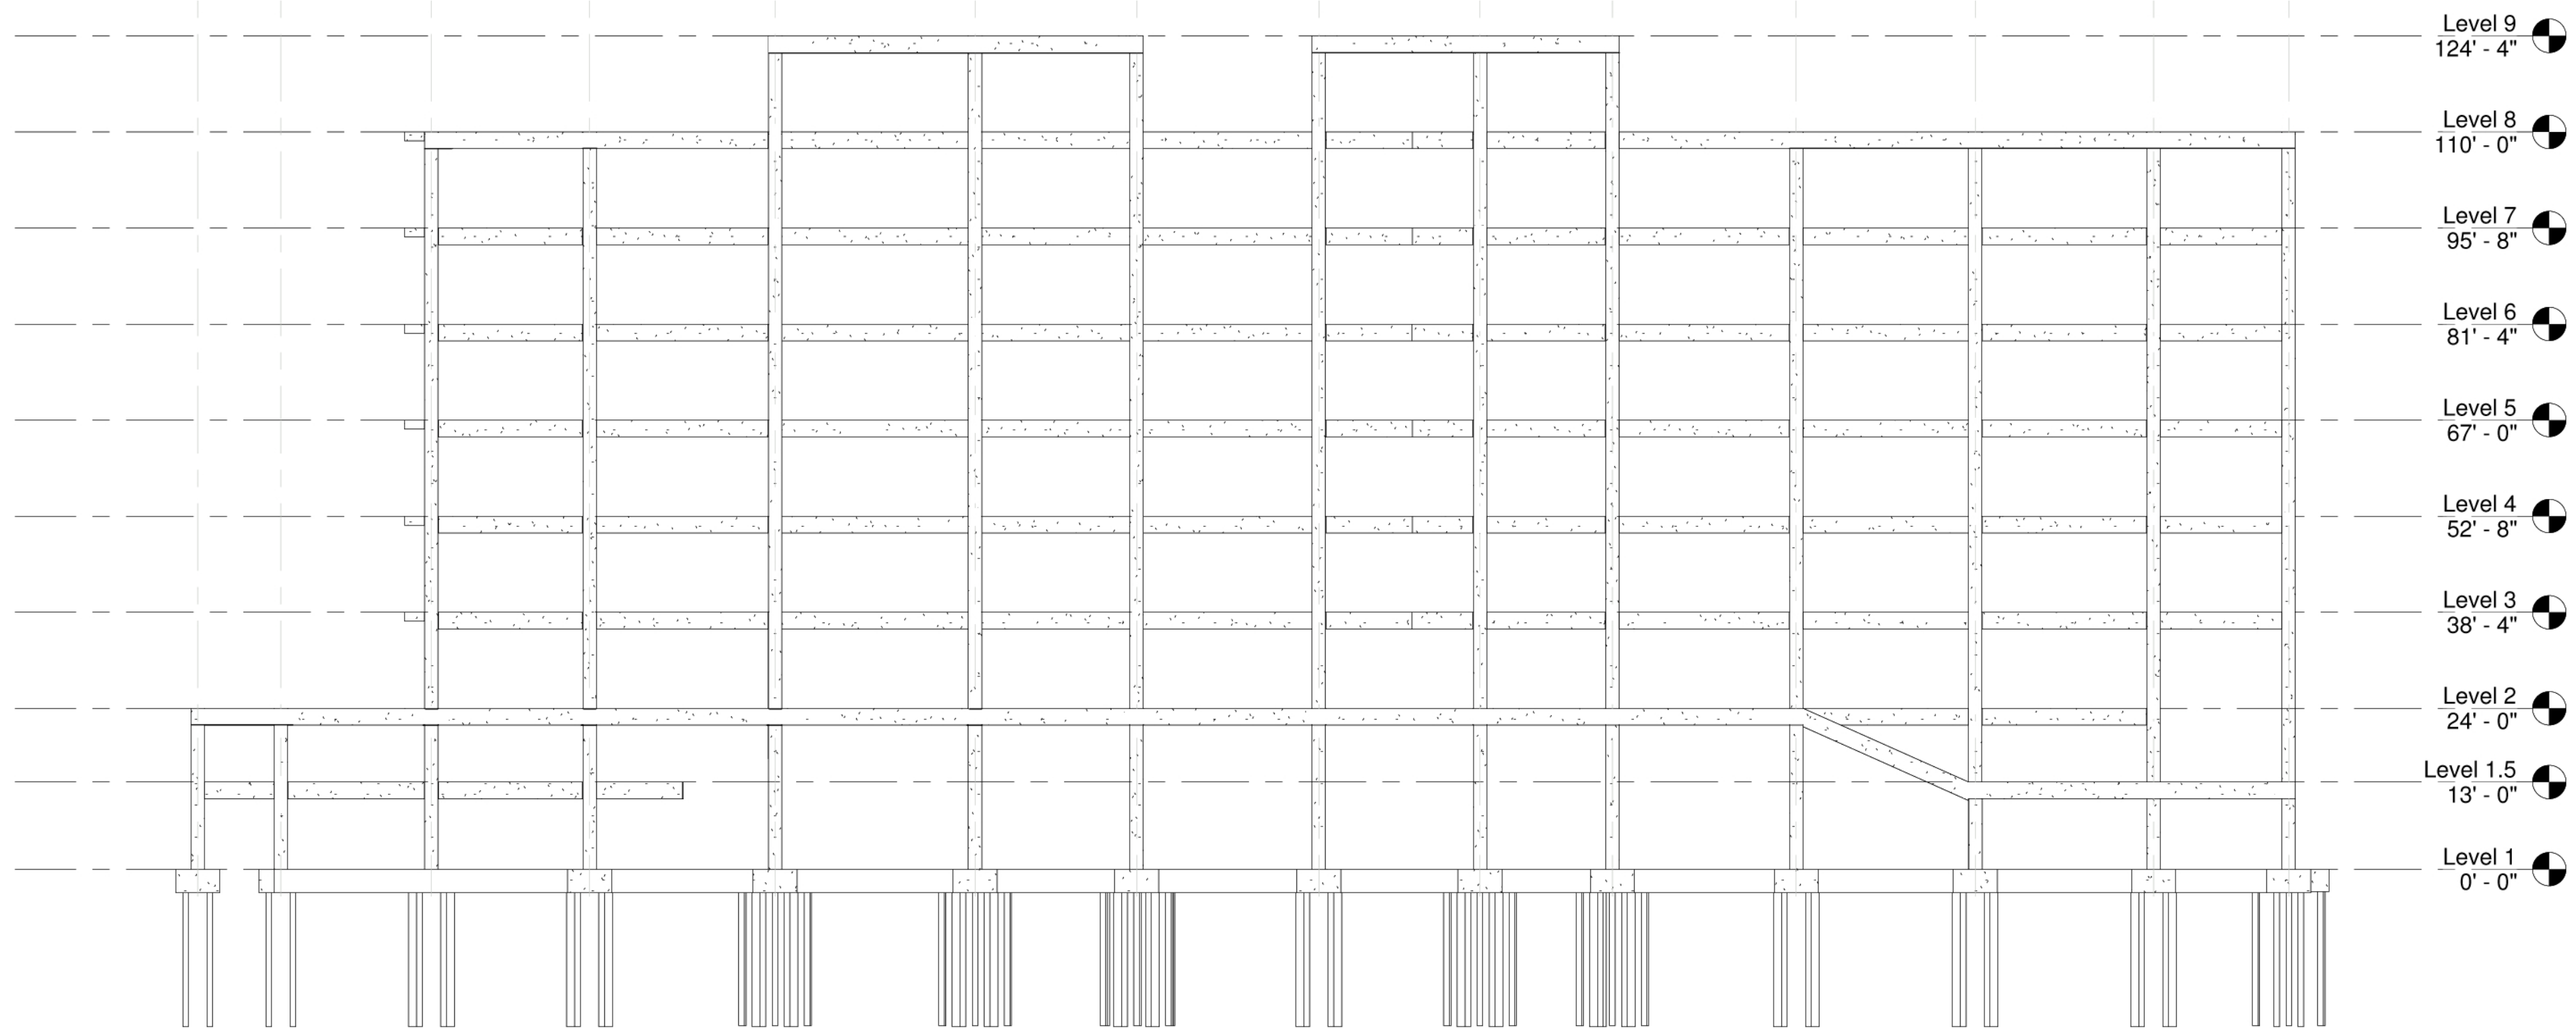

Level 9  
124' - 4"

Level 8  
110' - 0"

Level 7  
95' - 8"

Level 6  
81' - 4"

Level 5  
67' - 0"

Level 4  
52' - 8"

Level 3  
38' - 4"

Level 2  
24' - 0"

Level 1.5  
13' - 0"

Level 1  
0' - 0"

Scale: 1/20"=1'  
0 5 10 20 40

**East Structural Elevation**