

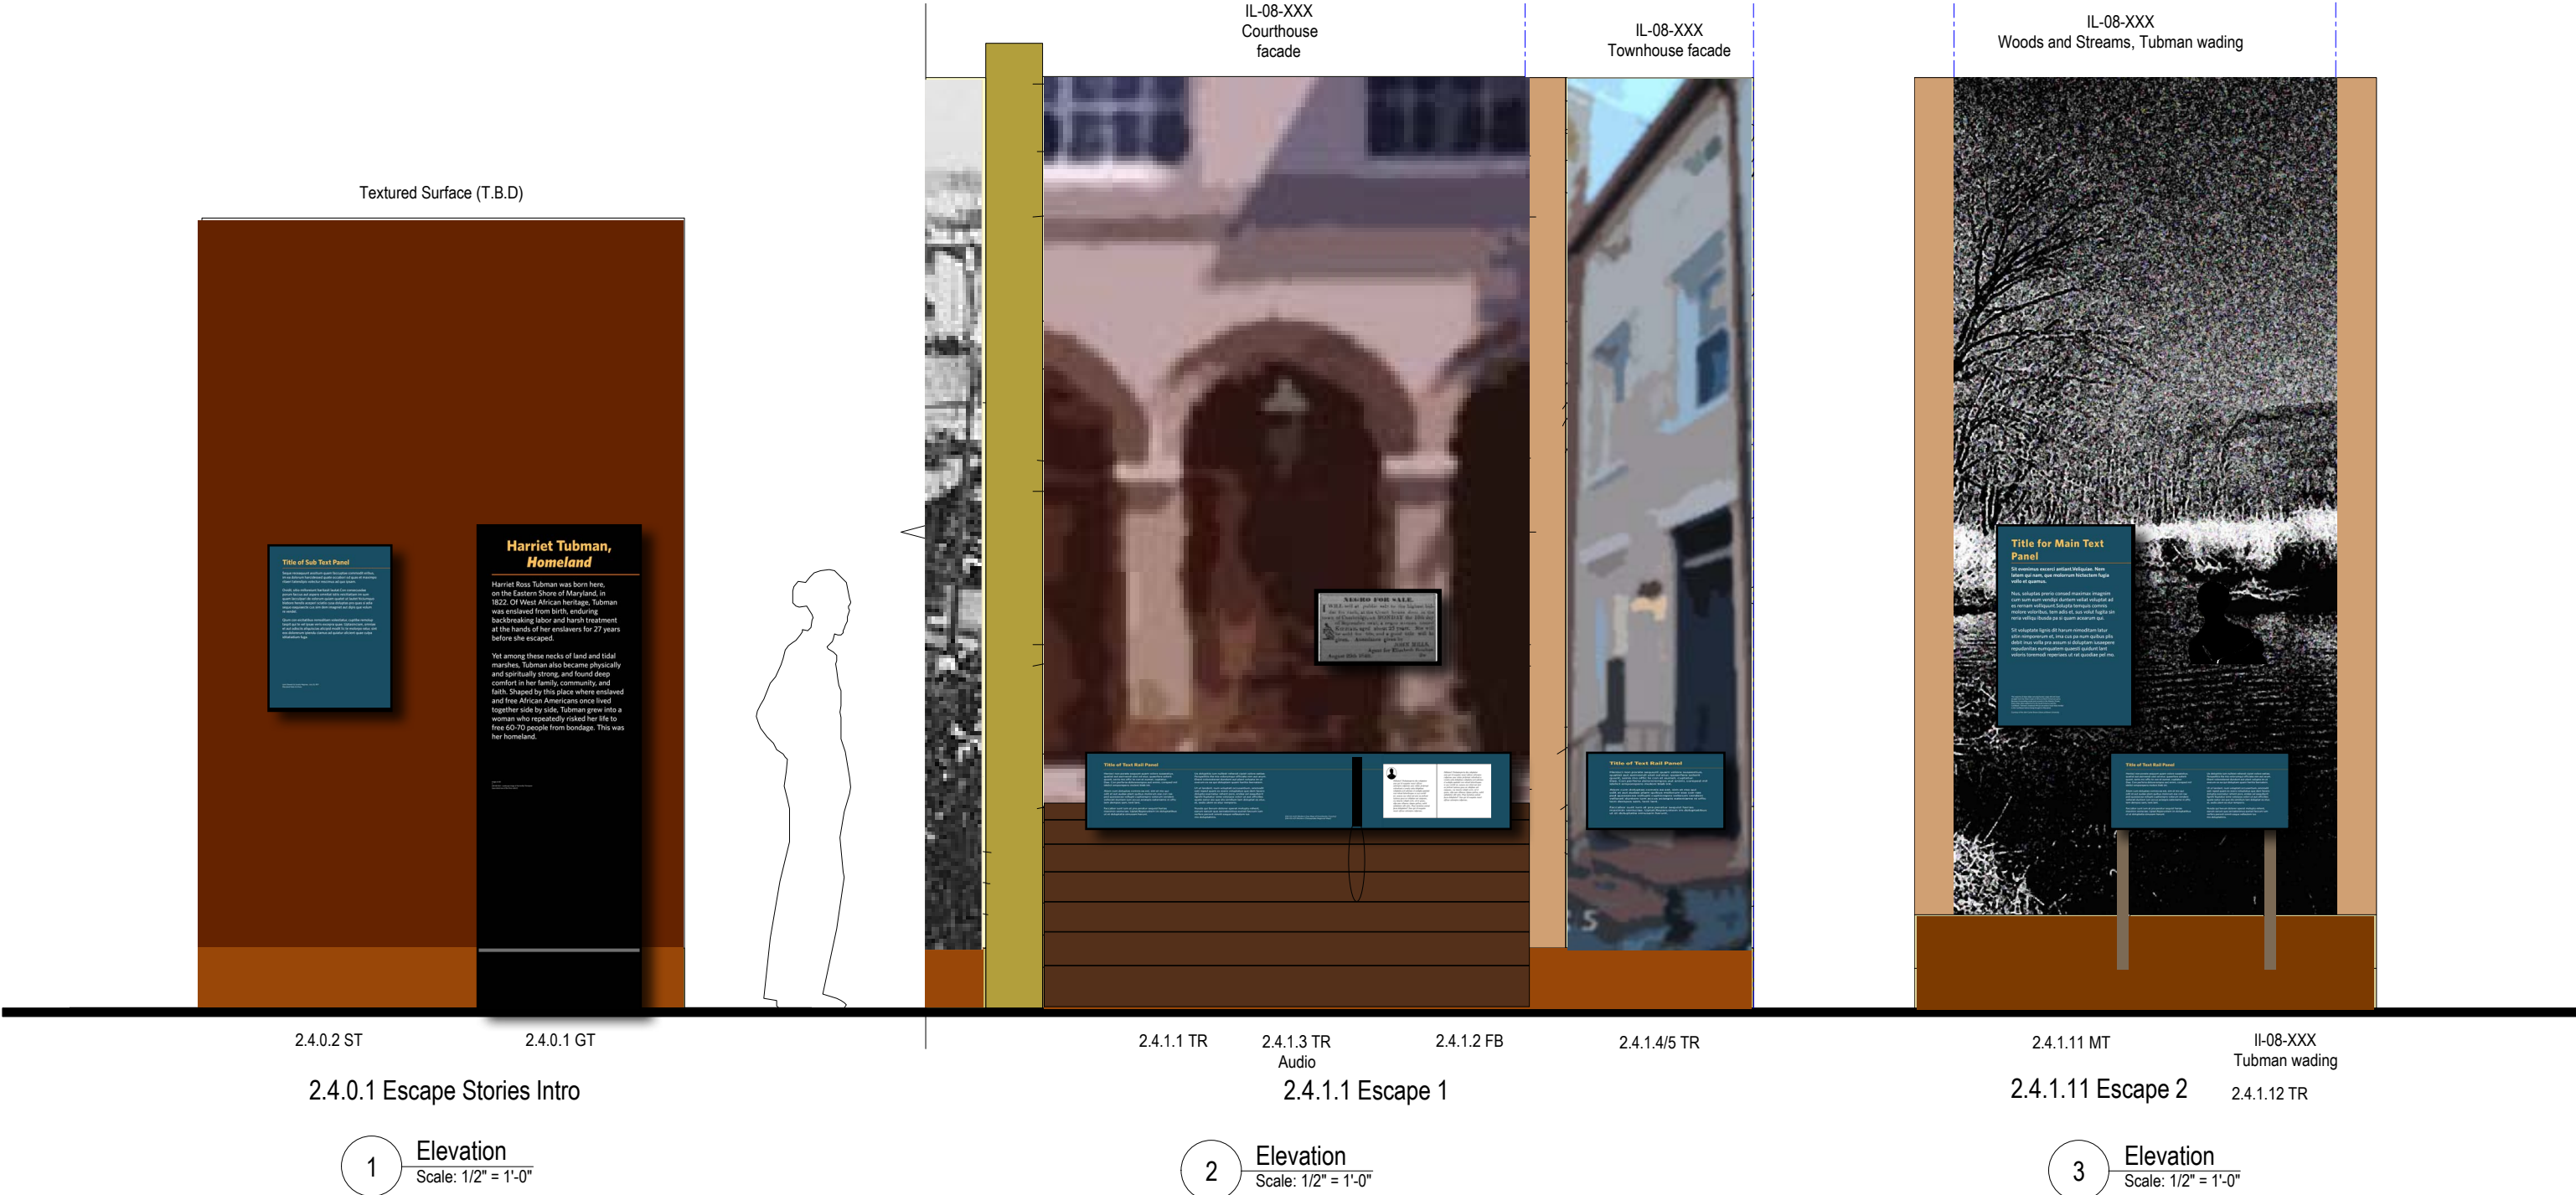


Exhibition Goals:
Describe the different types of escape success stories and show Tubman's resolve and resourcefulness.

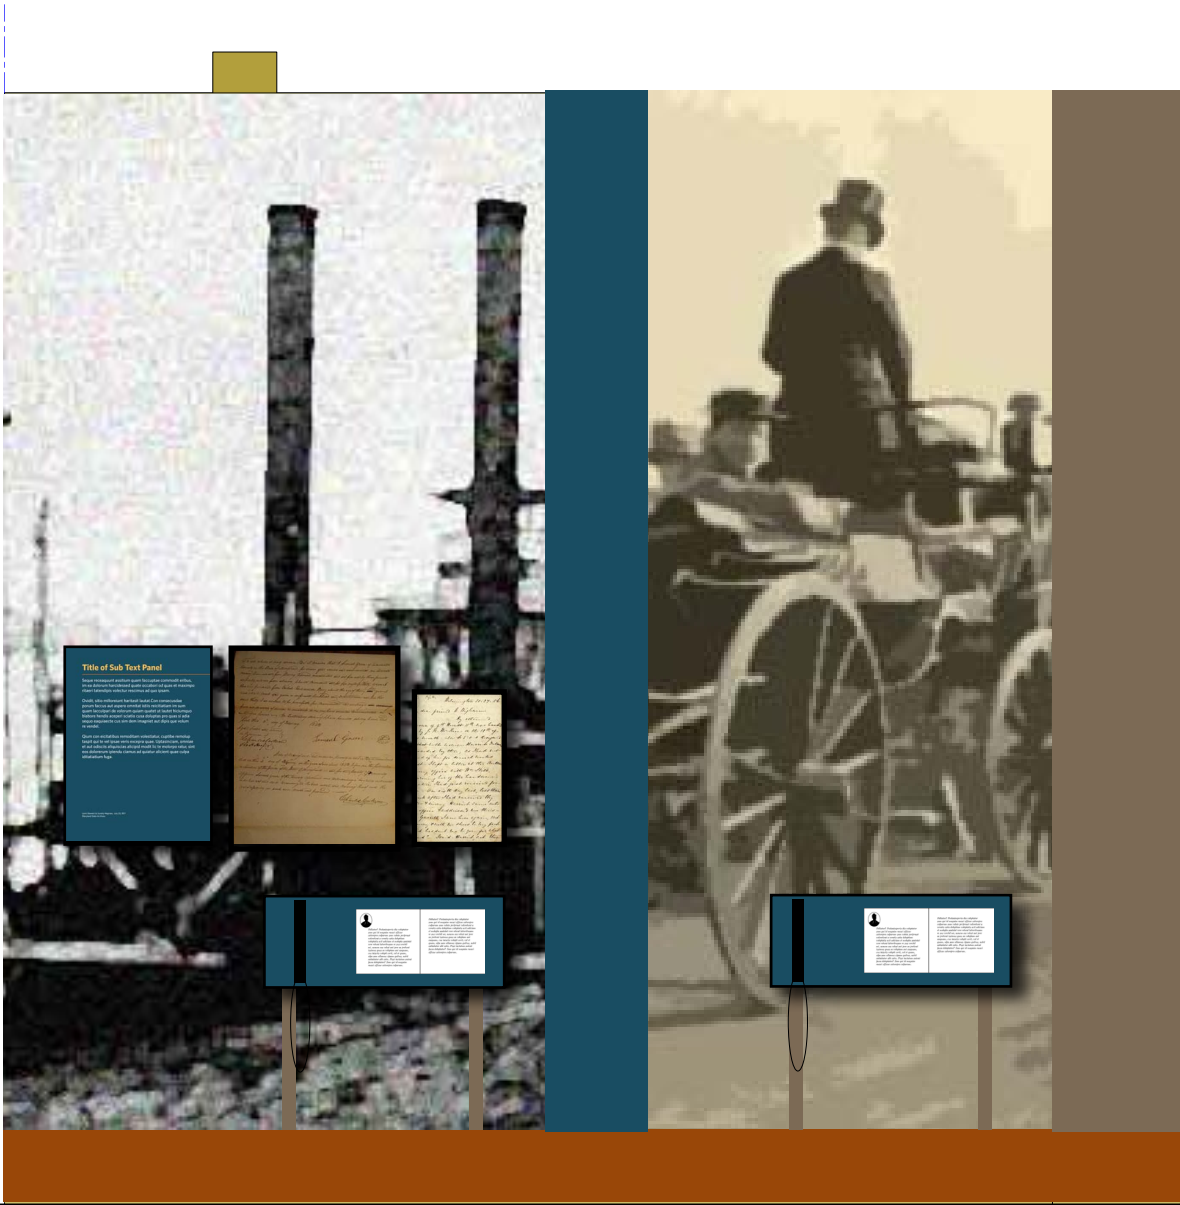

Exhibition Goals:
Describe the different types of escape success stories and show Tubman's resolve and resourcefulness.

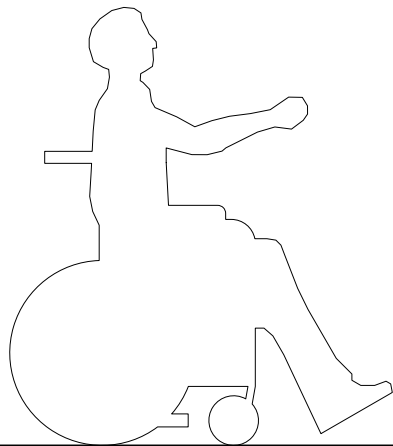

2.4.1.71 ST

AR-01-241

AR-01-079

2.4.1.73 Audio 2.4.1.72 FB

2.4.1.71 Escape 10

1

Elevation

Scale: 1/2" = 1'-0"

Jackson Brady
Design Group

740 7th Street, SE, Washington, D.C. 20003 T: 202-546-7722

Project: Harriet Tubman Underground Railroad Visitor Center, Dorchester County, MD
DGS Project No.: P-075-080-020 – Permanent Exhibit

Sheet Title: Theme 2 Galleries Interior Elevations:
Area 2.4.1.71

Status: 50% CD

Date: 11-21-2012

Scale: As Shown


Project No.: 0904

Sheet No.:

G632

Exhibition Goals:
Describe the different types of escape success stories and show Tubman's resolve and resourcefulness.


IL-08-XXX
Woods in Winter

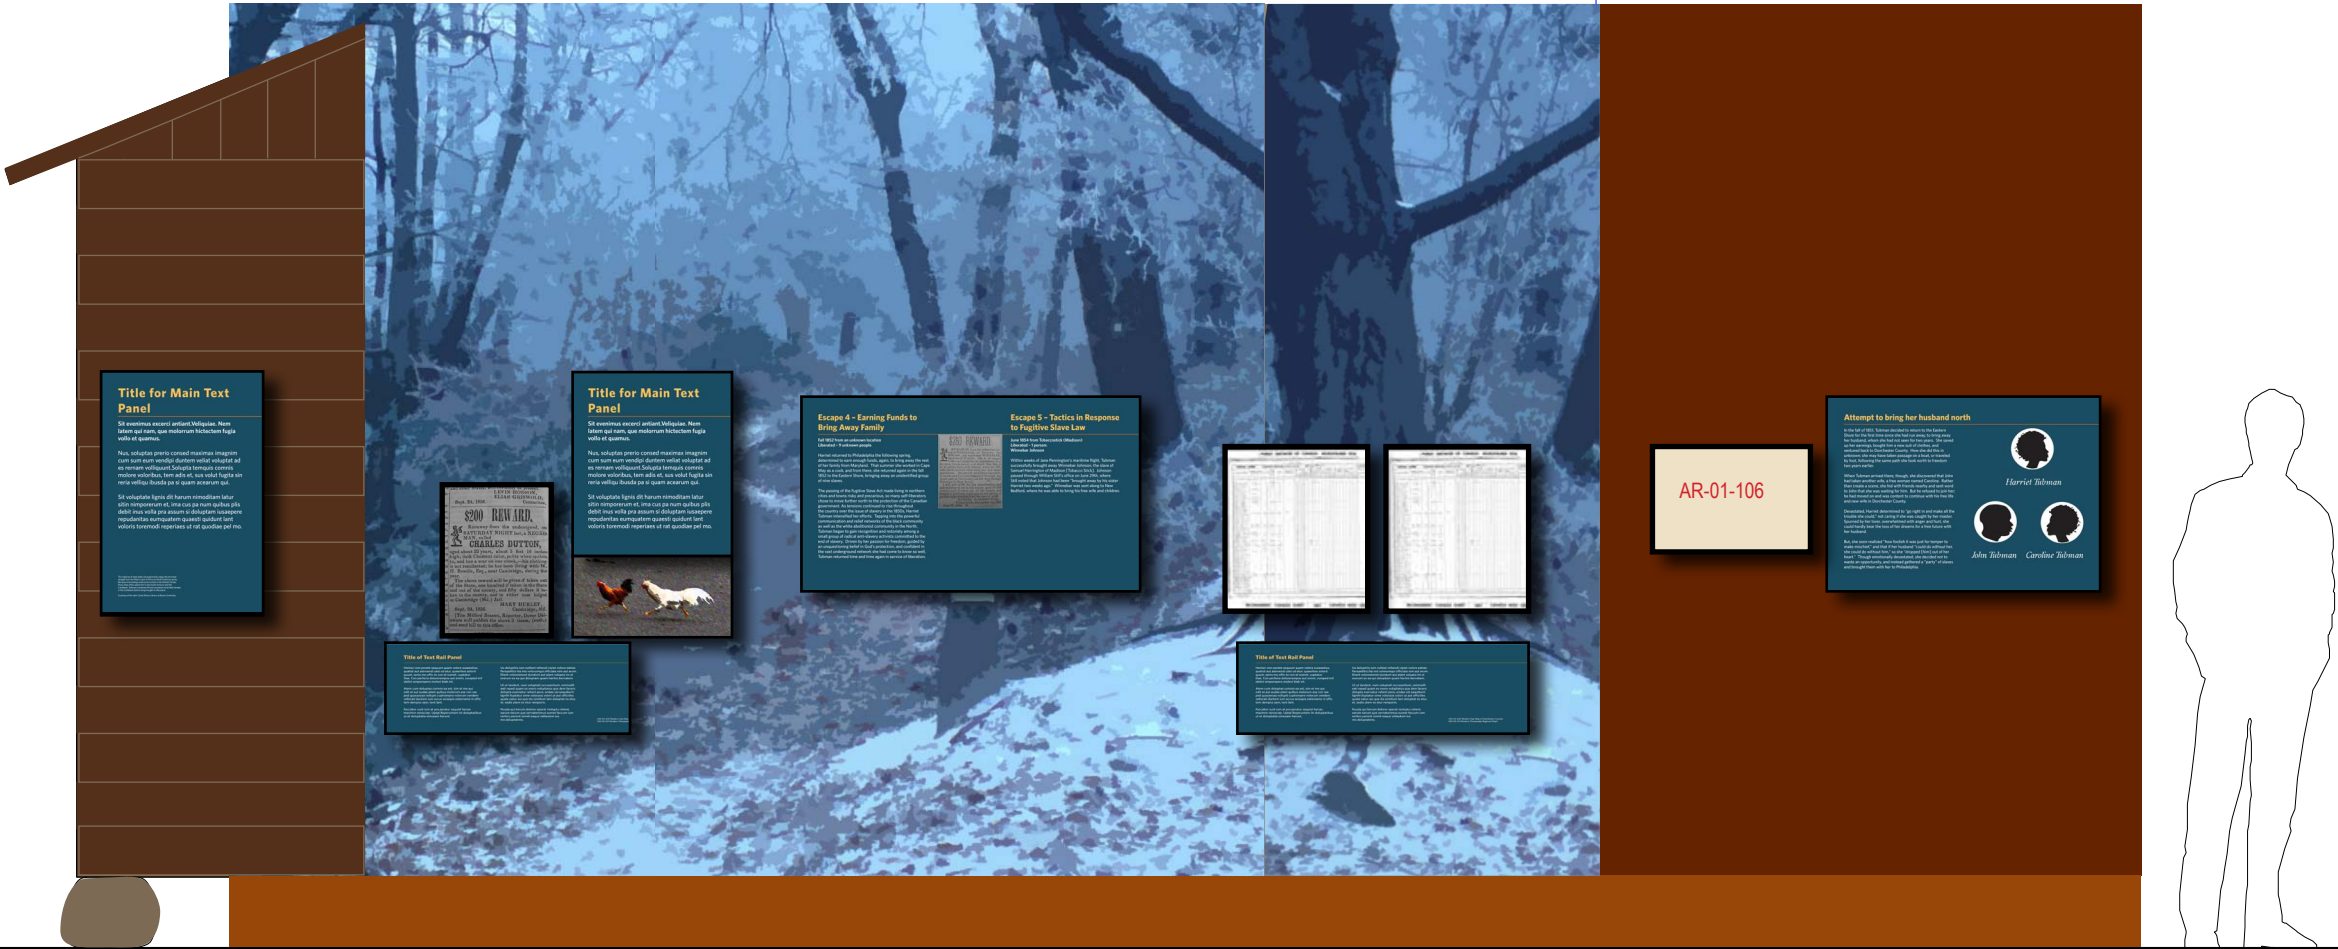

2.4.1.41 MT PR-04-001 2.4.1.41 MT PR-04-001
Corn Crib 2.4.1.45/46 TR 2.4.1.33 MT 2.4.1.32 ST AR-02-207 2.4.1.31 ST
2.4.1.41 Escape 6 2.4.1.45 Escape 7 Tubman + chickens 2.4.1.32 Escape 4+5 2.4.1.22 TR 2.4.1.21 ST
AR-02-168 AR-02-169 AR-01-106
2.4.1.21 Escape 3

1 Elevation
Scale: 1/2" = 1'-0"

Exhibition Goals:
Describe the different types of escape success stories and show Tubman's resolve and resourcefulness.

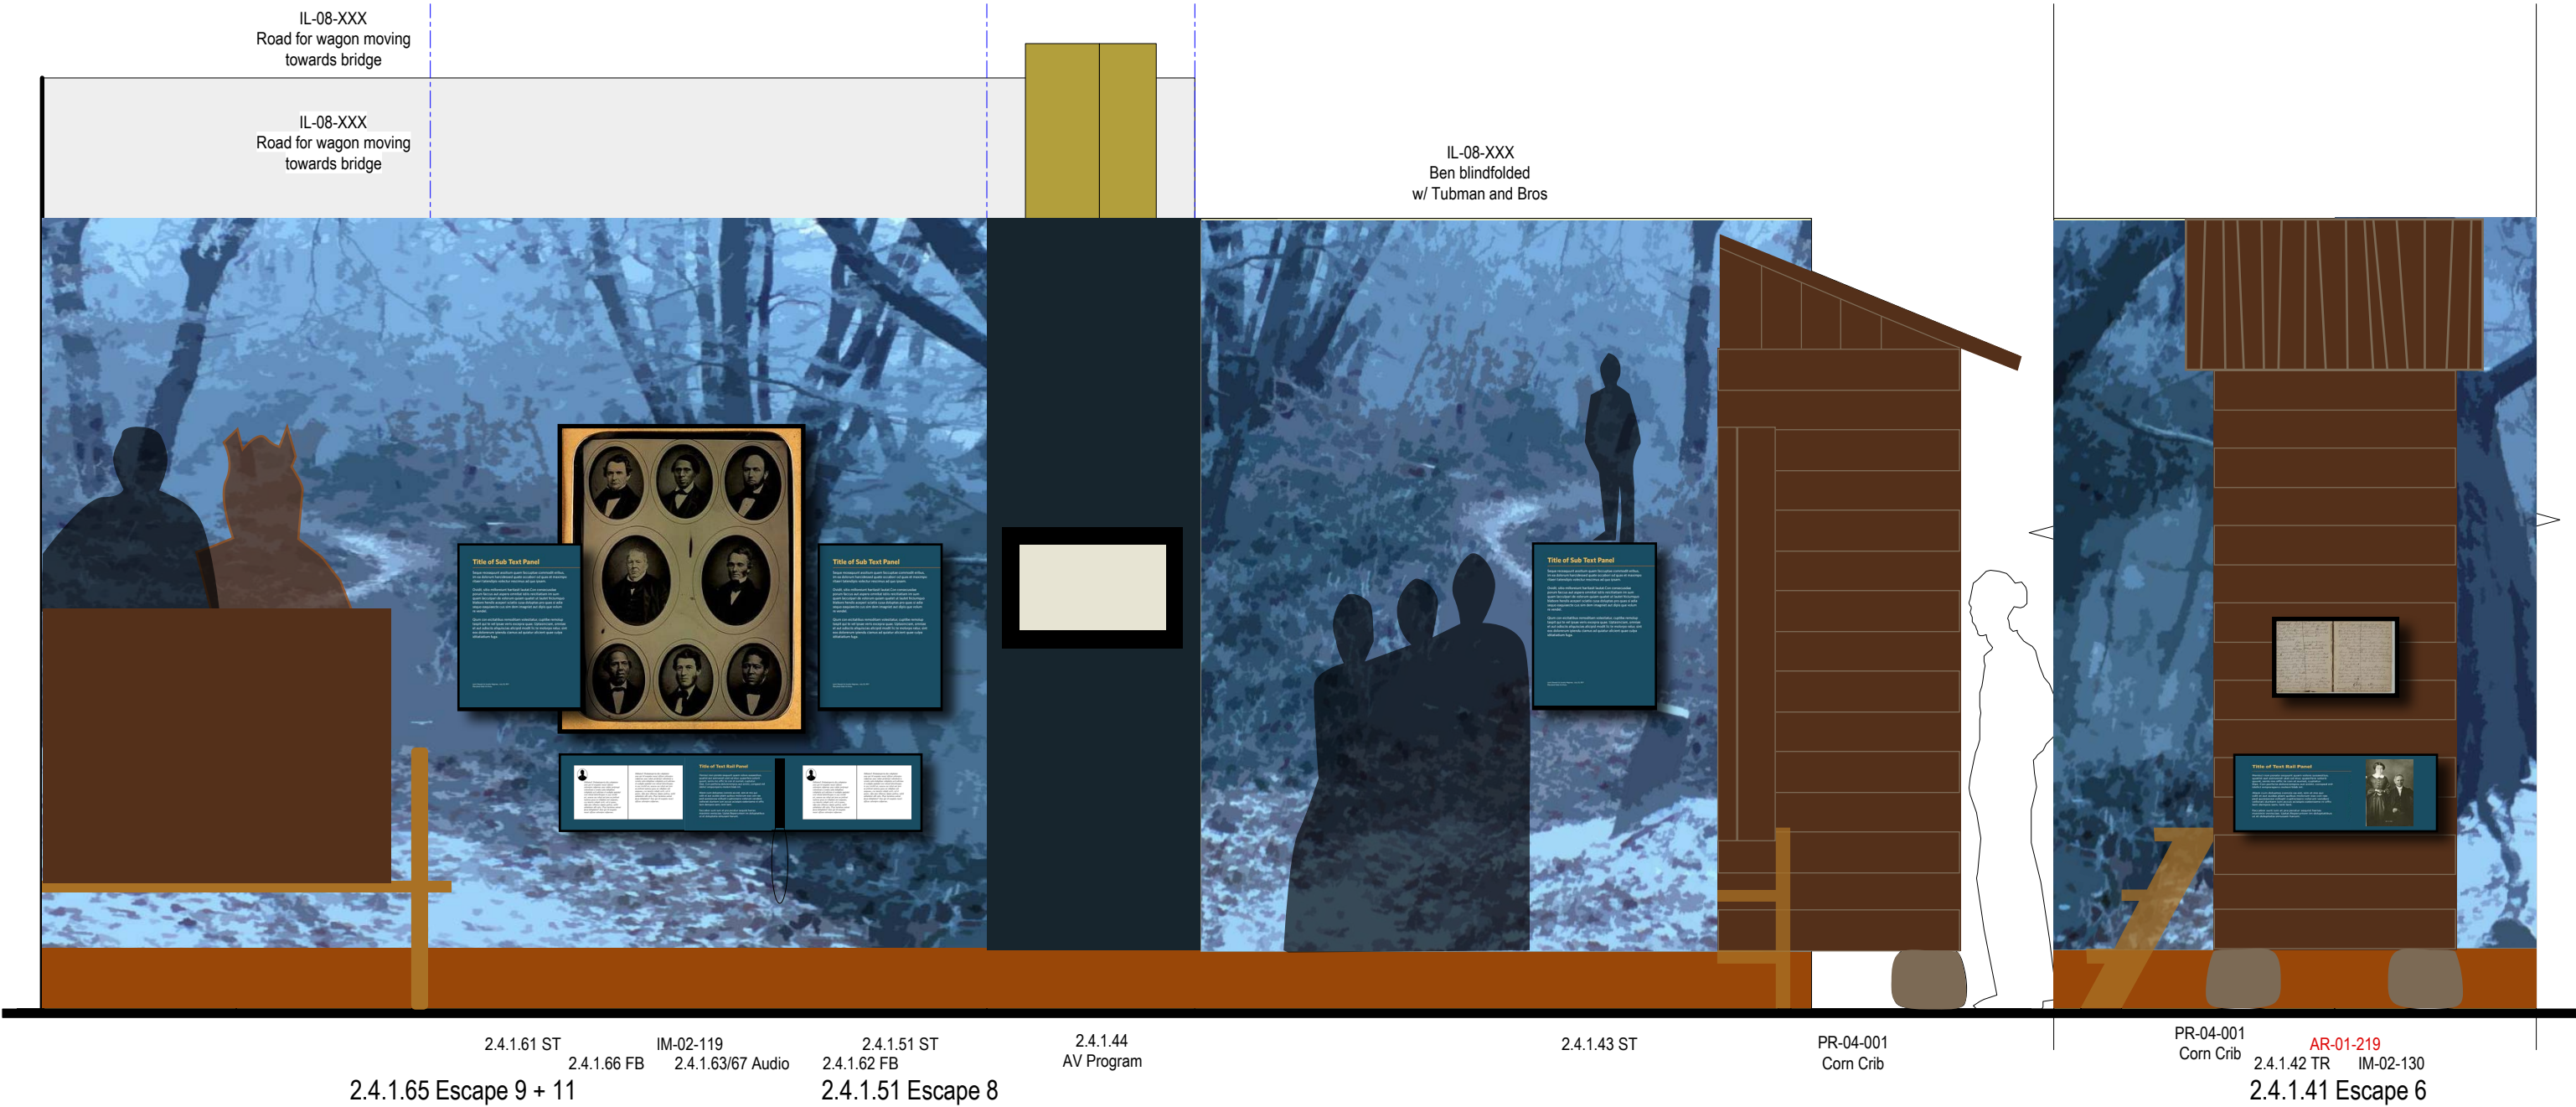


1 Elevation
Scale: 1/2" = 1'-0"

2 Elevation
Scale: 1/2" = 1'-0"

Jackson Brady Design Group 740 7th Street, SE, Washington, D.C. 20003 T: 202-546-7722	Project: Harriet Tubman Underground Railroad Visitor Center, Dorchester County, MD DGS Project No.: P-075-080-020 — Permanent Exhibit	Sheet Title: Theme 2 Galleries Interior Elevations: Areas 2.4.1.41, 2.4.1.51, 2.4.1.65	Status: 50% CD	Date: 11-21-2012	Sheet No.: G634
			Scale: As Shown	Project No.: 0904	

Exhibition Goals:
Describe the different types of escape success stories and show Tubman's resolve and resourcefulness.

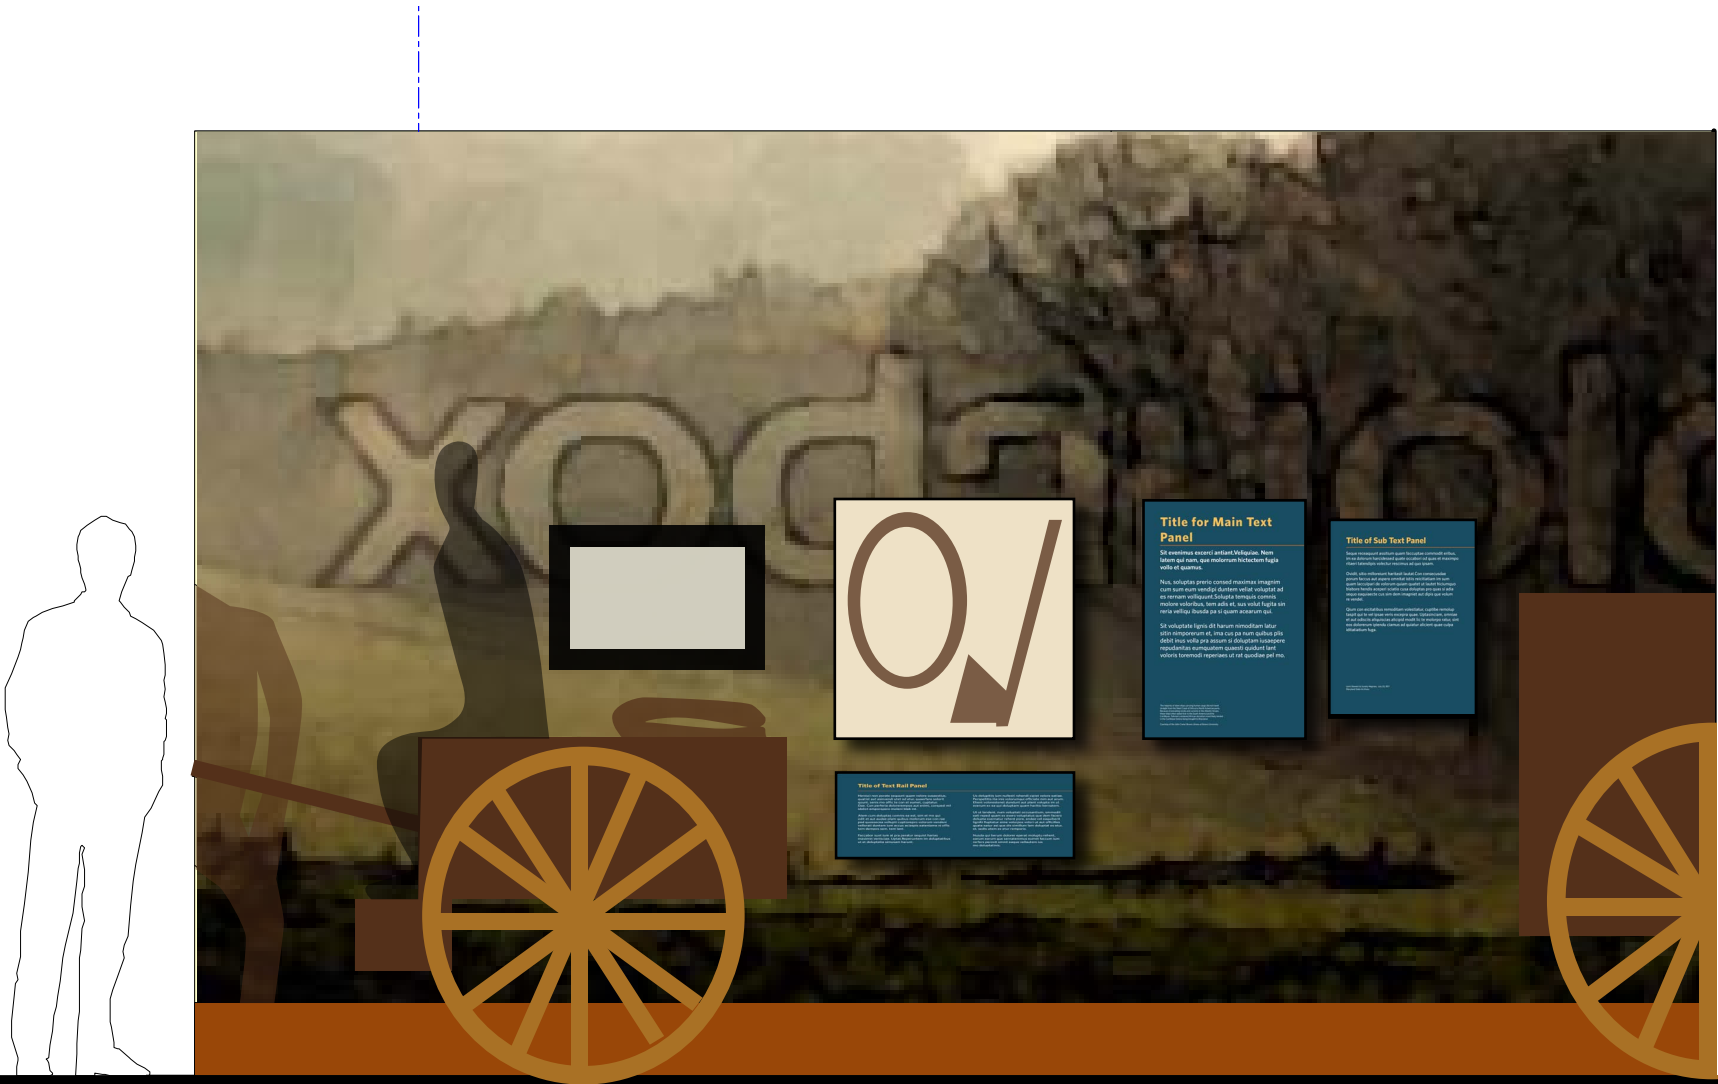

PR-XX-XXX One axle cart [IM-02-159 Ref.] 2.4.1.81 Escape 12 2.4.1.81 TR Featherbed Tick PR-08-XXX Straw Collar 2.4.1.64 Escape 11 PR-06-023 Broad Axe 2.4.1.64 MT 2.4.1.65 ST 2.4.1.65 Escape 9 + 11 PR-06-052 False Bottom Wagon

1 Elevation
Scale: 1/2" = 1'-0"

Exhibition Goals:
Describe the different types of escape success stories and show Tubman's resolve and resourcefulness.



1 Elevation
Scale: 1/2" = 1'-0"

Jackson Brady Design Group 740 7th Street, SE, Washington, D.C. 20003 T: 202-546-7722	Project: Harriet Tubman Underground Railroad Visitor Center, Dorchester County, MD DGS Project No.: P-075-080-020 – Permanent Exhibit	Sheet Title: Theme 2 Galleries Interior Elevations: Areas 2.4.1.91, 2.4.1.94	Status: 50% CD	Date: 11-21-2012	Sheet No.: G636
			Scale: As Shown	Project No.: 0904	