



FIRST FLOOR REFLECTED CEILING PLAN

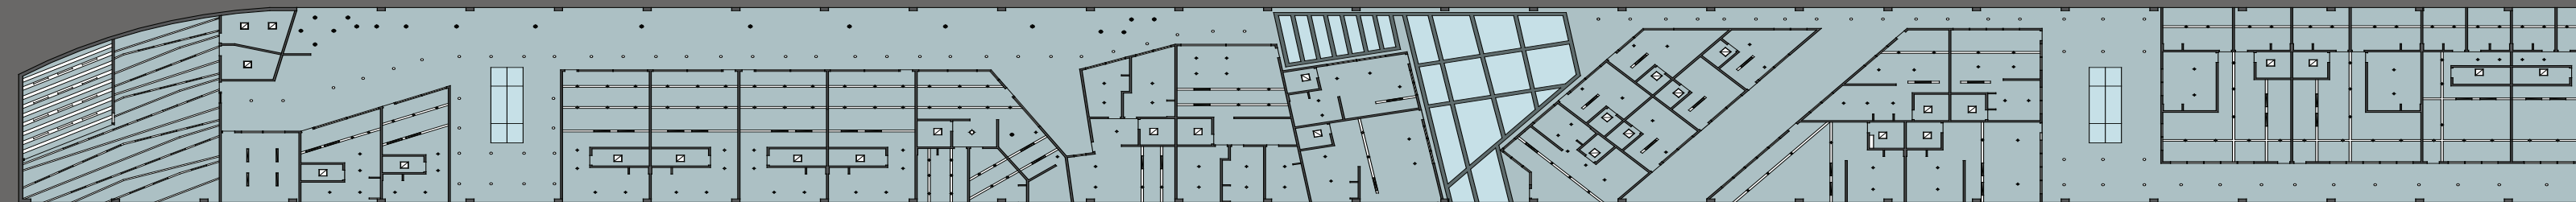


SECOND FLOOR REFLECTED CEILING PLAN

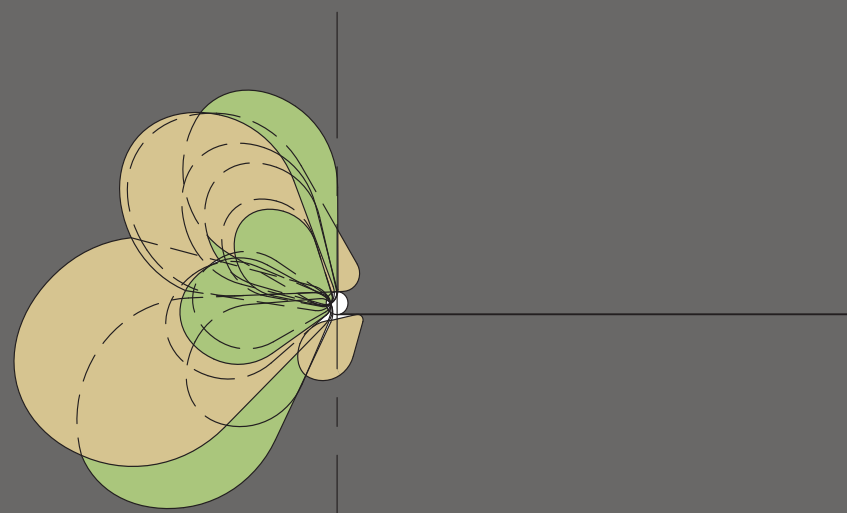


PLAN OF PLANTER




3D MODEL OF PLANTER

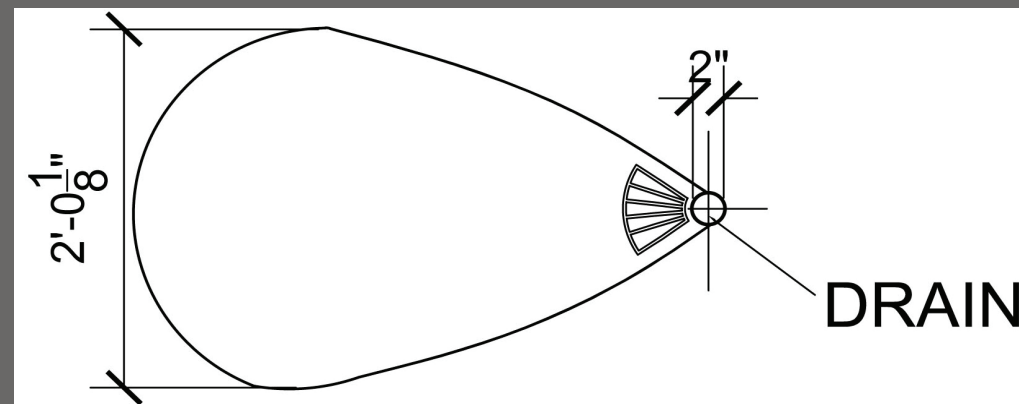

PLAN VIEW OF DRAIN

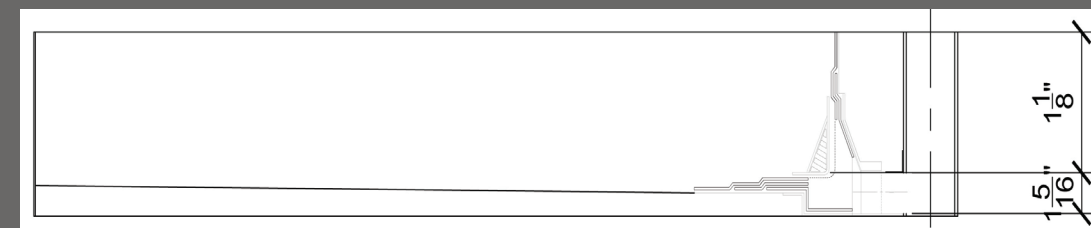

SECTION OF DRAIN

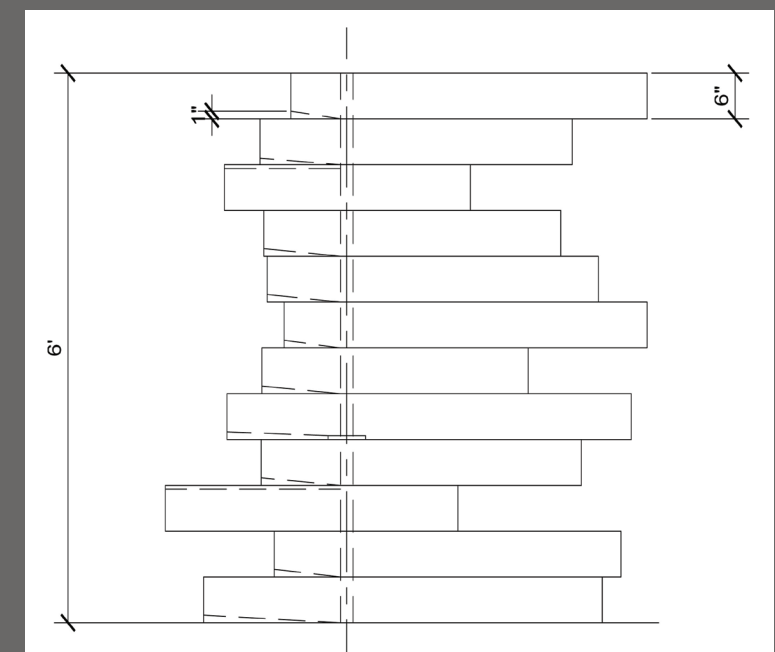

ELEVATION OF PLANTER