



KITCHEN



3D Studio Max Rendering
KITCHEN

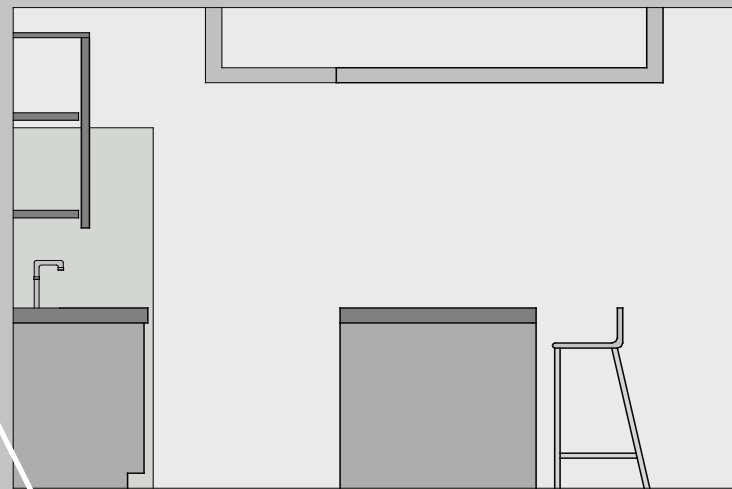

WEST ELEVATION:
CABINERY

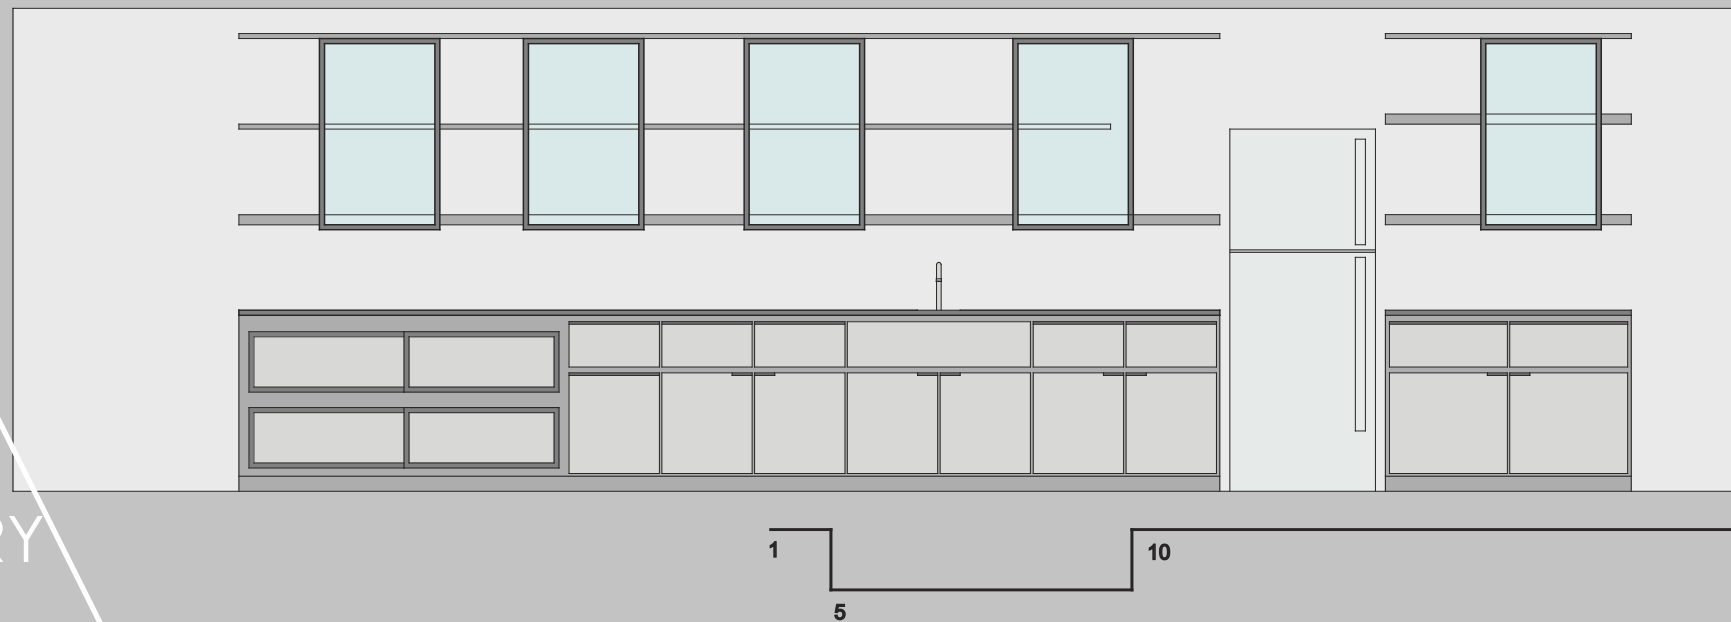

SOUTH ELEVATION:
CABINERY