


SOUTH ELEVATION:
WAITING

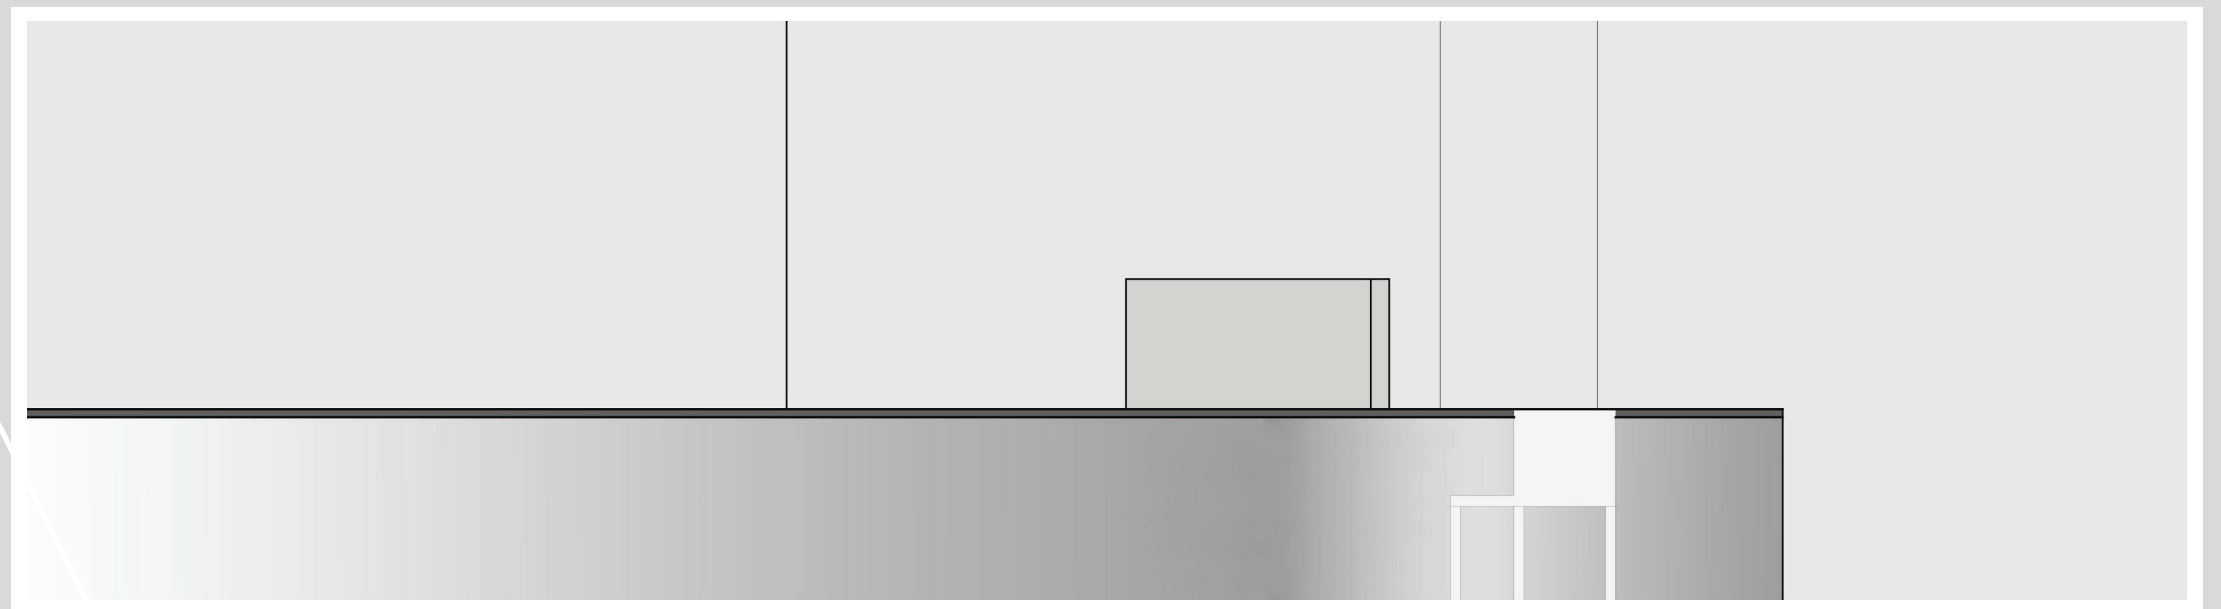

NORTH ELEVATION:
RECEPTION