





C1 - 3D VIEW SHOWING PROPOSED SHOWCASE UNIT

SCALE : NTS

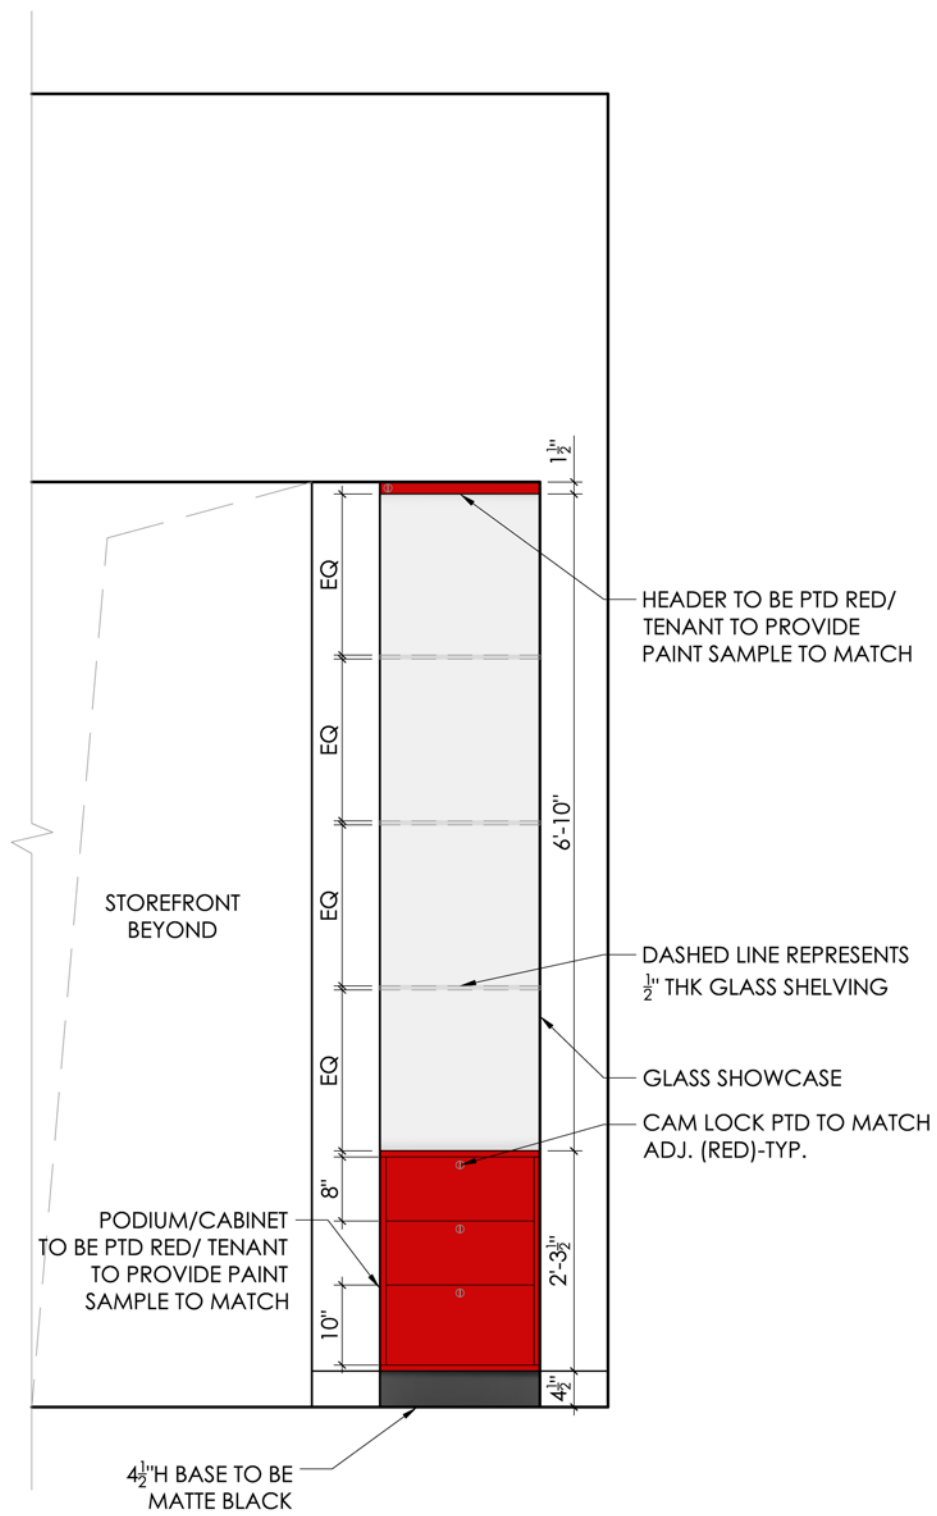

B1 - PARTIAL ELEVATION LOOKING NORTH

SCALE : 1/2" = 1'-0"

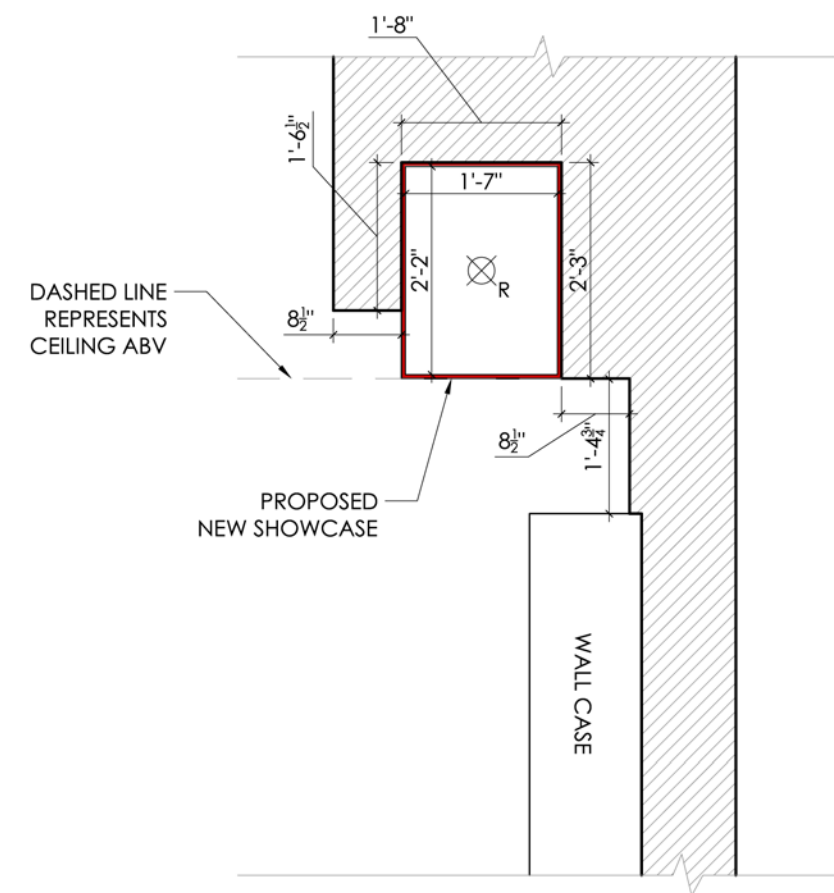

A2 - PARTIAL PLAN_ SHOW CASE UNIT

SCALE : 1/2" = 1'-0"

NOTE :

1. FABRICATOR TO PROVIDE SHOP DRAWINGS FOR OWNER APPROVAL PRIOR TO FABRICATION
2. ALL DIMENSIONS TO BE VERIFIED IN FIELD
3. DRAWING FOR REFERENCE ONLY, NOT FOR CONSTRUCTION

A1 - GENERAL NOTES