



Revisions

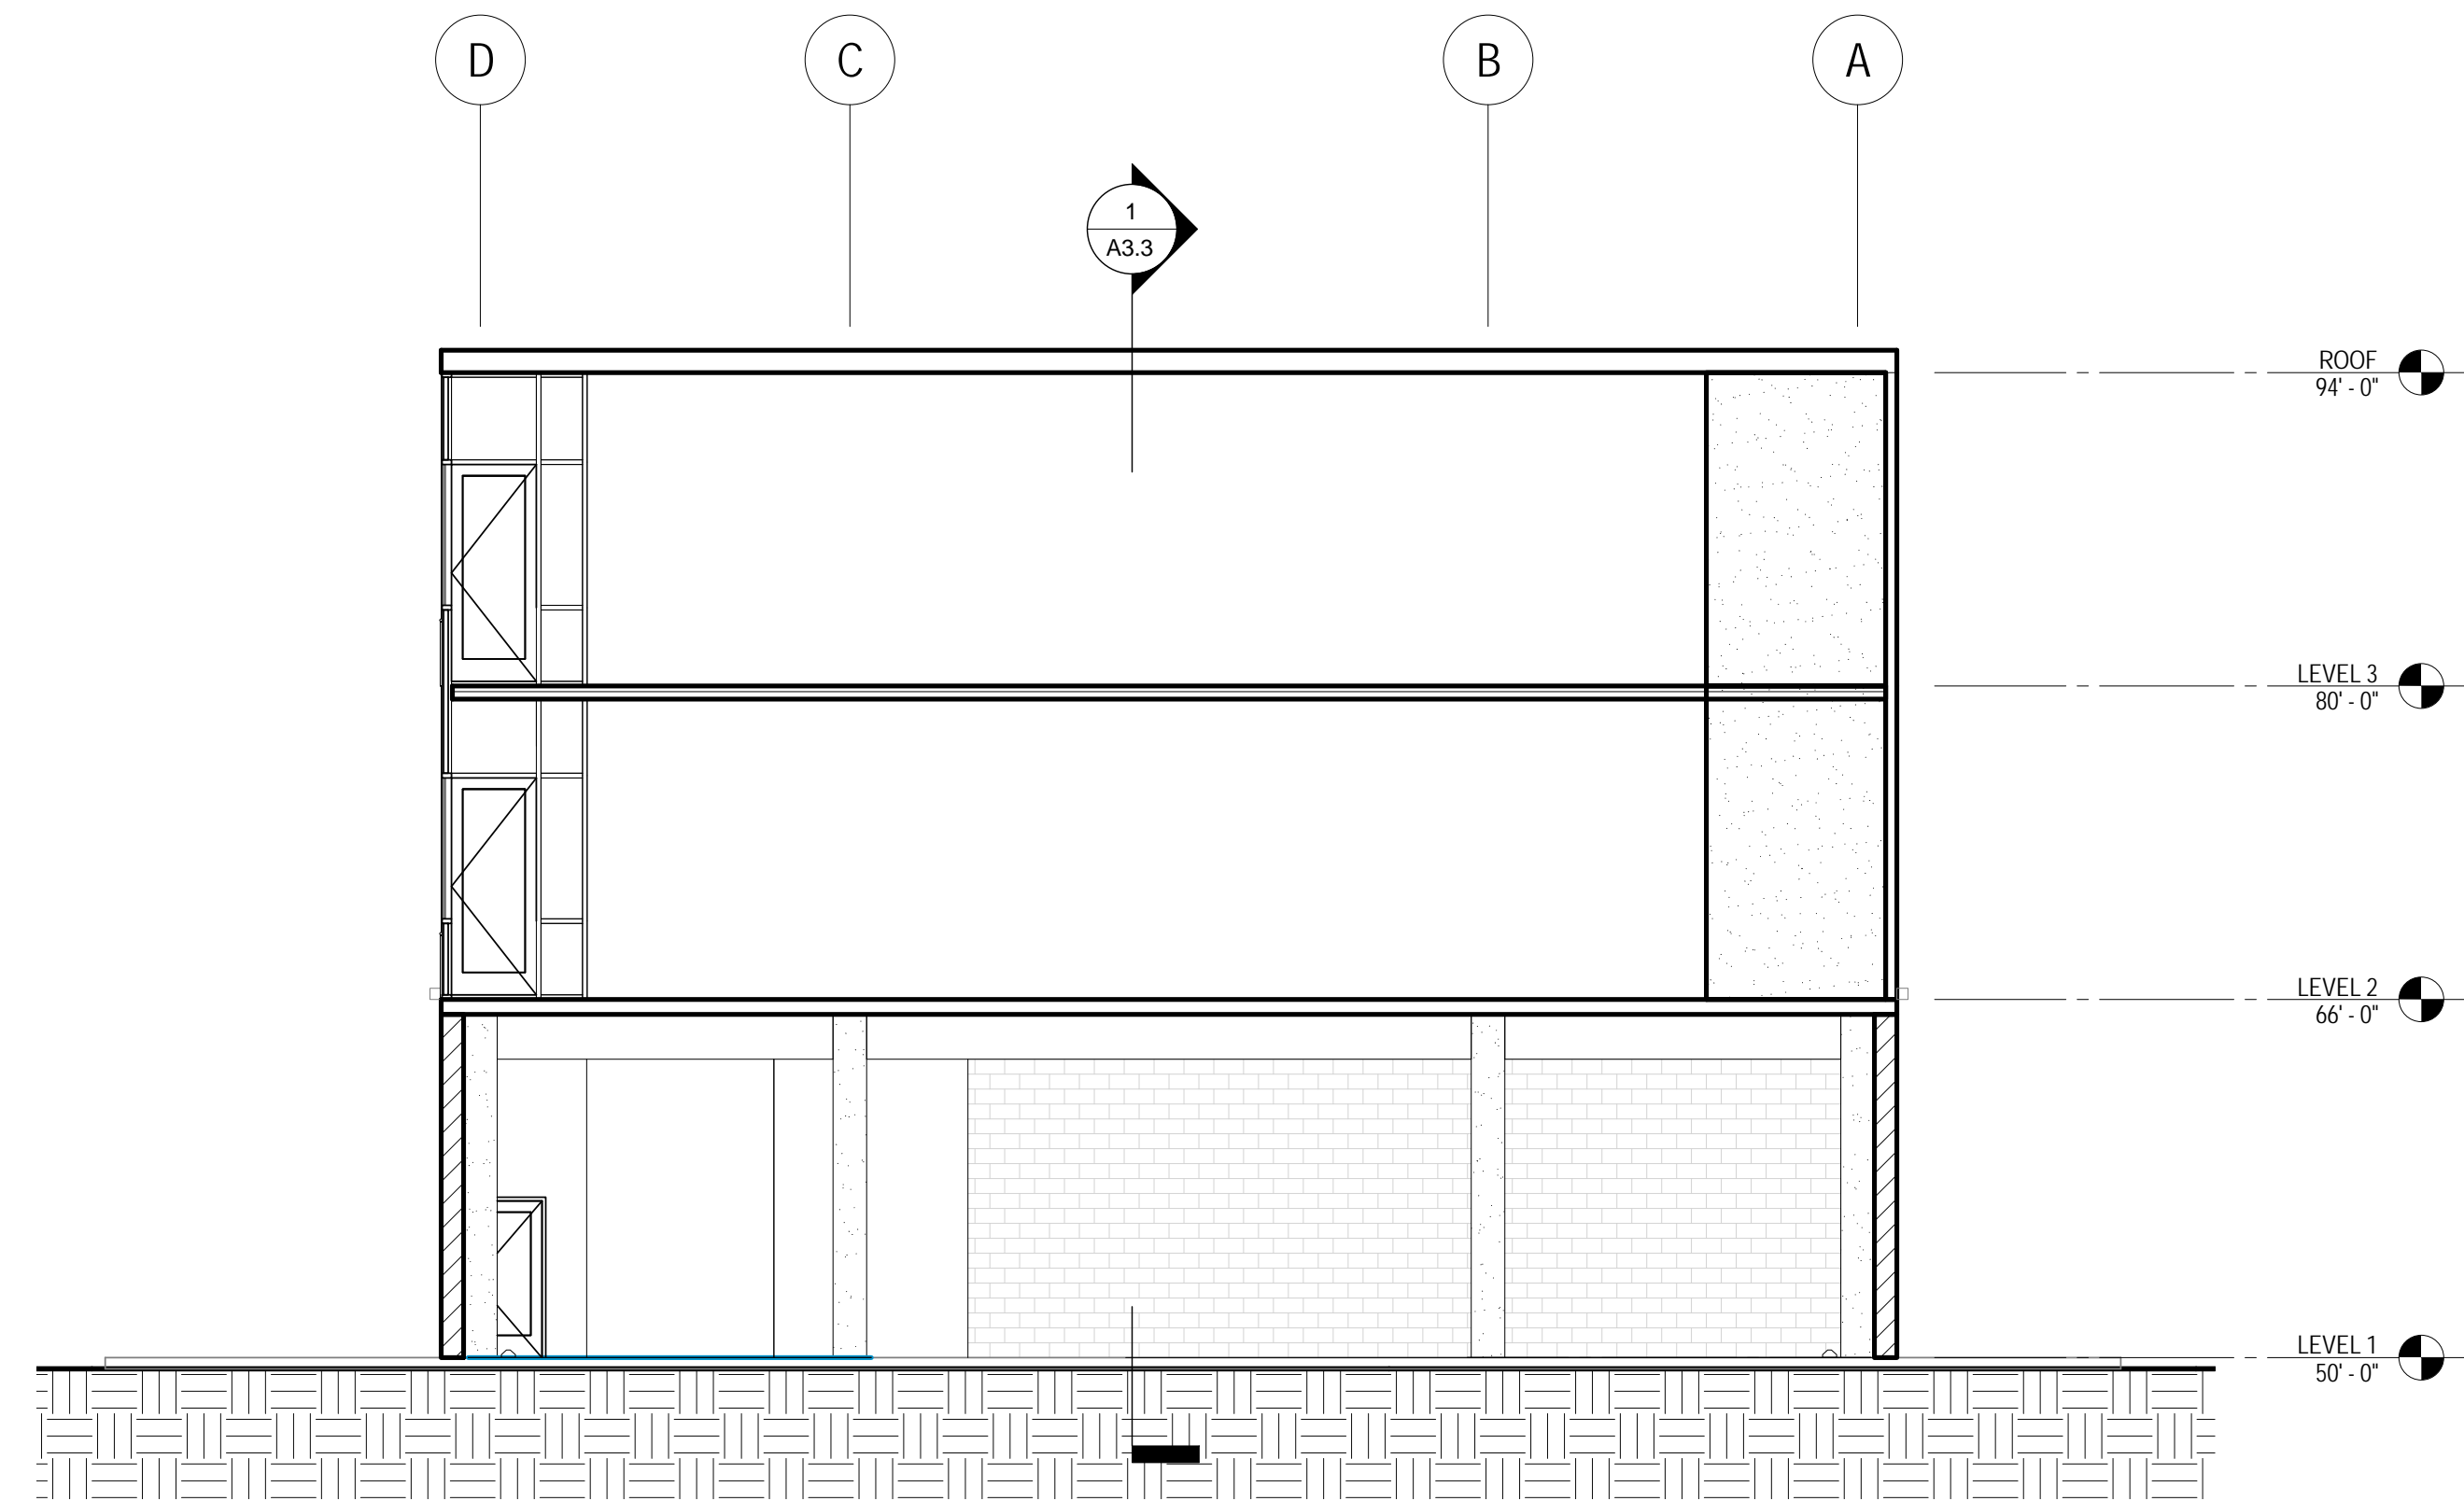

2 SECTION LOOKING EAST  
A3.3 1/8" = 1'-0"

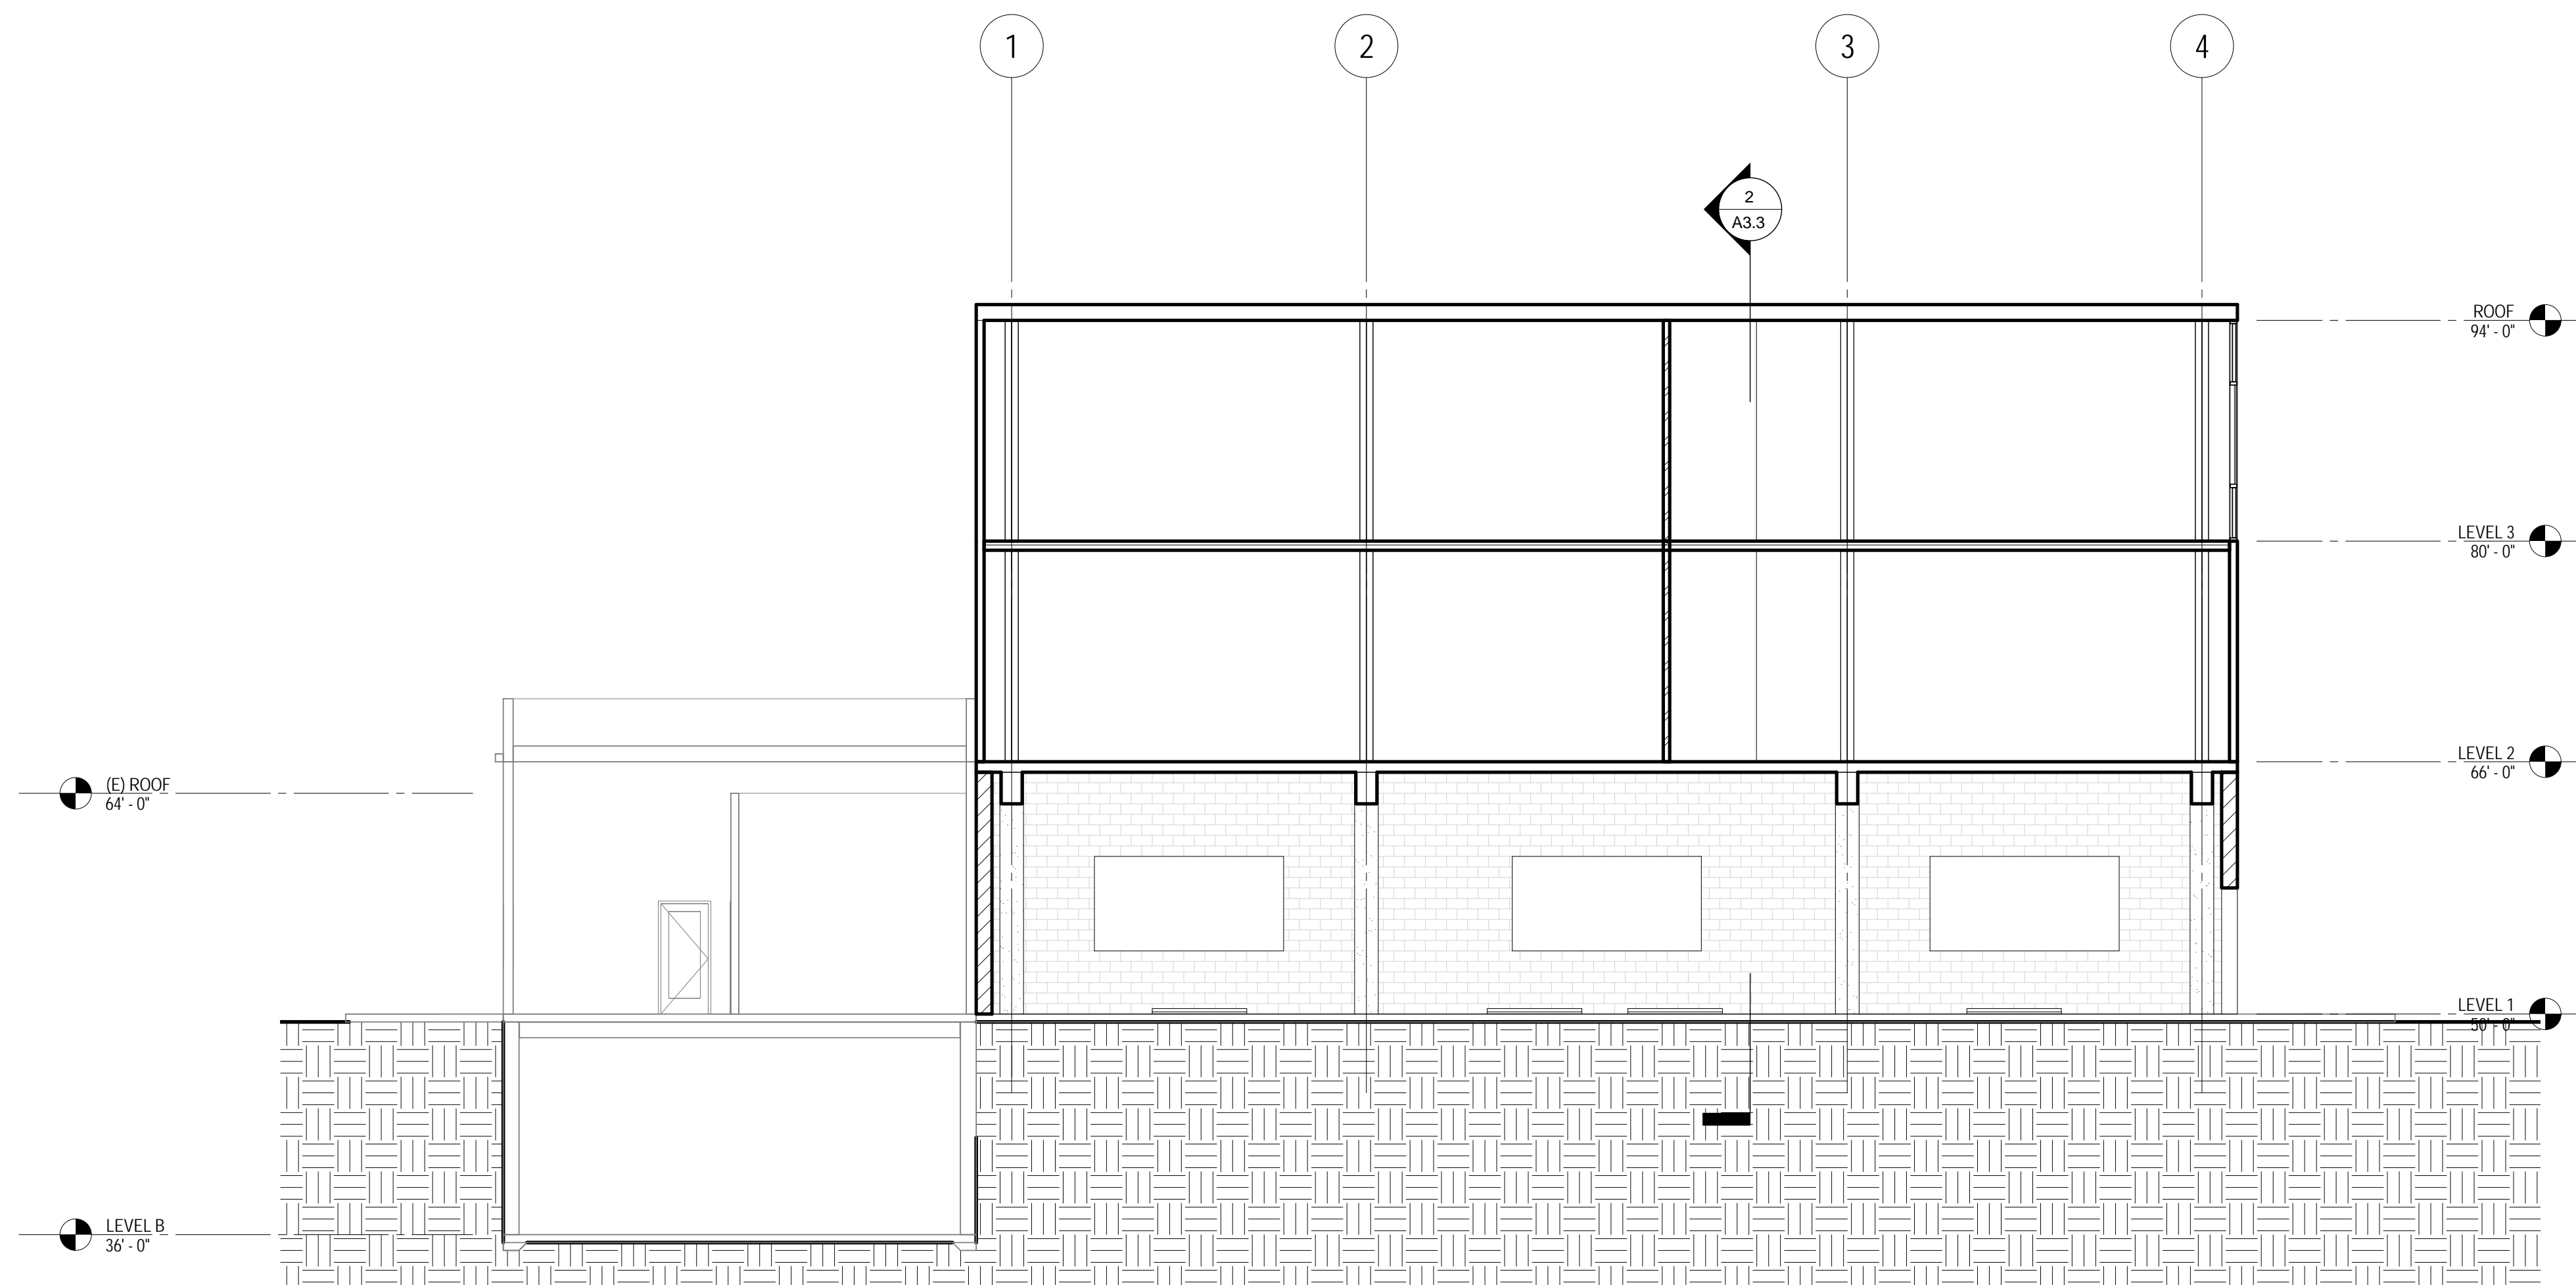

1 SECTION LOOKING NORTH  
A3.3 1/8" = 1'-0"

ARC 165/271

1111 South Figueroa Place  
Wilmington, CA 90744  
(310) 233-4167

Drawing Title

BUILDING  
SECTIONS


Date: April 3, 2014

Job No: 2014.01

Drawn By: JM

Checked By: JM

Drawing No.

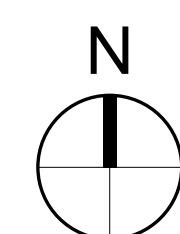

A3.3

50% CD