



3 3RD FLOOR  
SCALE: 1/8" = 1'-0"

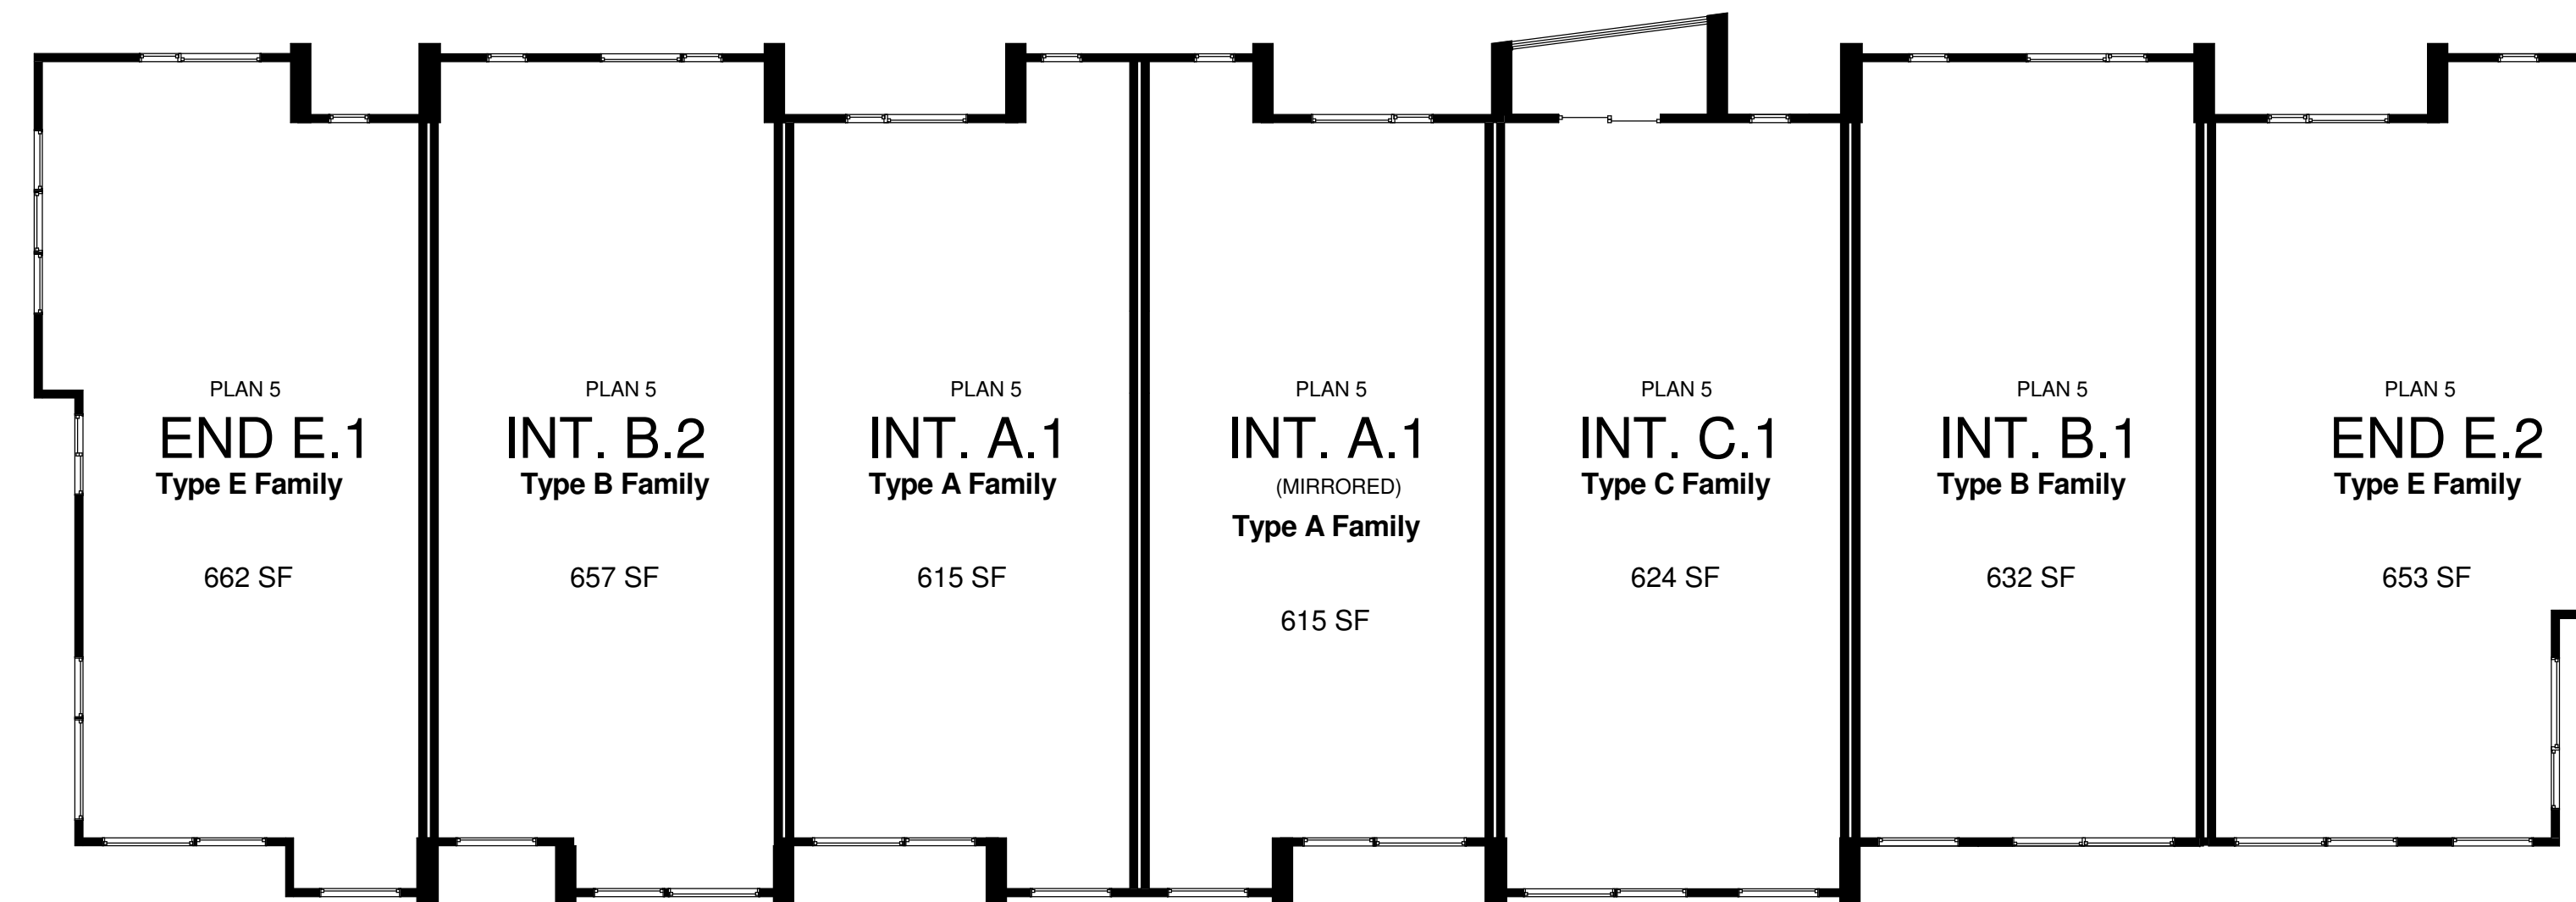

2 2ND FLOOR  
SCALE: 1/8" = 1'-0"

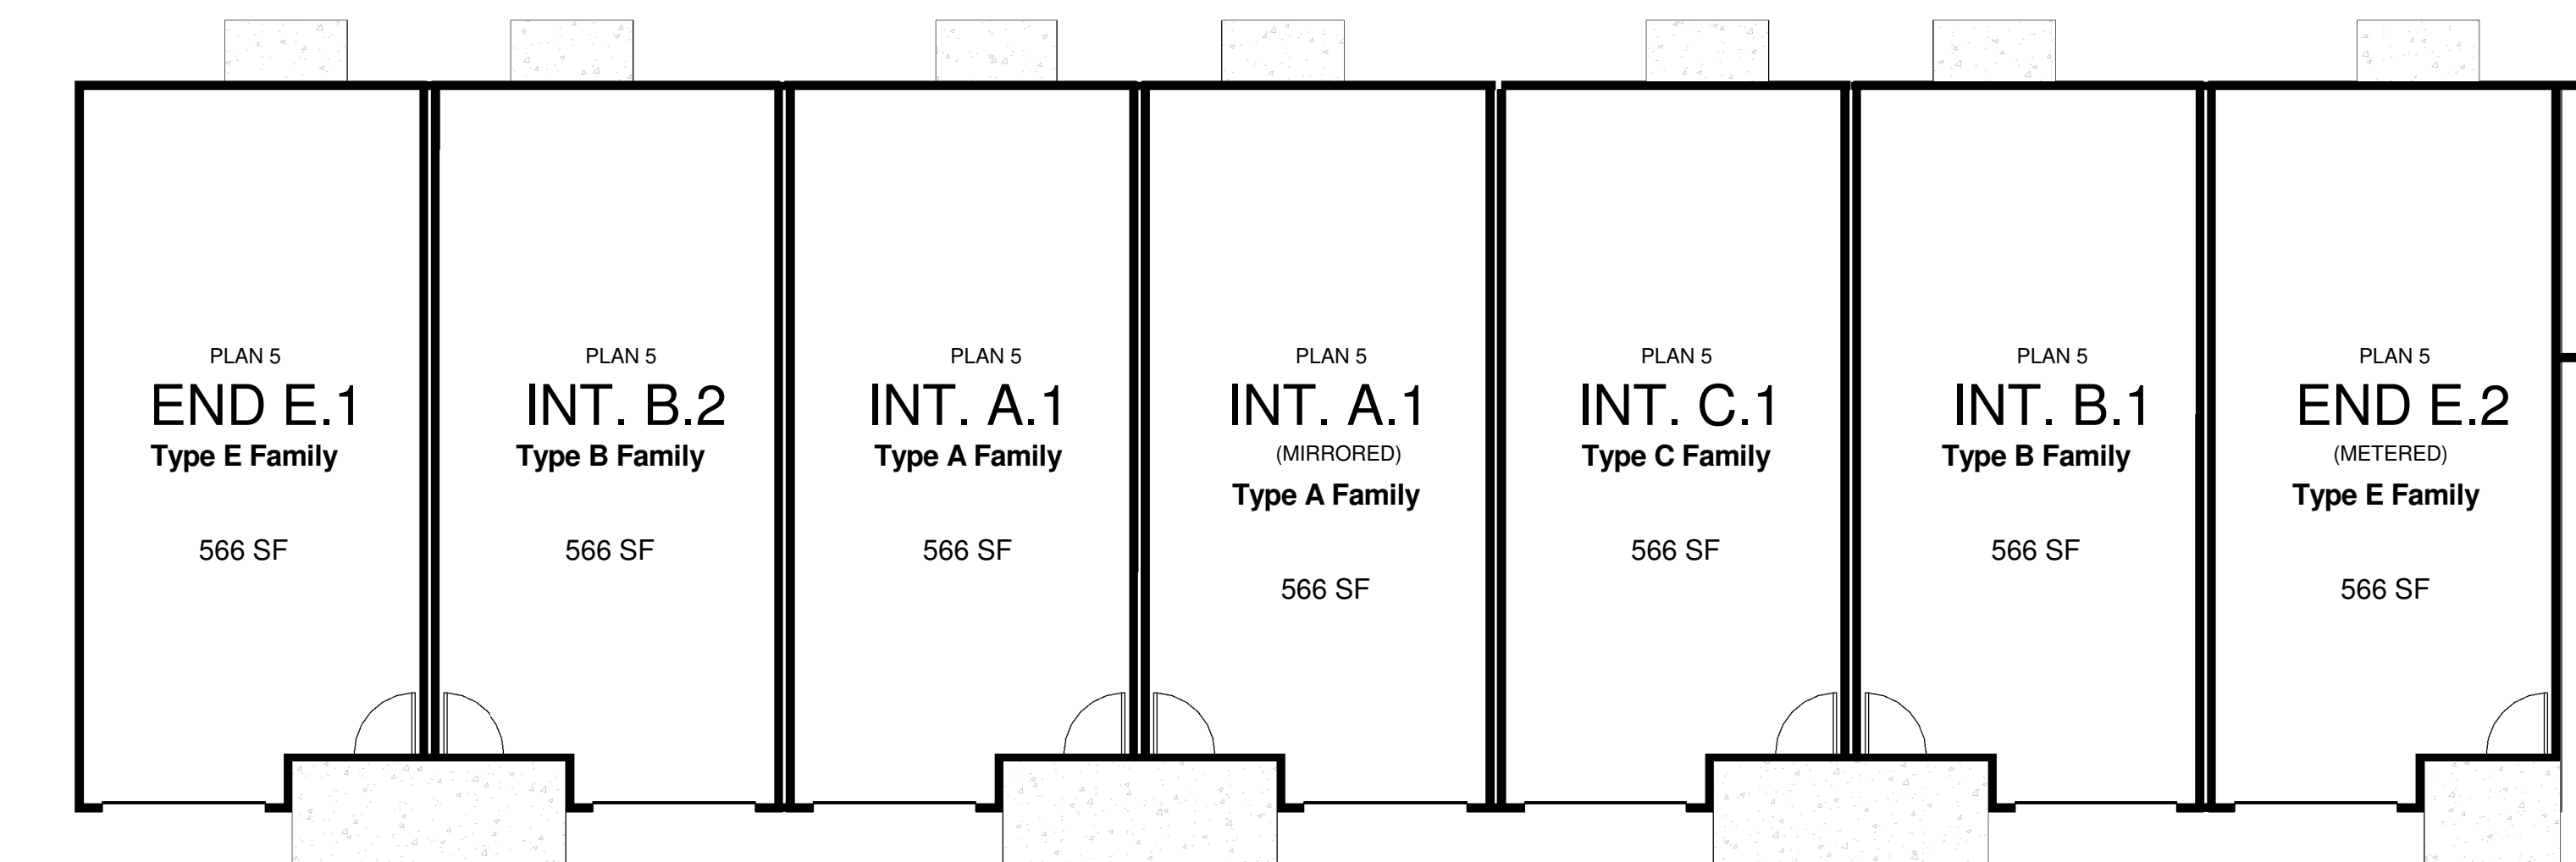

1 1ST FLOOR  
SCALE: 1/8" = 1'-0"

