


2 3RD FLOOR
SCALE: 1/8" = 1'-0"

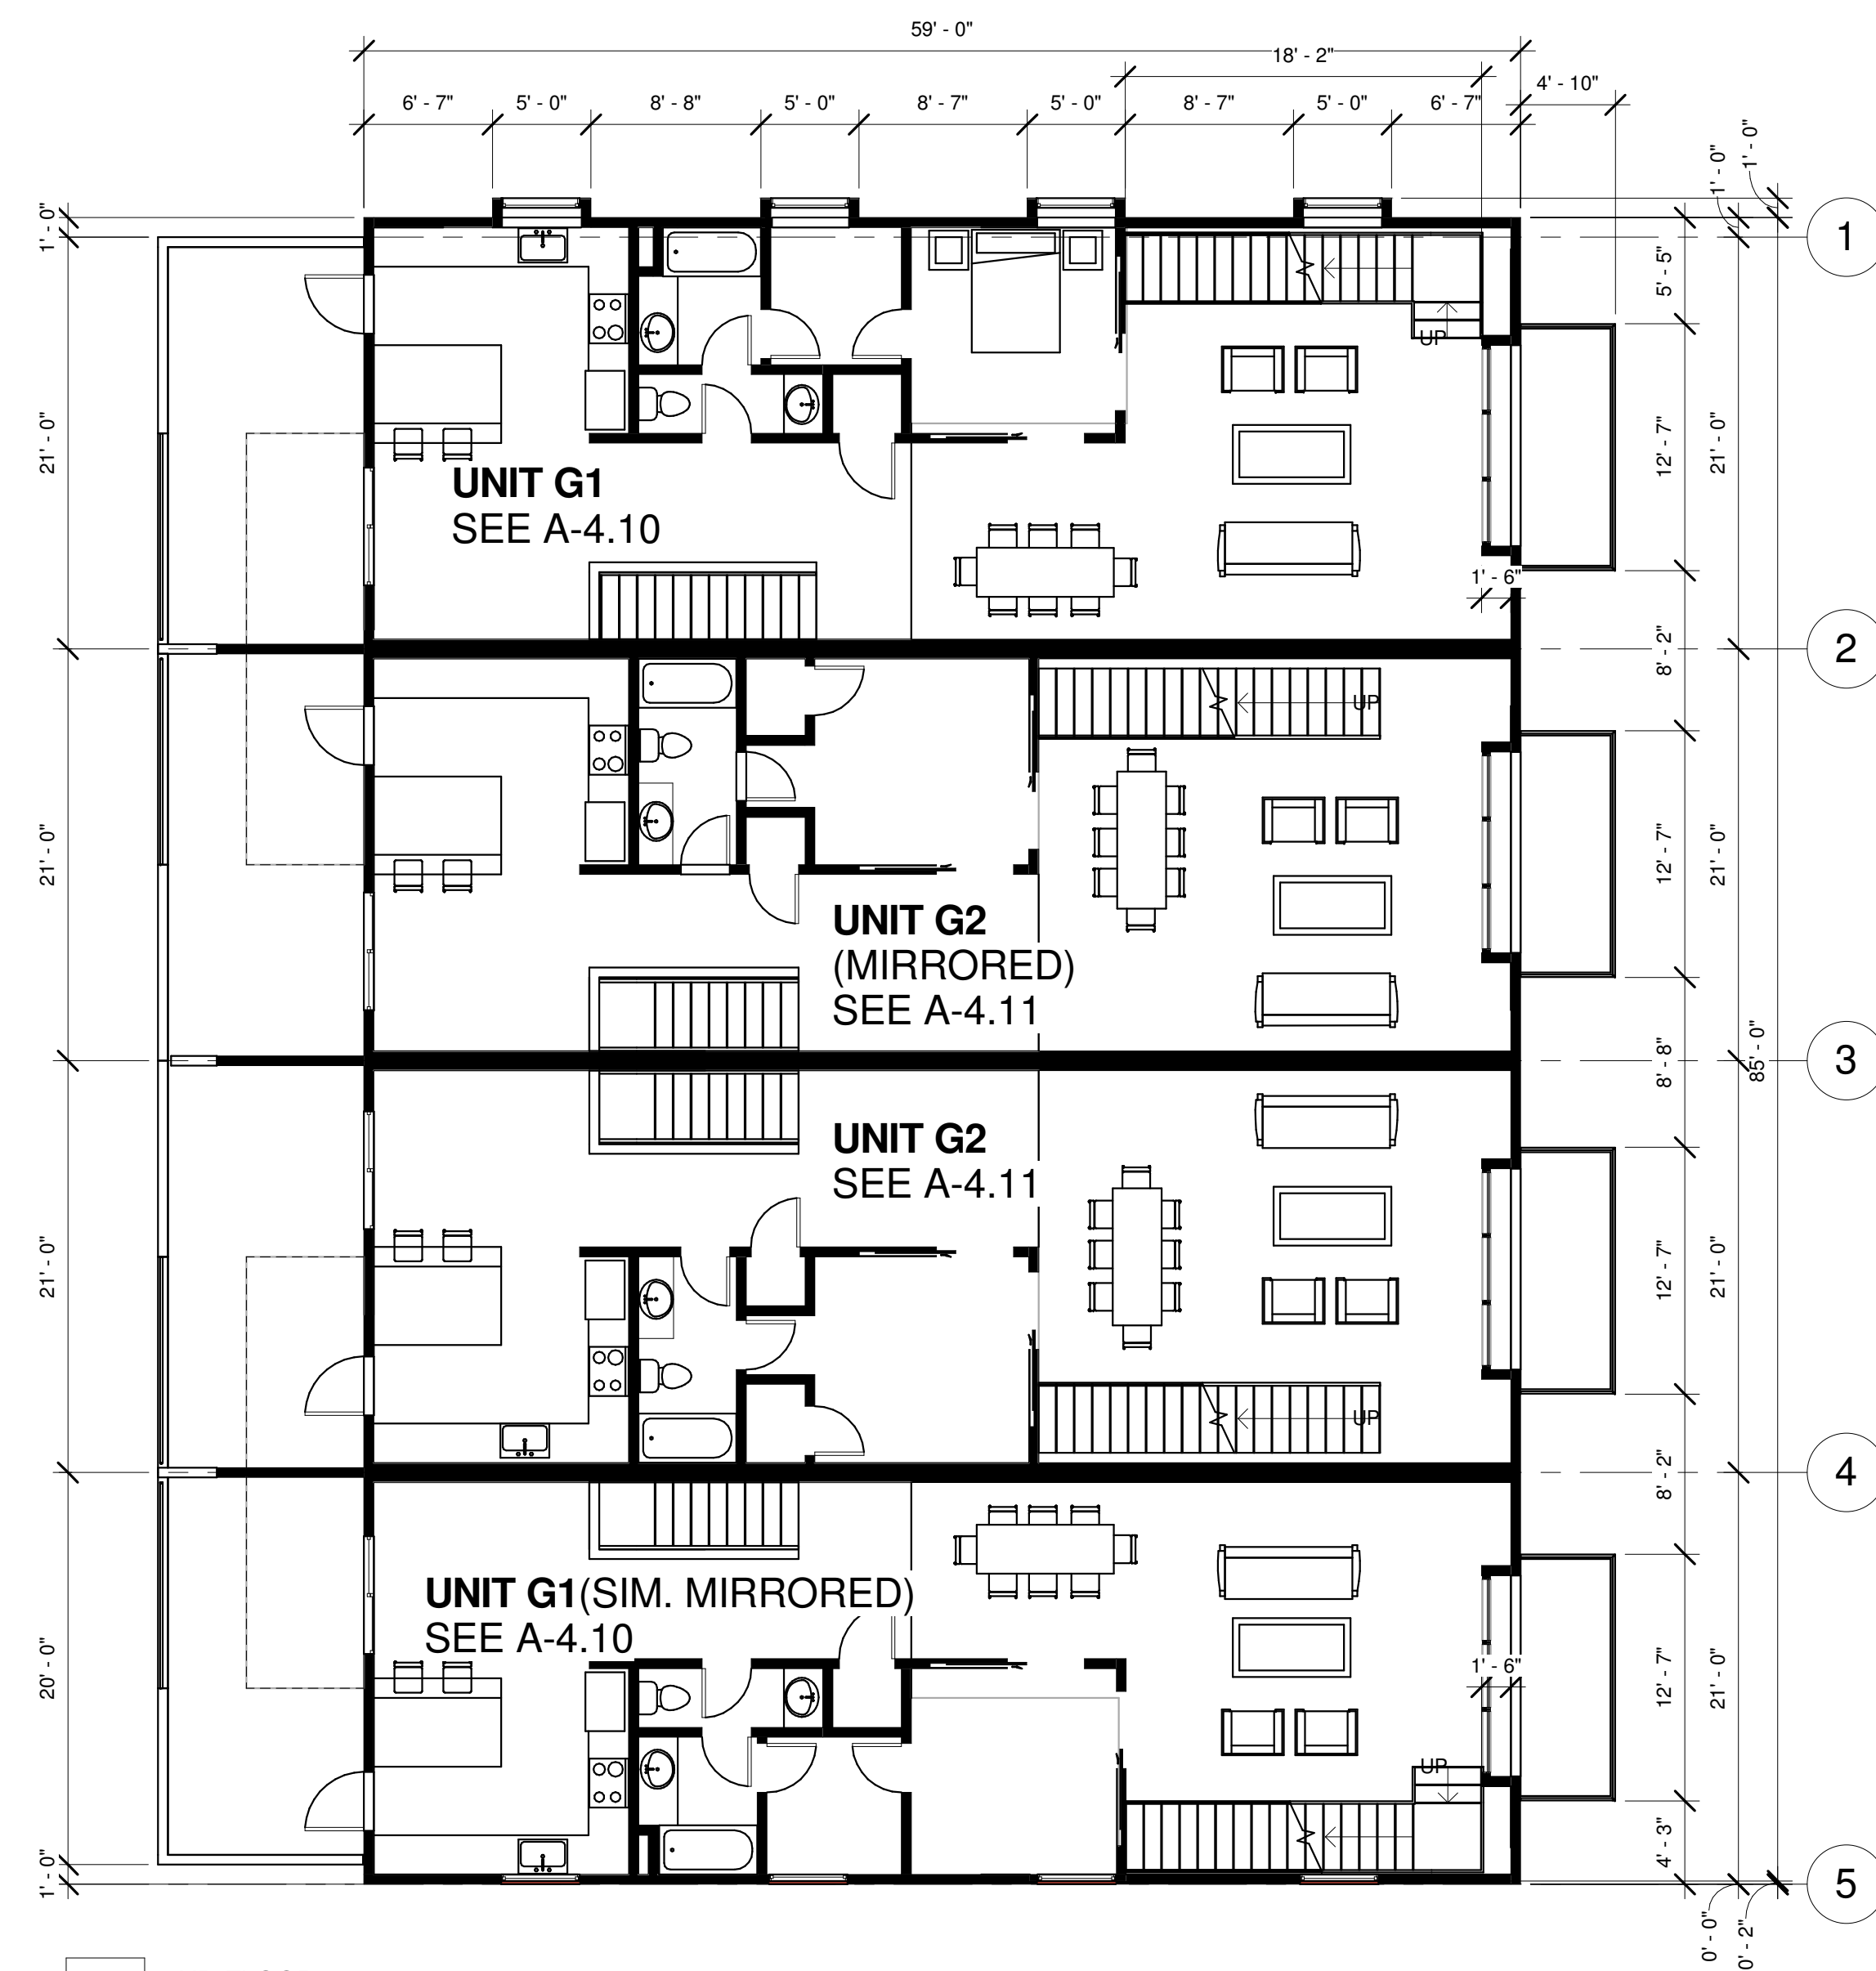

1 2ND FLOOR
SCALE: 1/8" = 1'-0"