



③ 3RD FLOOR
1/8" = 1'-0"

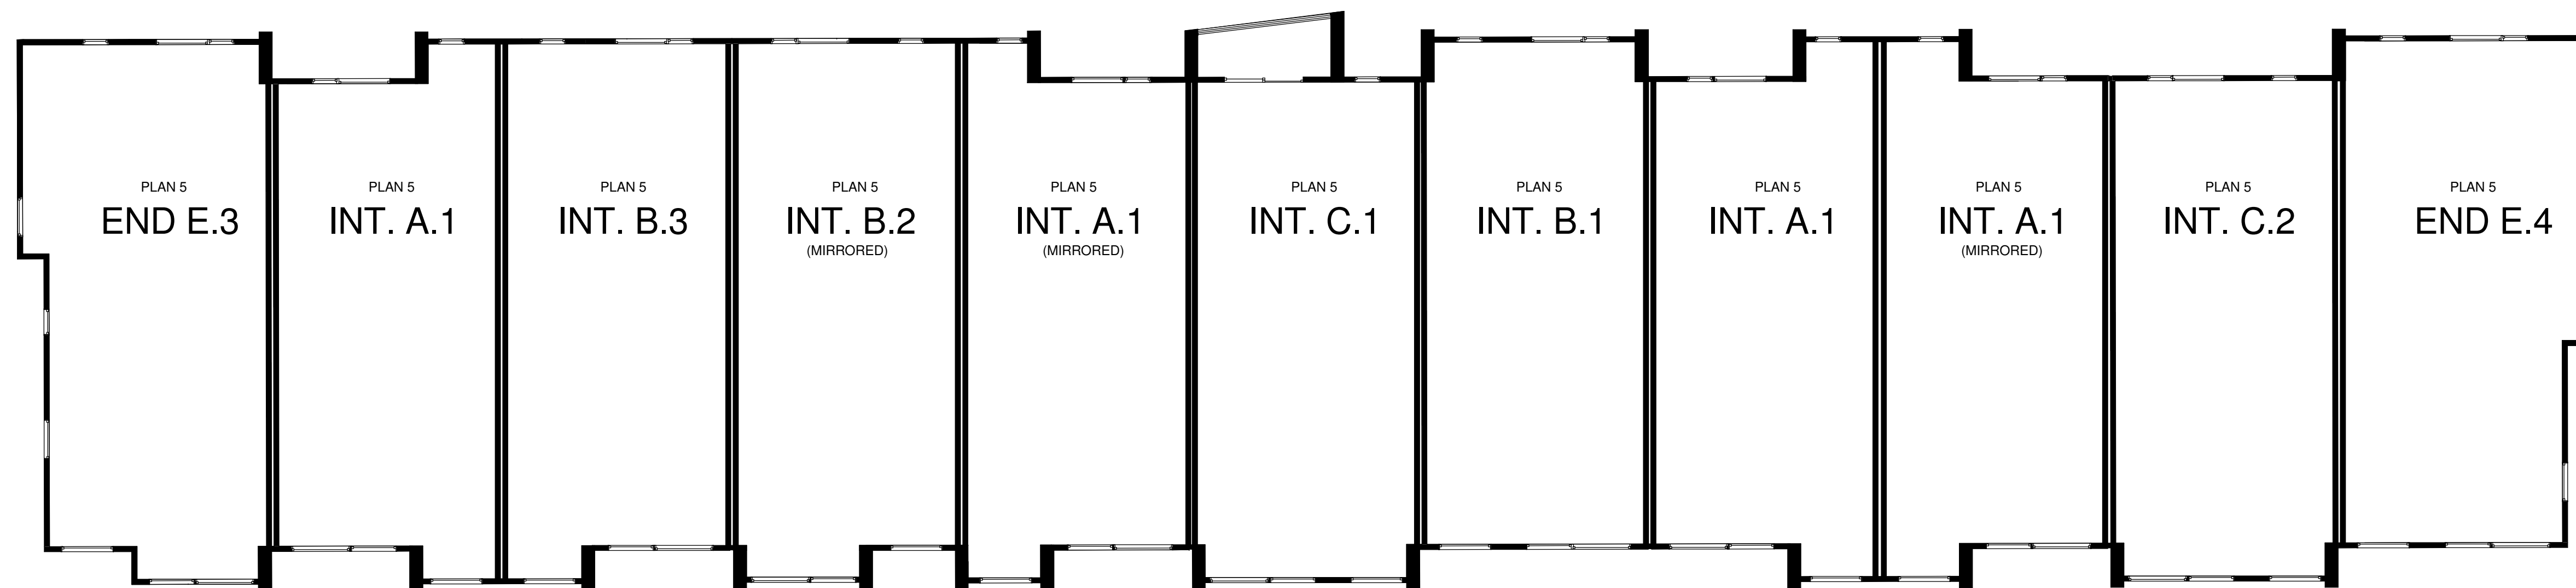

② 2ND FLOOR
1/8" = 1'-0"

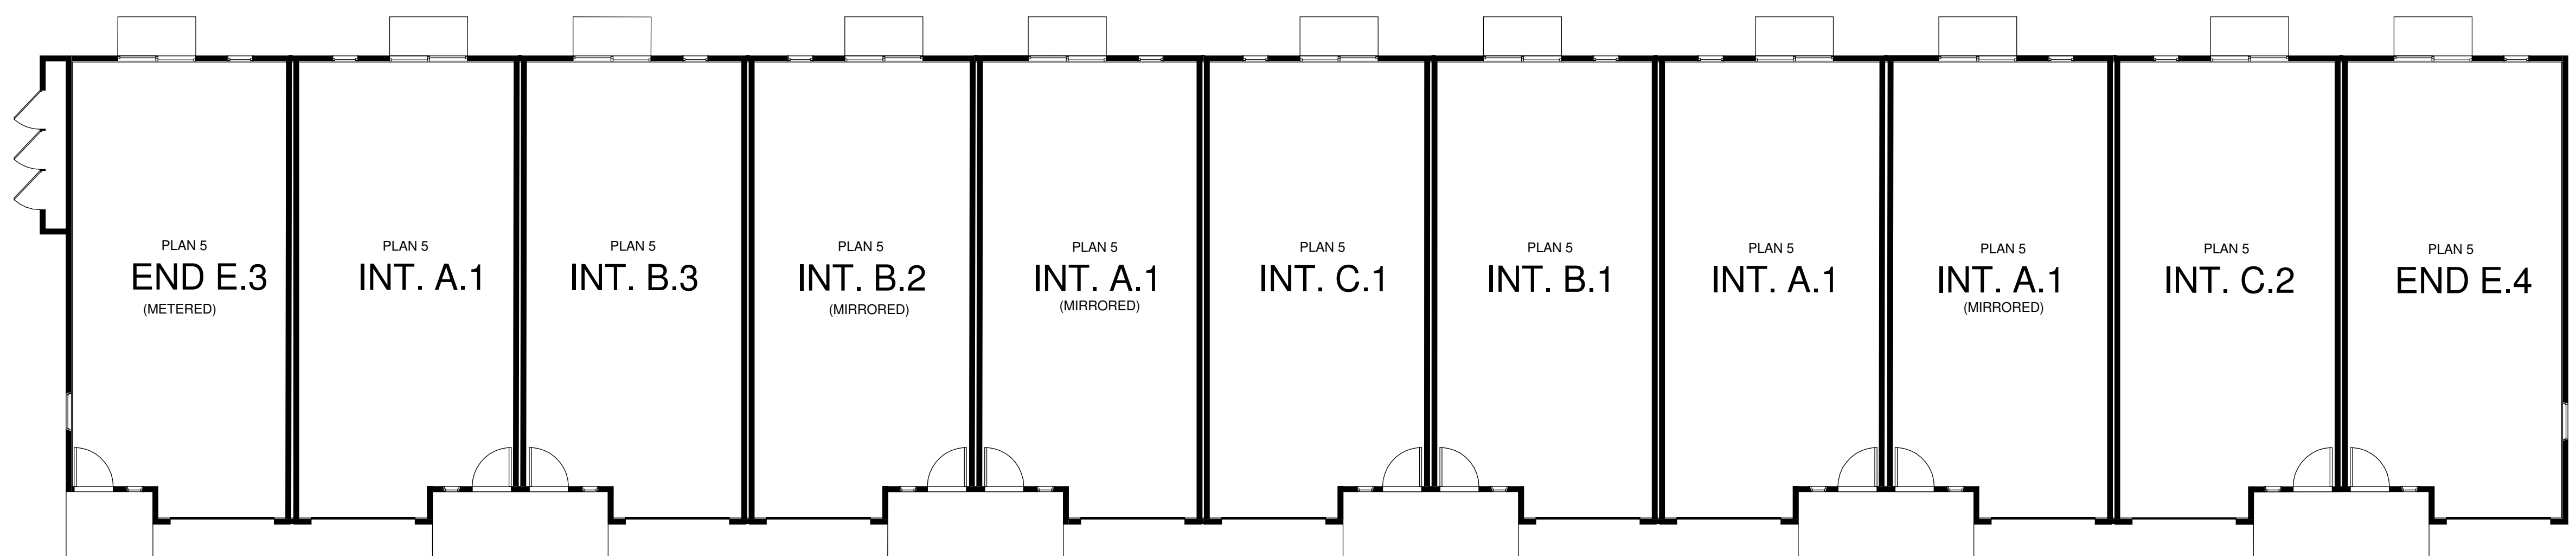

① 1ST FLOOR
1/8" = 1'-0"

