



2 FIREHOUSE SECTION 2
SCALE: 1/4" = 1'-0"

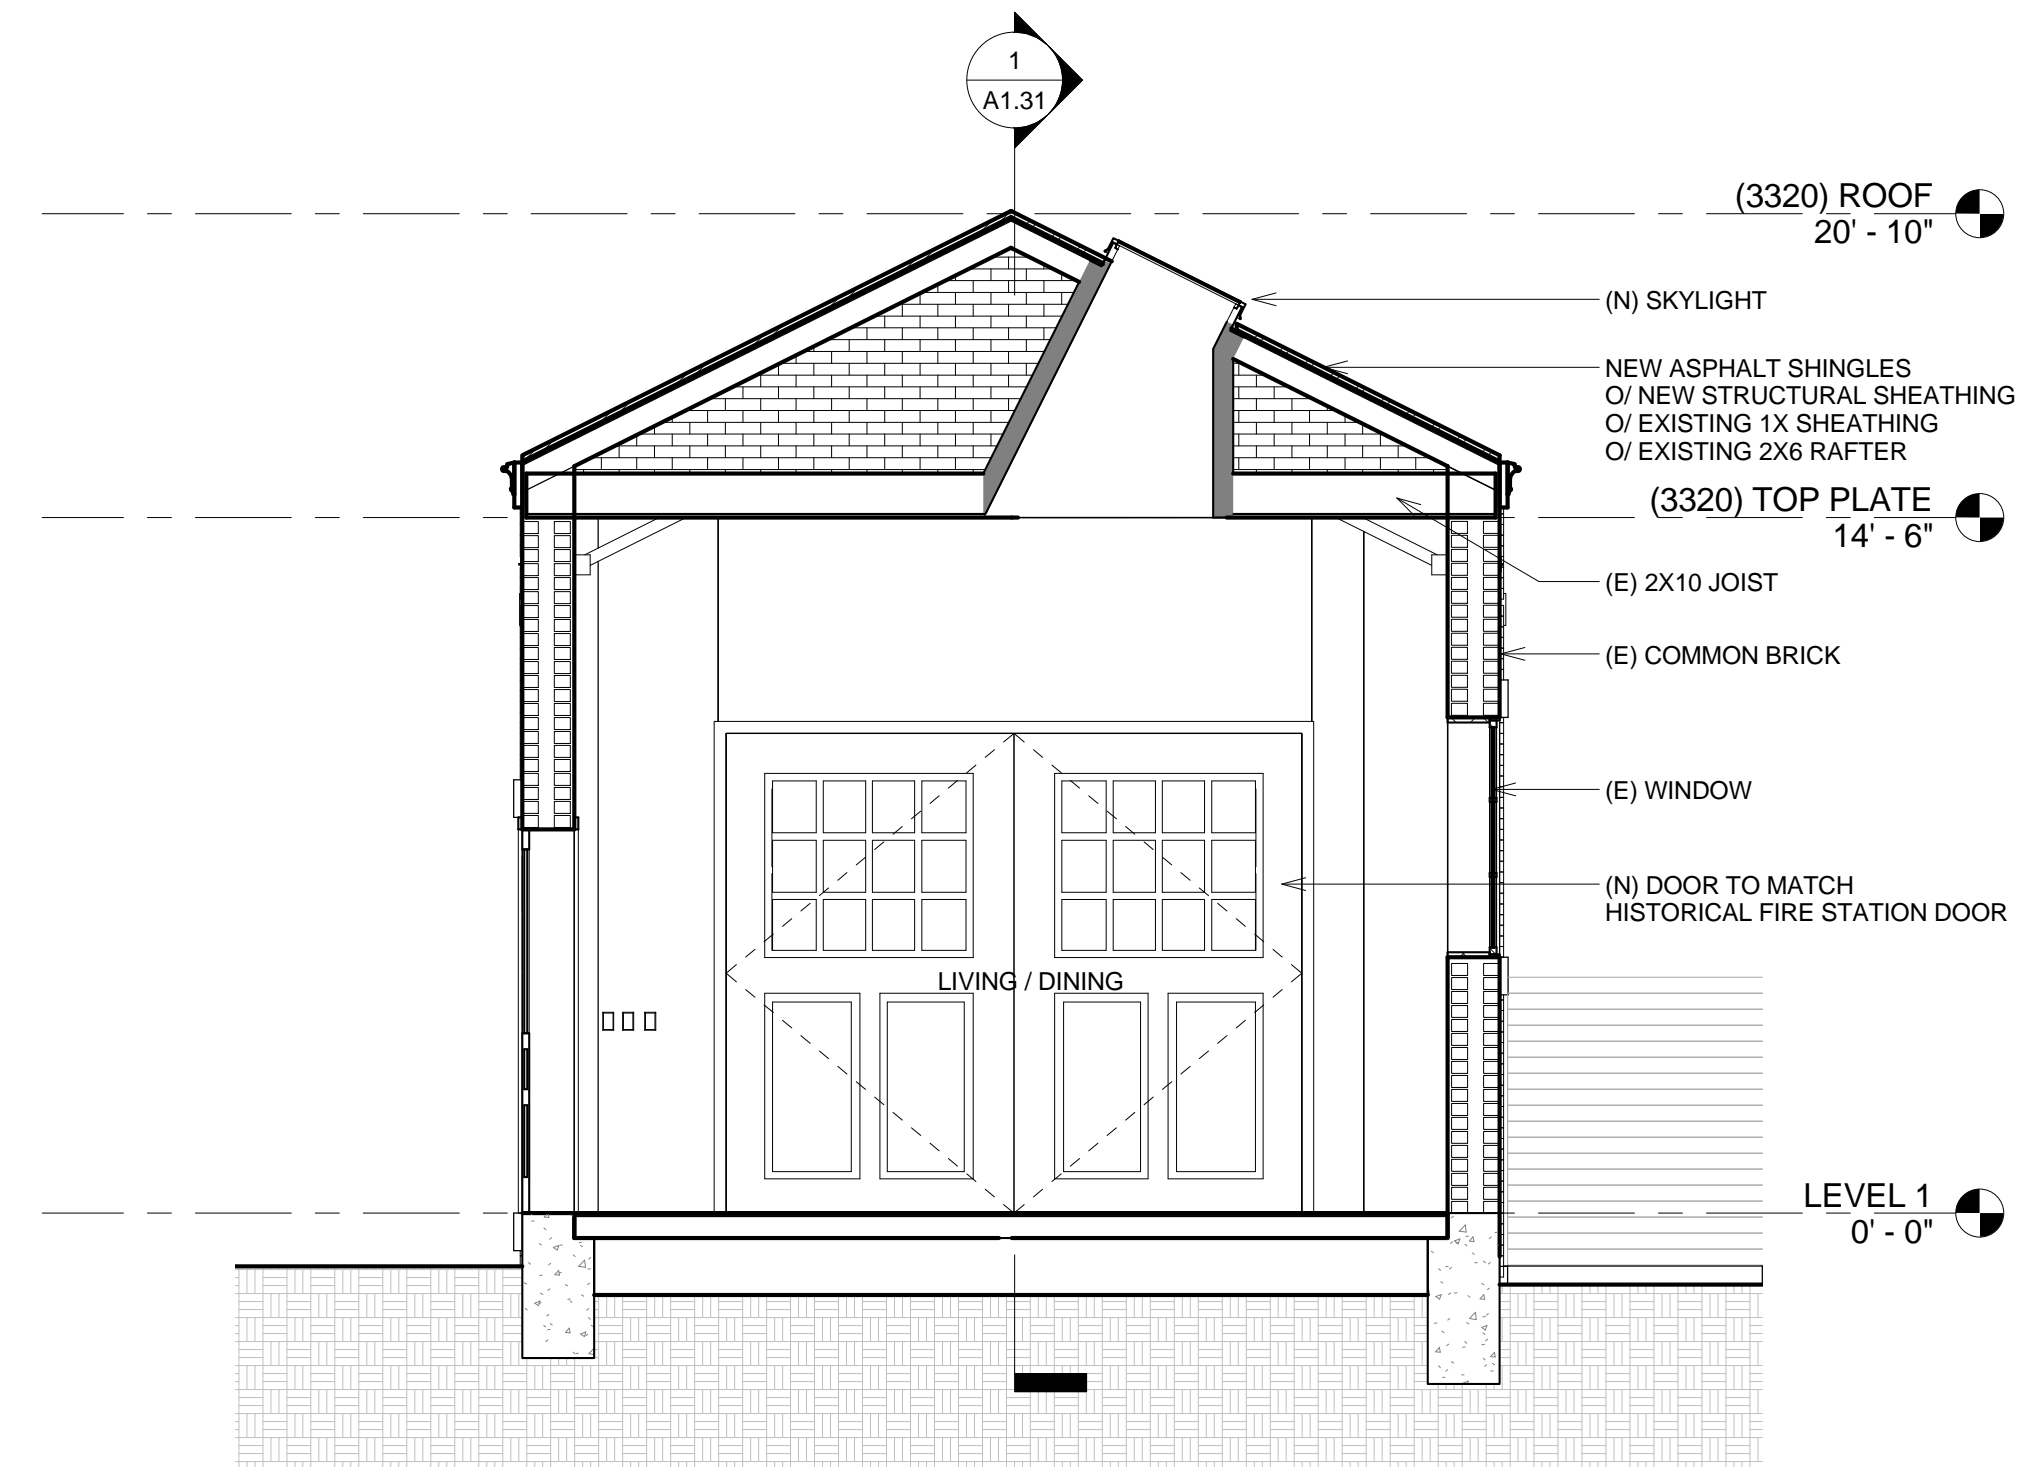

3 FIREHOUSE SECTION 3
SCALE: 1/4" = 1'-0"

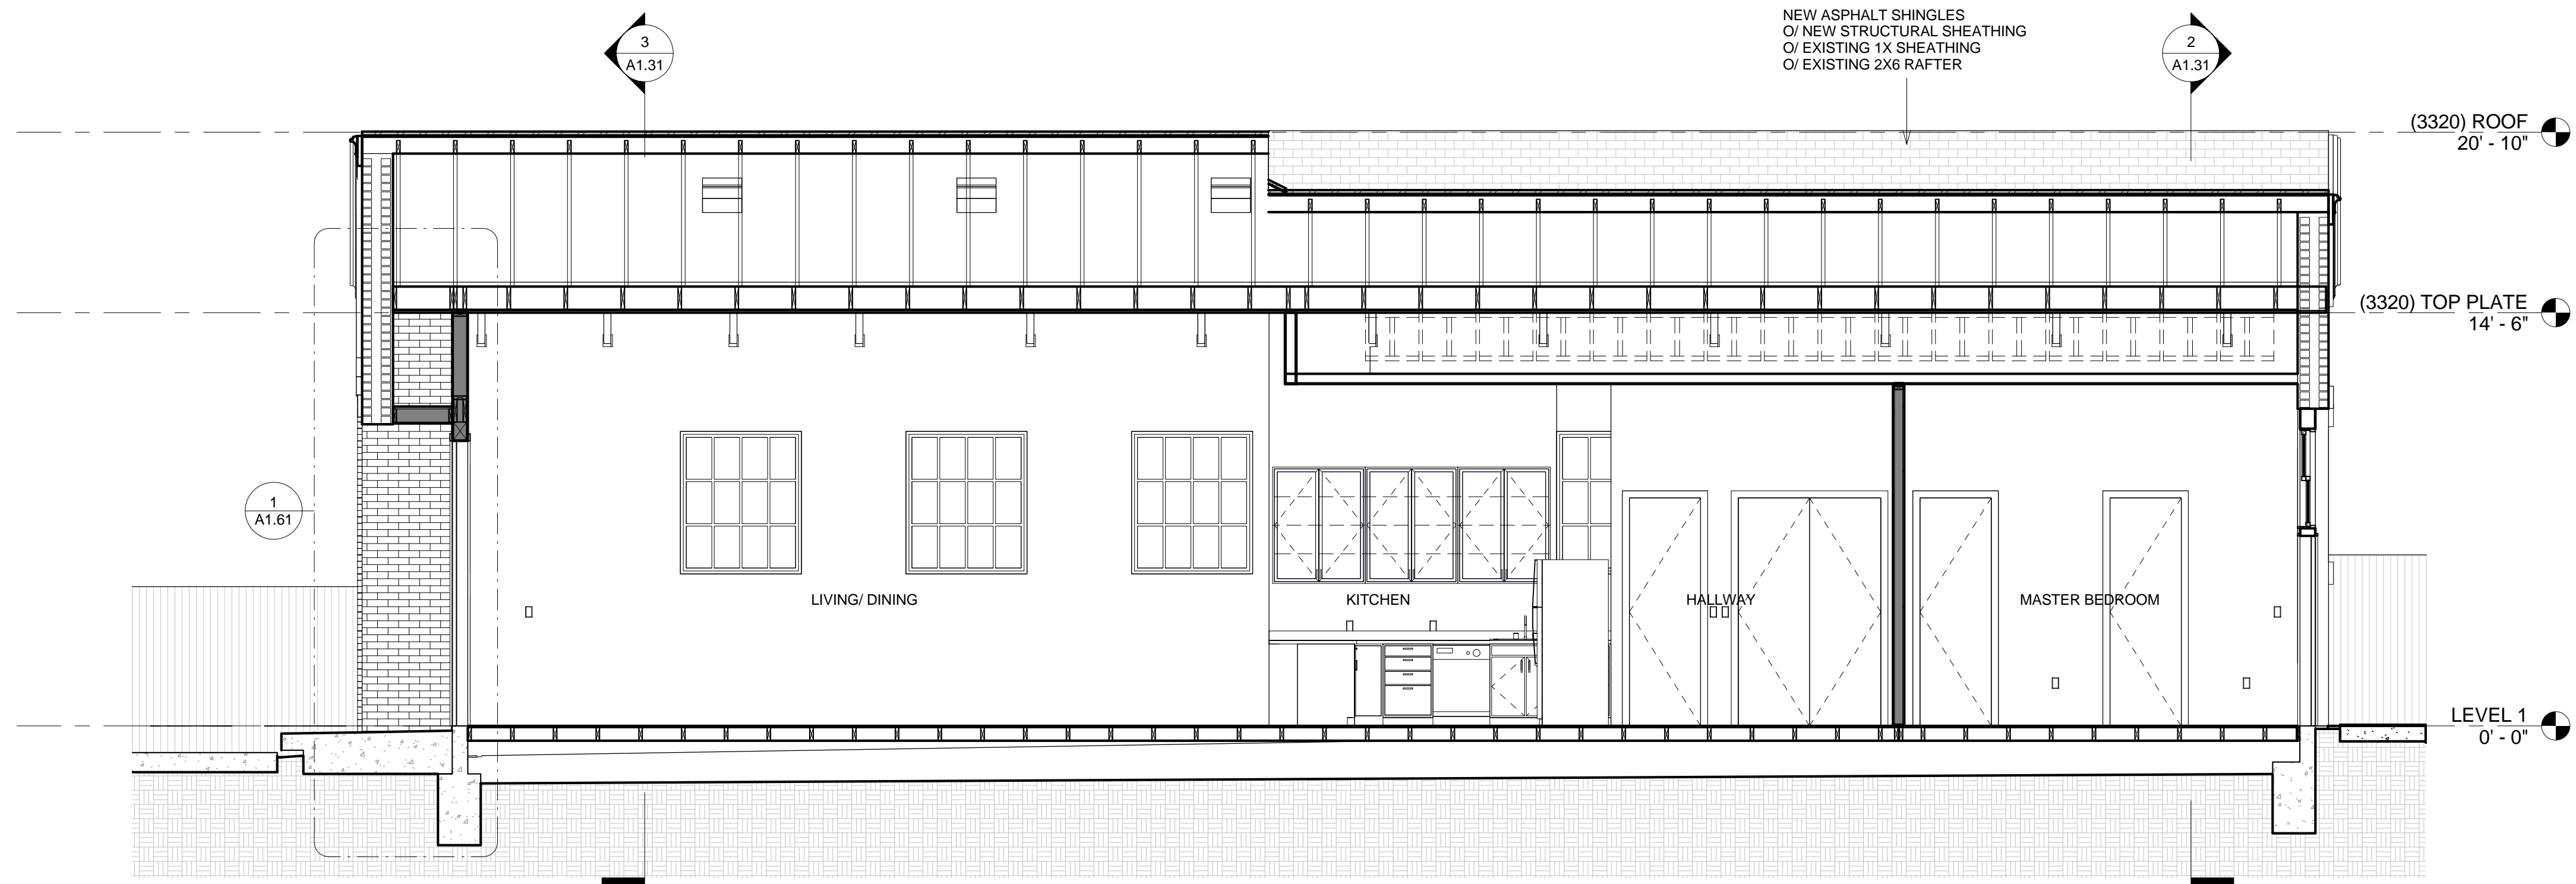

1 FIREHOUSE SECTION 1
SCALE: 1/4" = 1'-0"