




- GENERAL NOTES**
1. THIS DRAWING IS THE COPYRIGHT OF SWIFT ENGINEERING LTD AND MUST NOT BE RETAINED, COPIED OR USED WITHOUT THE ABOVE'S AUTHORITY.
  2. DO NOT SCALE FROM THE DRAWINGS.
  3. ALL DIMENSIONS ARE IN MILLIMETRES AND LEVELS IN METRES UNLESS NOTED OTHERWISE.
  4. THIS DRAWING SHOULD BE READ IN CONJUNCTION WITH OTHER RELEVANT DRAWINGS AND DOCUMENTS

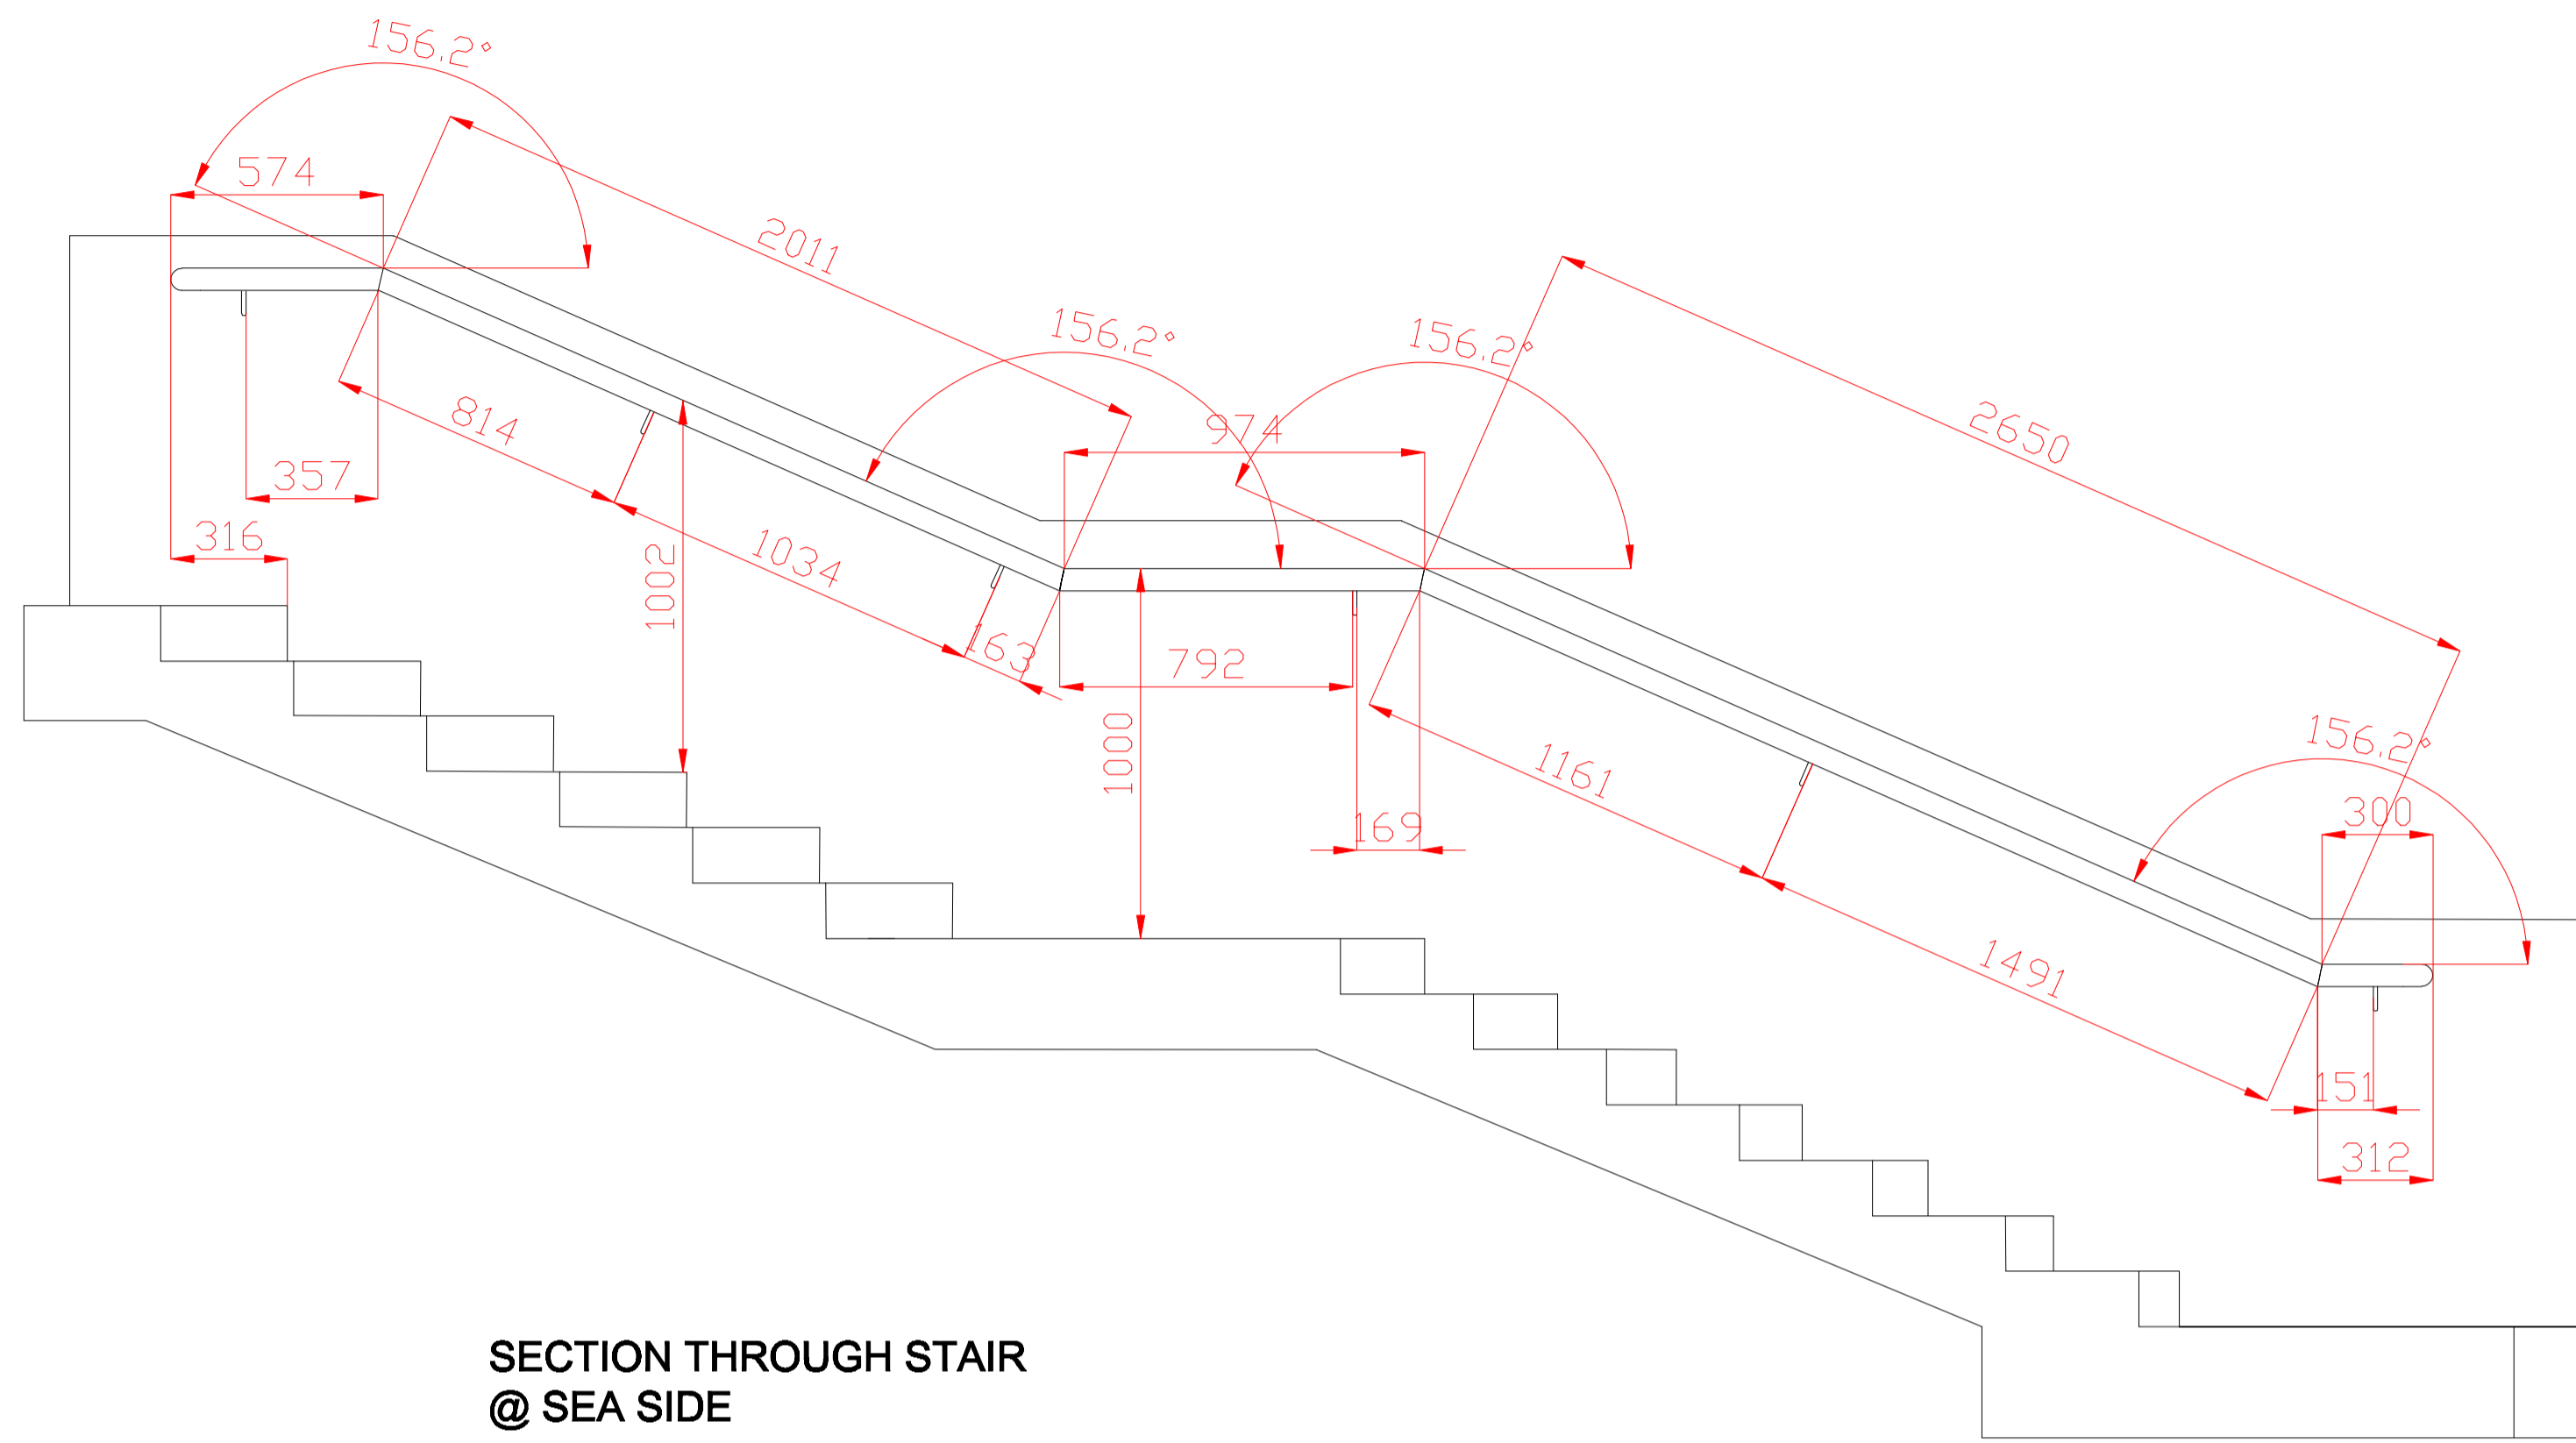


**SECTION THROUGH STAIR  
@ SEA SIDE**

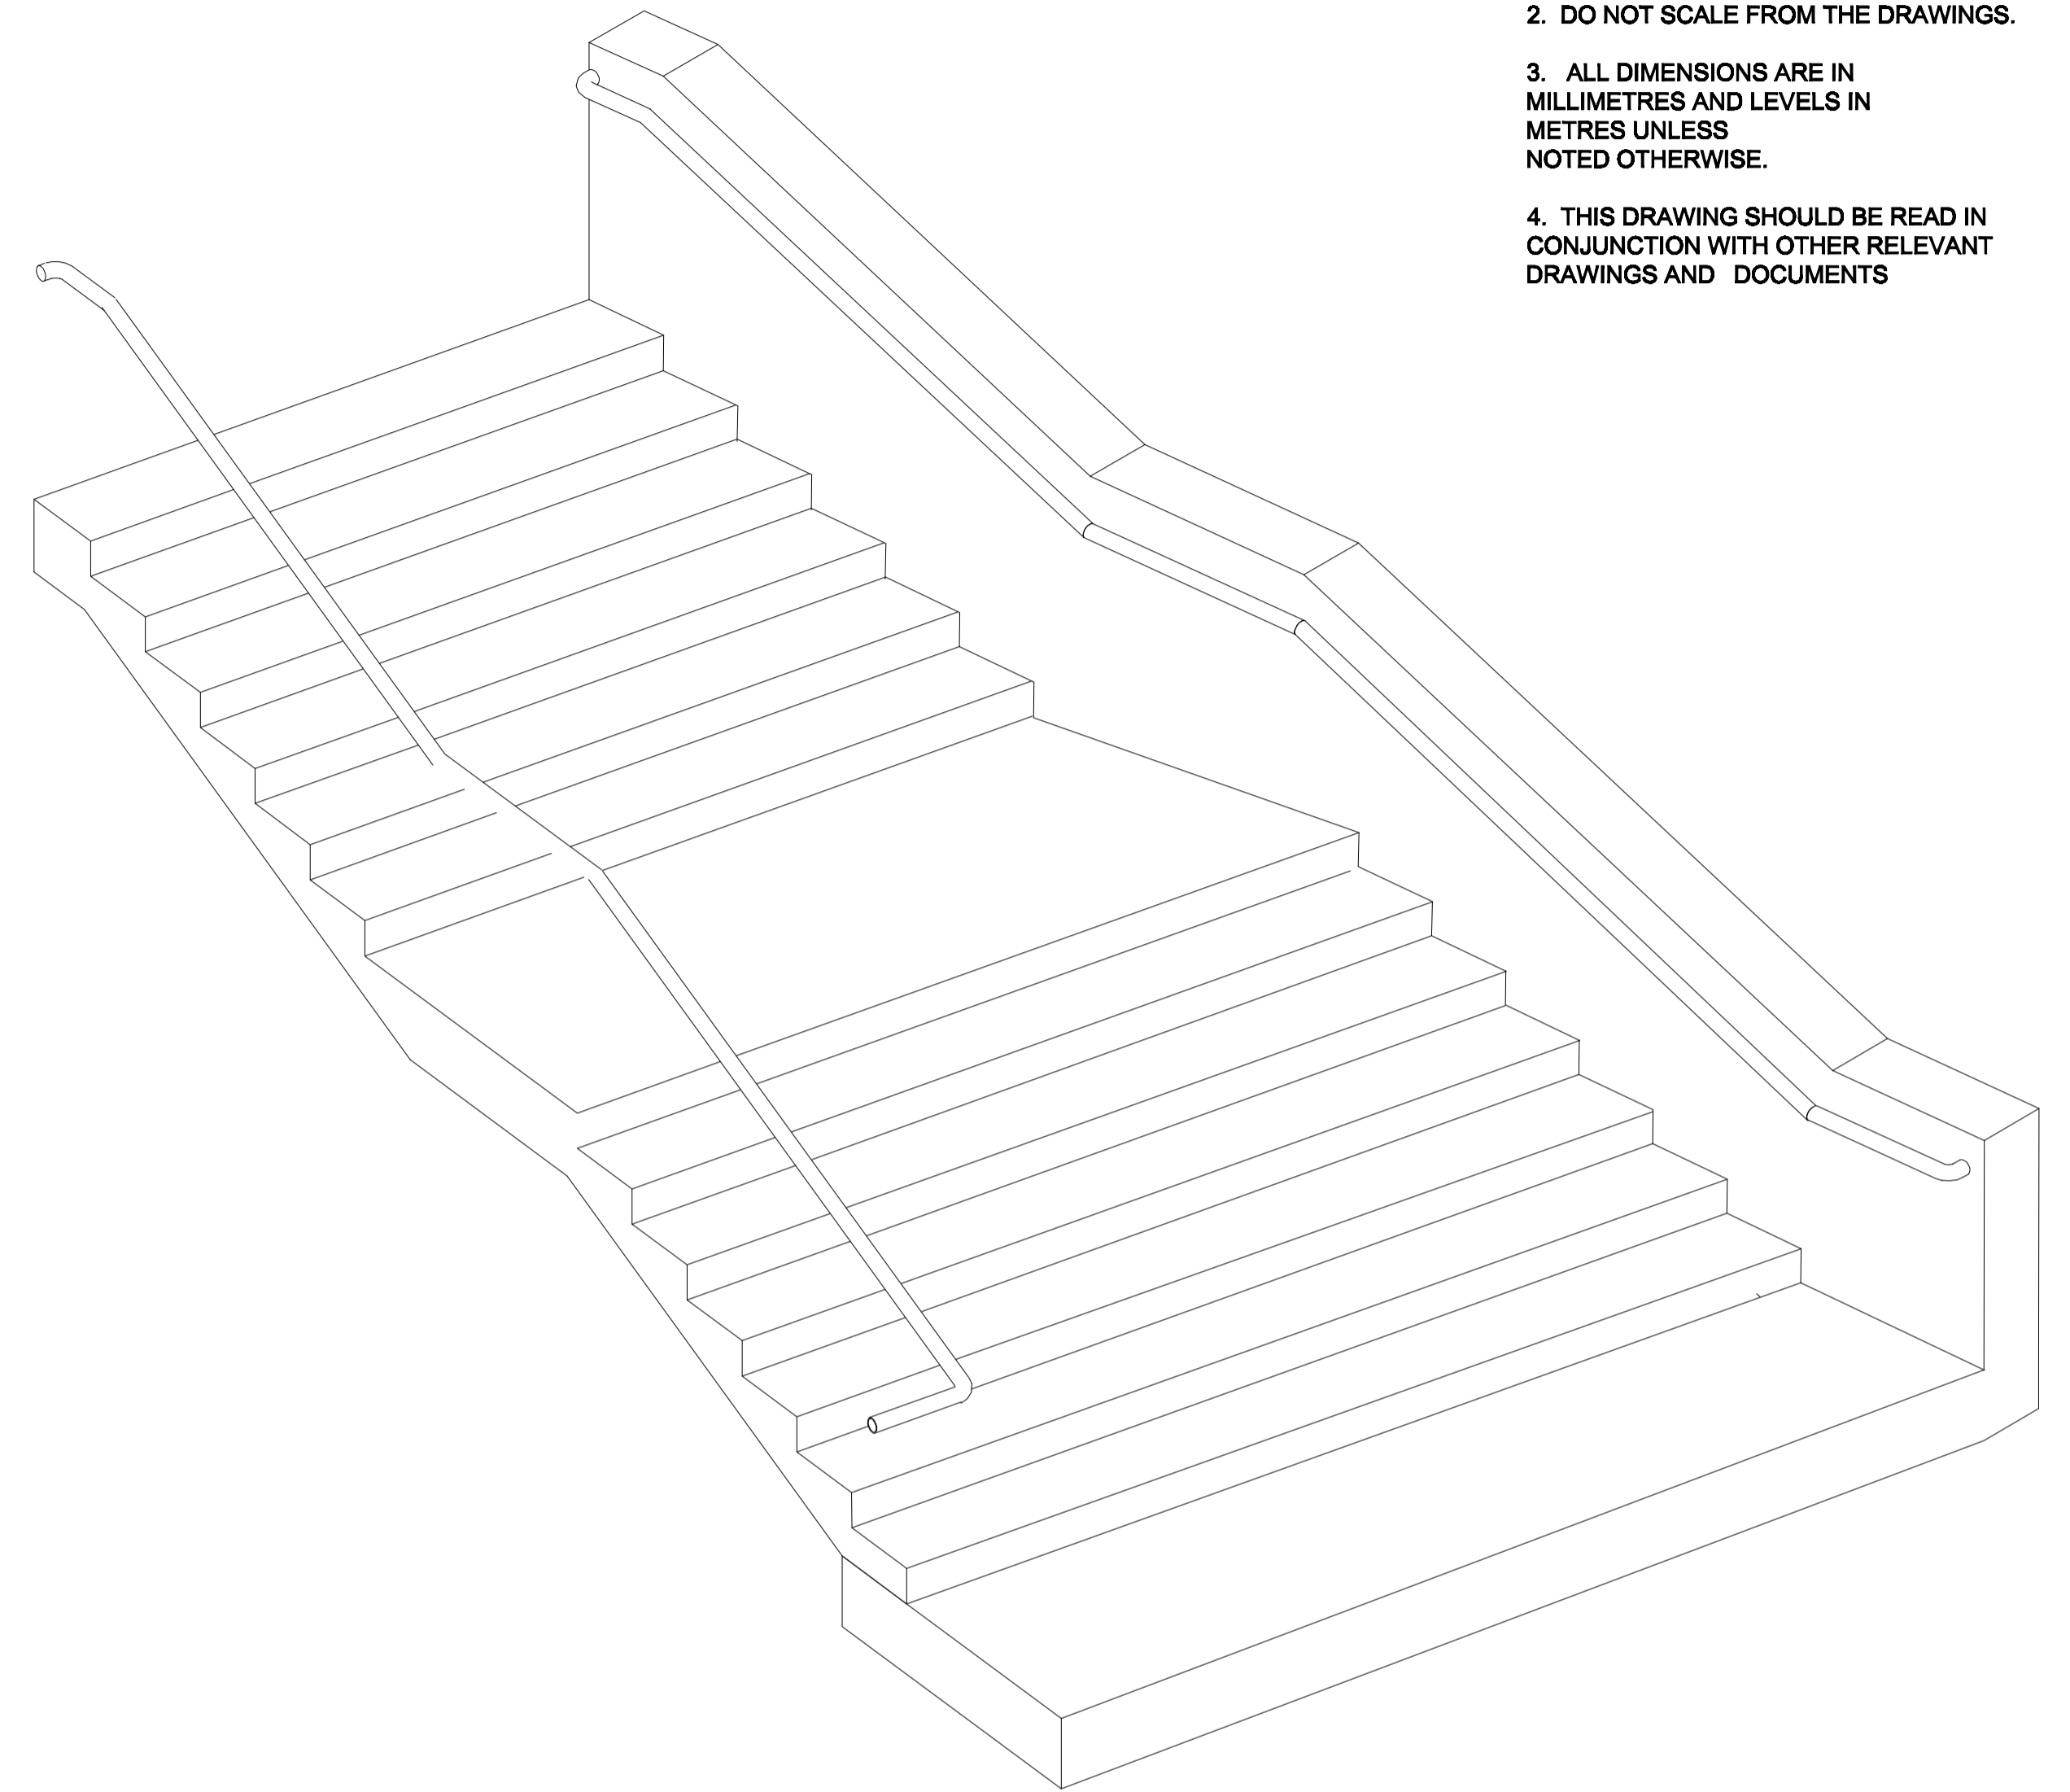

**ACCESS STAIR  
3D VIEW**

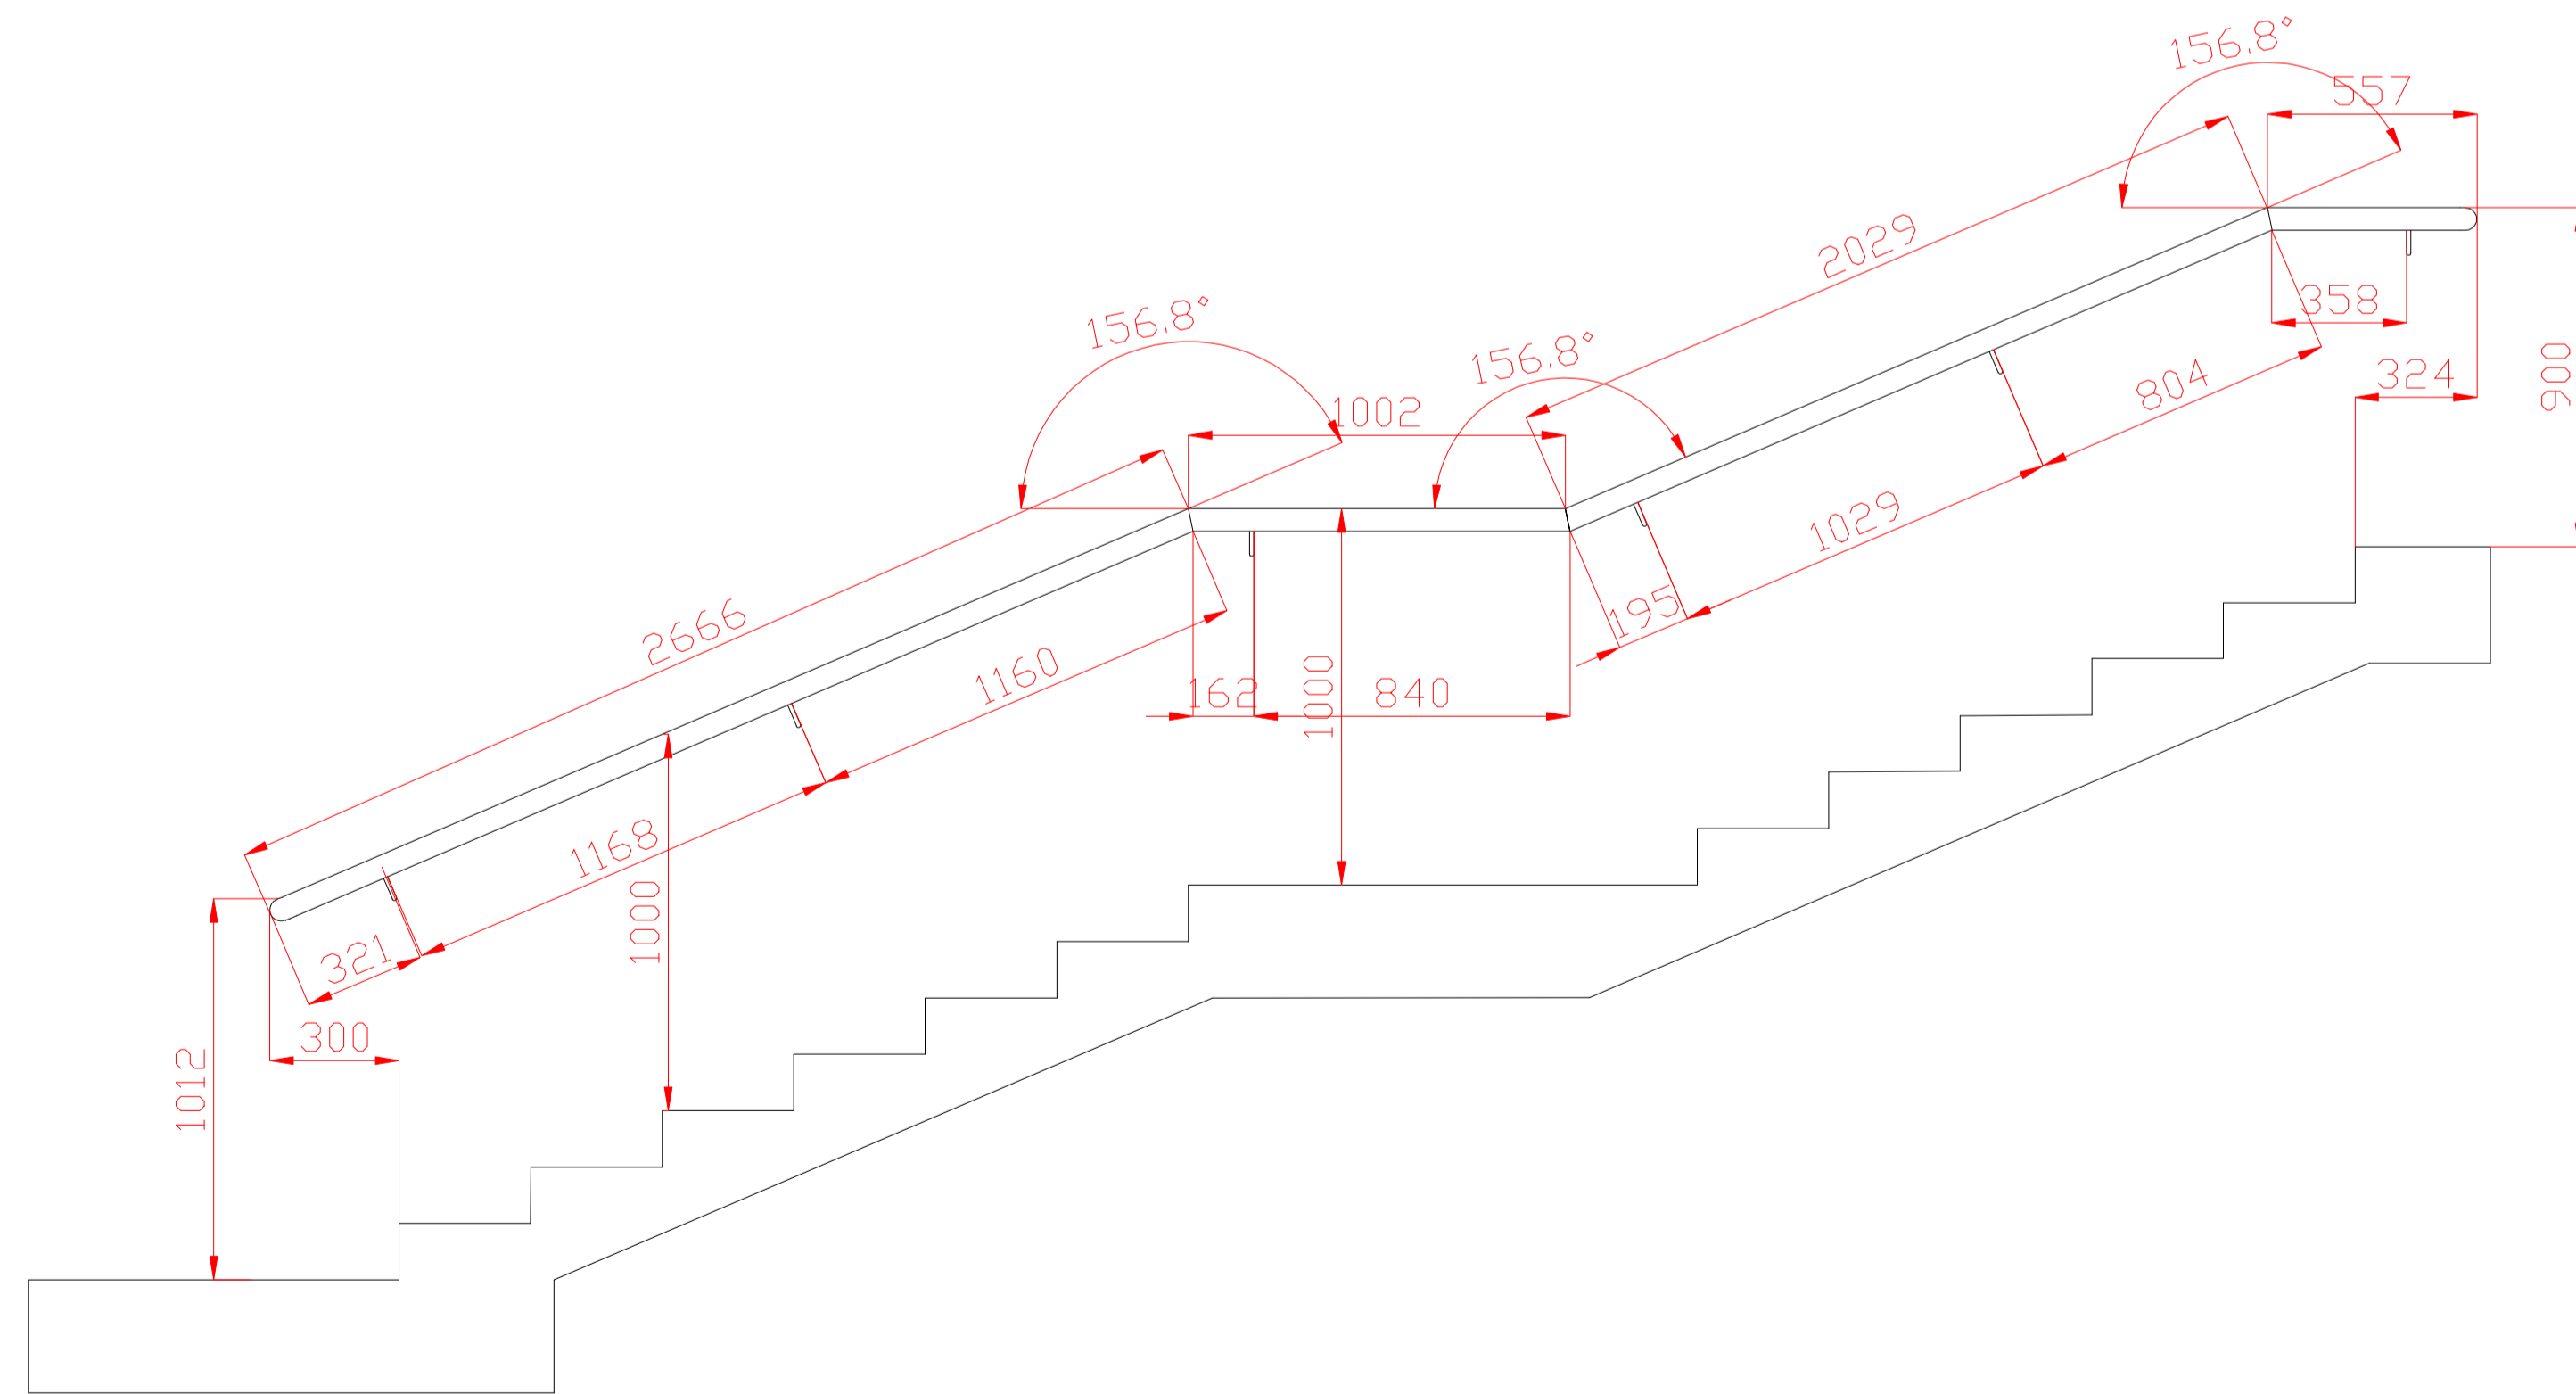

**SECTION THROUGH STAIR  
@ PARK SIDE**

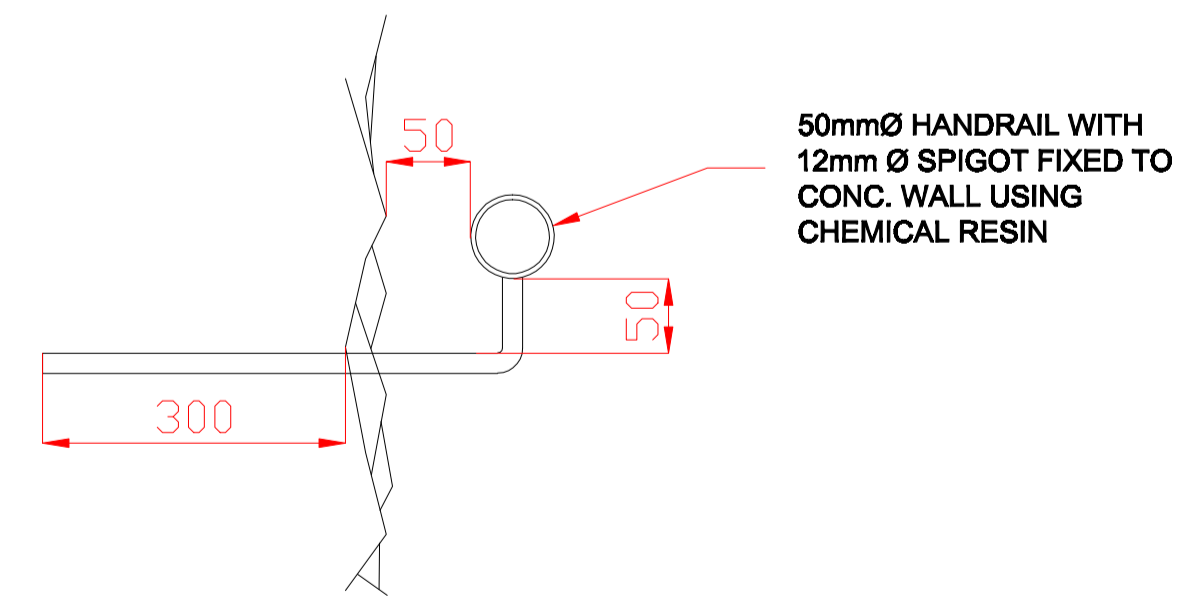

**TYP HANDRAIL CONNECTION  
DETAIL**

ALL MATERIAL MILD STEEL. GALVANISED AND POWDER COATED TO RAL 7043

|                        |            |  |                   |  |              |
|------------------------|------------|--|-------------------|--|--------------|
| Designed by<br>A.J. B. | Checked by | Approved by  | Job No<br>K - 100 | Date<br>10.06.14   | Scale<br>NTS |
|                        |            | Rathgorey<br>Dunleer<br>Co. Louth<br>P/F: 041-6863809<br>Mob: 086 312 9975 |                   | <b>ACCESS STAIR HANDRAIL</b><br>PEOPLES PARK DUN LAOGHAIRE |              |
|                        |            |  | Revision          | Sheet<br>5   |              |