


- General Notes**
1. The drawing must not be scaled.
 2. All work to be done first unless otherwise stated.
 3. All elements to be galvanneal.

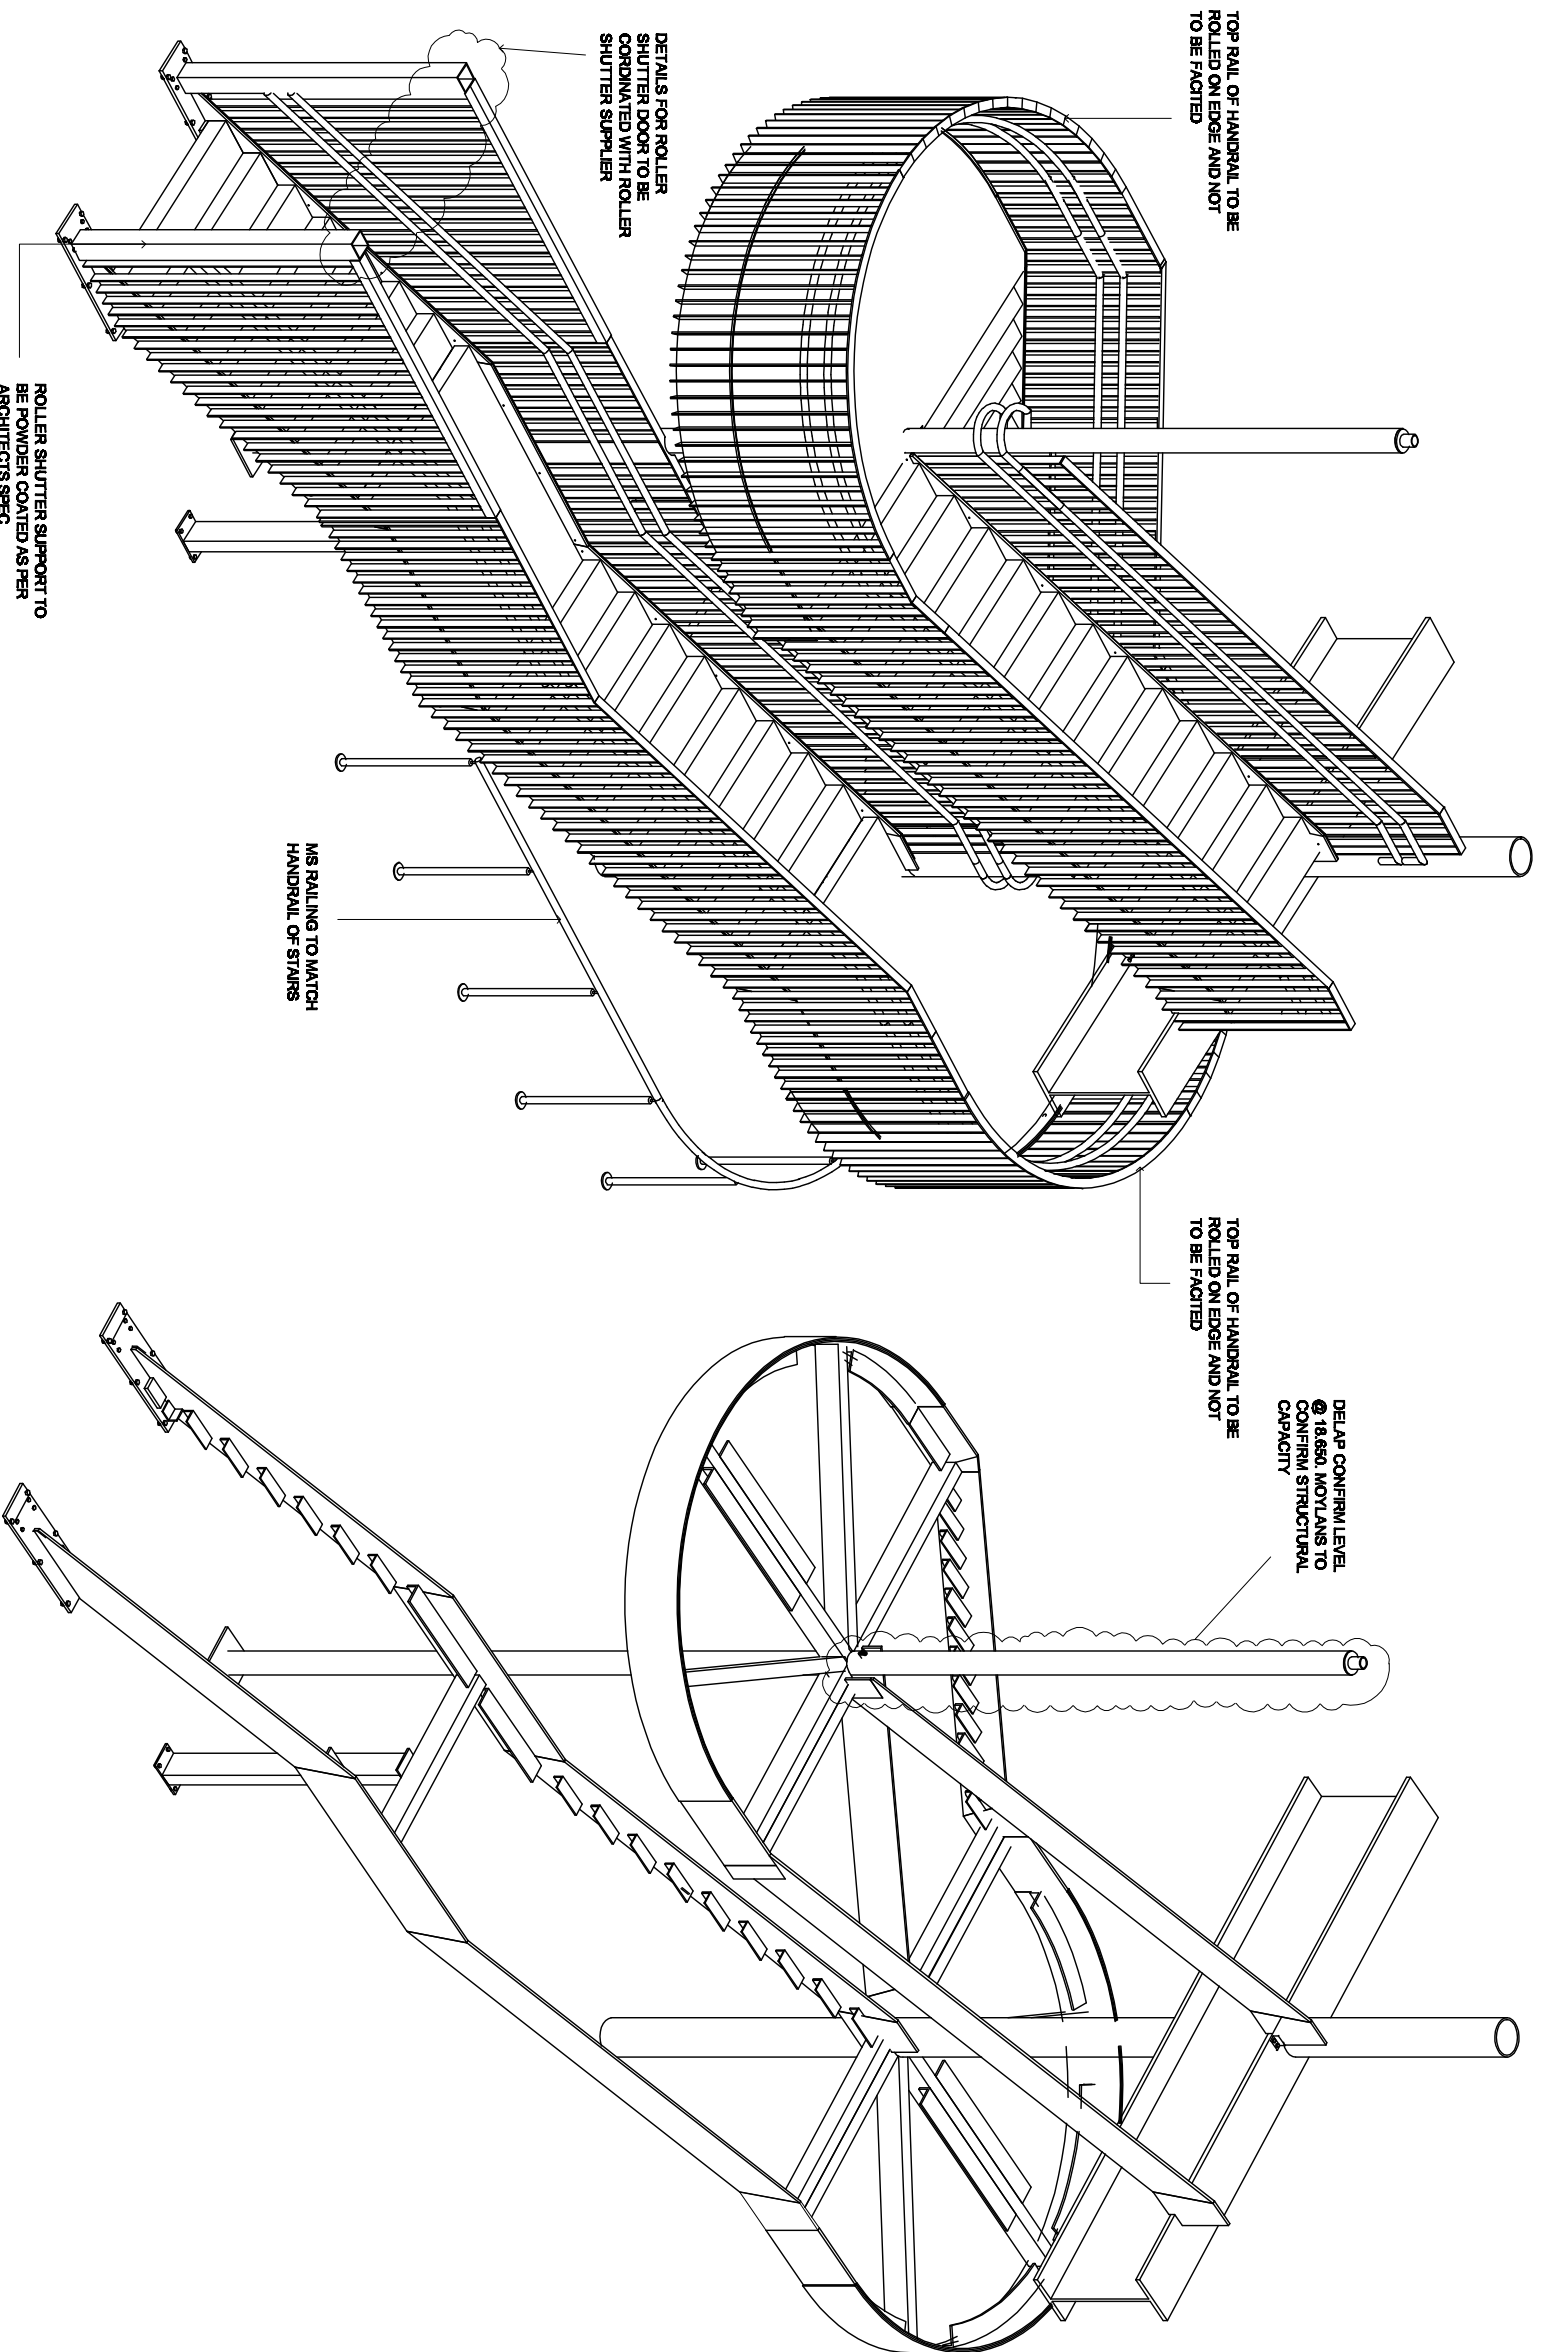

3D View

3D View

REV H - 07.09.09 - GUARDRAIL CHANGED FROM 80x10 FLATS TO 75x10 FLATS
 REV G - 26.08.09 - AS PER ARCHITECTS COMMENTS 24.08.09
 REV F - 19.08.09 - AS PER ARCHITECTS ON GUARD RAIL
 REV E - 31.07.09 - AS PER ARCHITECTS/ENGINEERS COMMENTS 27.07.09
 REV D - 18.07.09 AS PER ARCHITECTS/ENGINEERS COMMENTS
 REV C - 16.07.09 - AS PER ARCHITECTS COMMENTS 14.07.09
 REV B - 12.07.09 - AS PER ARCHITECTS COMMENTS 07.07.09

OREGAN IRONWORKS

CLIENT
PENCE CONTRACTING LTD

PROJECT
CLONGRIFIN STATION

DRAWING TITLE
**STAIR 1 & 2 - APPROVAL
 3D VIEWS**

DRAWN BY AS	CHECKED BY TOR	DATE 14/09/09	SCALE As Indicated
PROJECT No. 0943	DRAWING No. [0] - 402	REV H	