



SECTION A-A
SCALE 1:100

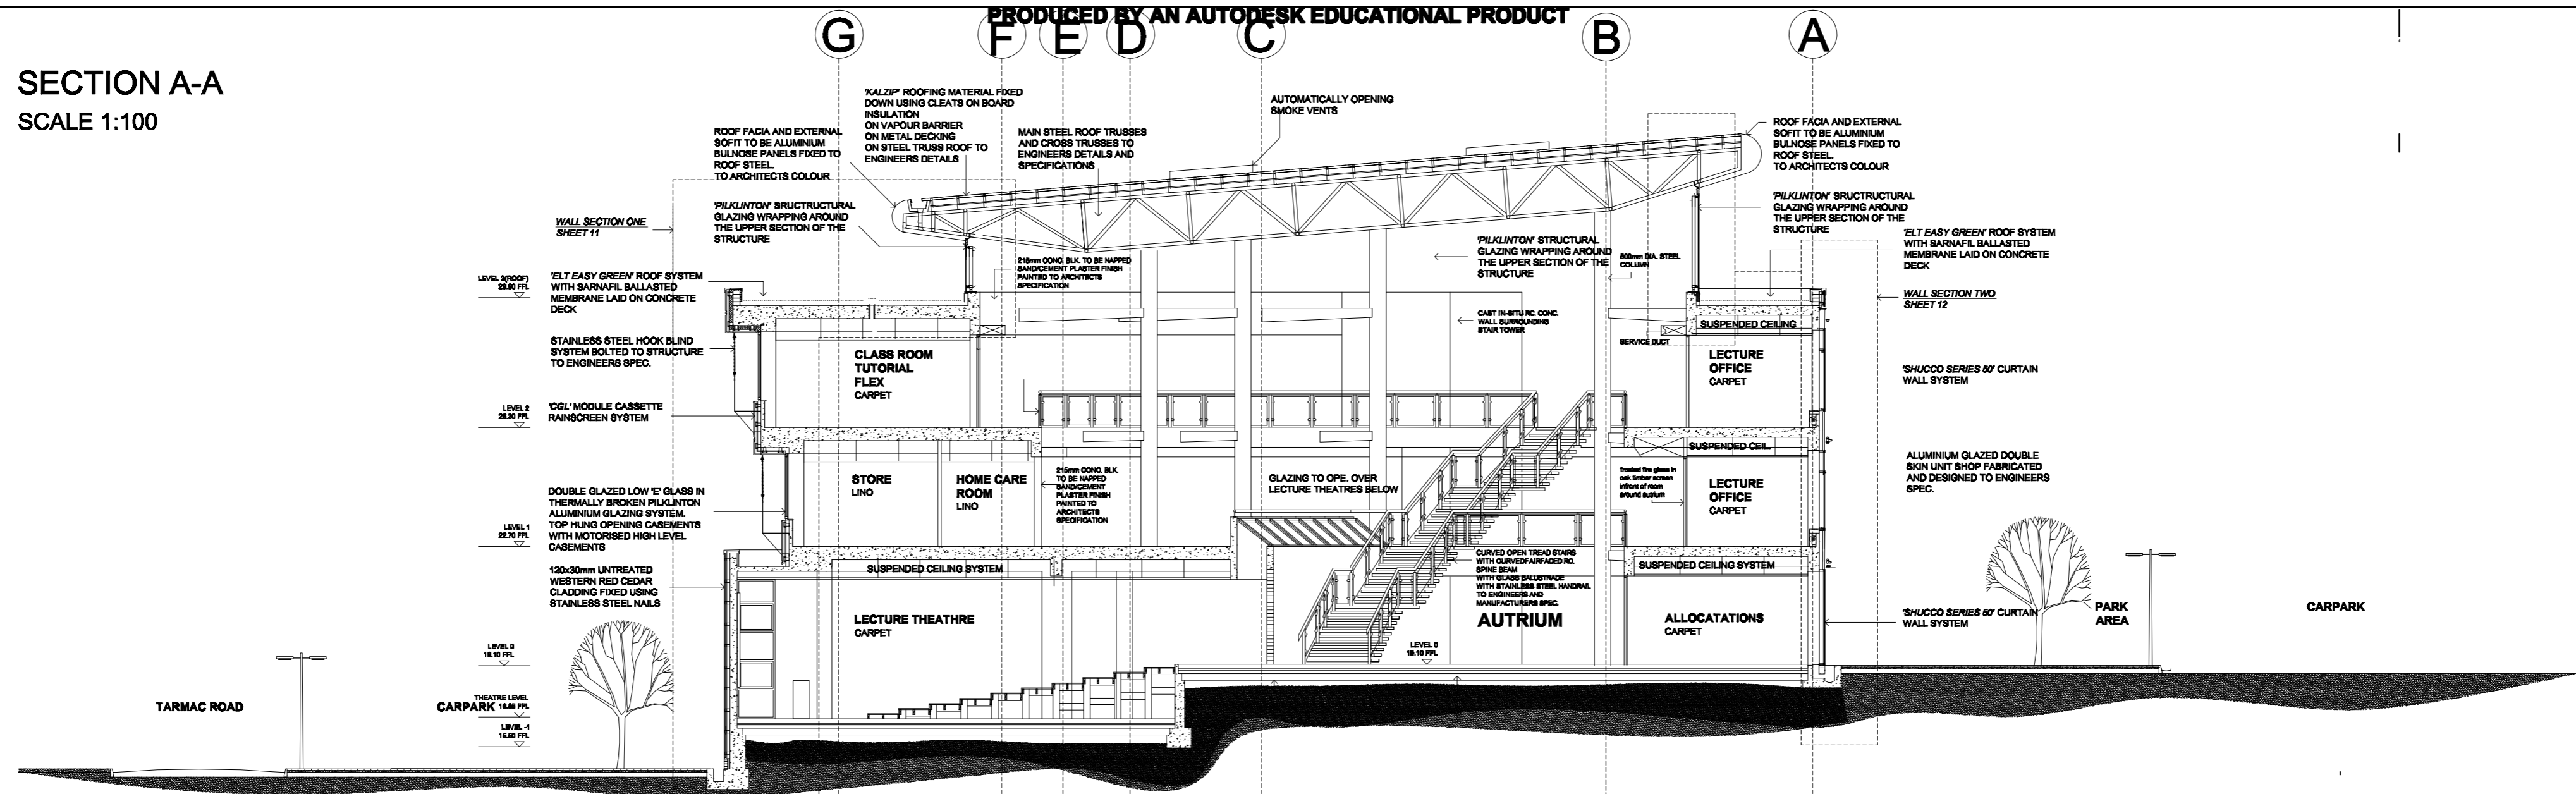


SECTION A-A
SCALE 1:100

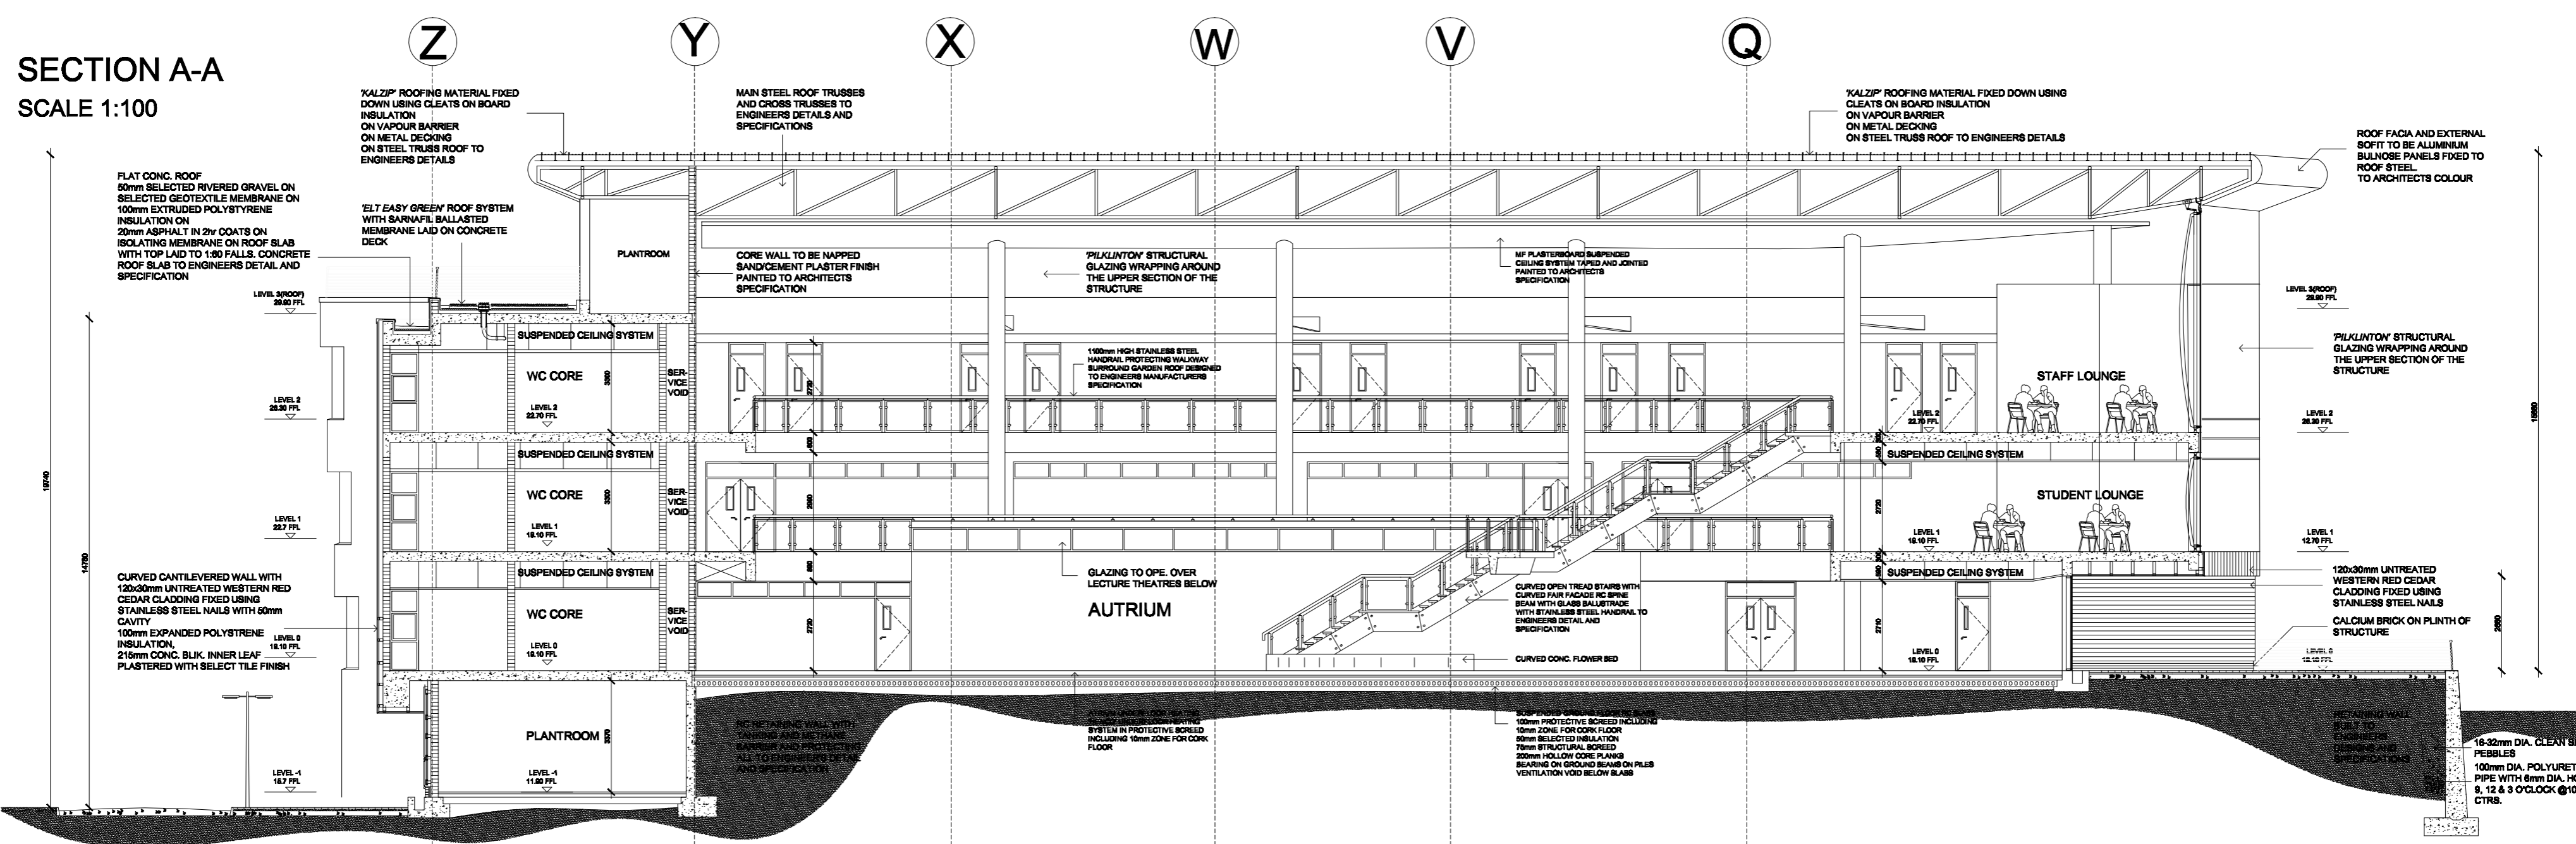

NURSE EDUCATION BUILDING CONTAINING
LECTURER THEATRES, SEMINAR ROOMS, NURSE
PRACTICE ROOMS AND STAFF ROOMS
ARRANGED AROUND A CENTRAL ATRIUM

NURSE EDUCATION BUILDING

TITLE	NURSE EDUCATION BUILDING AT WIT	JOB NO.	4	DATE	APR 07	SHEET NO.	10
LECTURERS	LOY LEE, S. O'BRIEN, M. GRUNDMANN	DRN BY:	AB	CHK BY:		SCALE	1:100
DRAWING	SECTION A-A & B-B	APPRD BY:		GROUP LECTURER	LOY LEE	CRN:	FINAL CRIT
	 A.J. BROWNE ARCHITECTURAL TECHNOLOGY 20011746 AT3	PROJECT:	FINAL CRIT - PROJECT 4				