


General Notes
1. This drawing must not be modified.

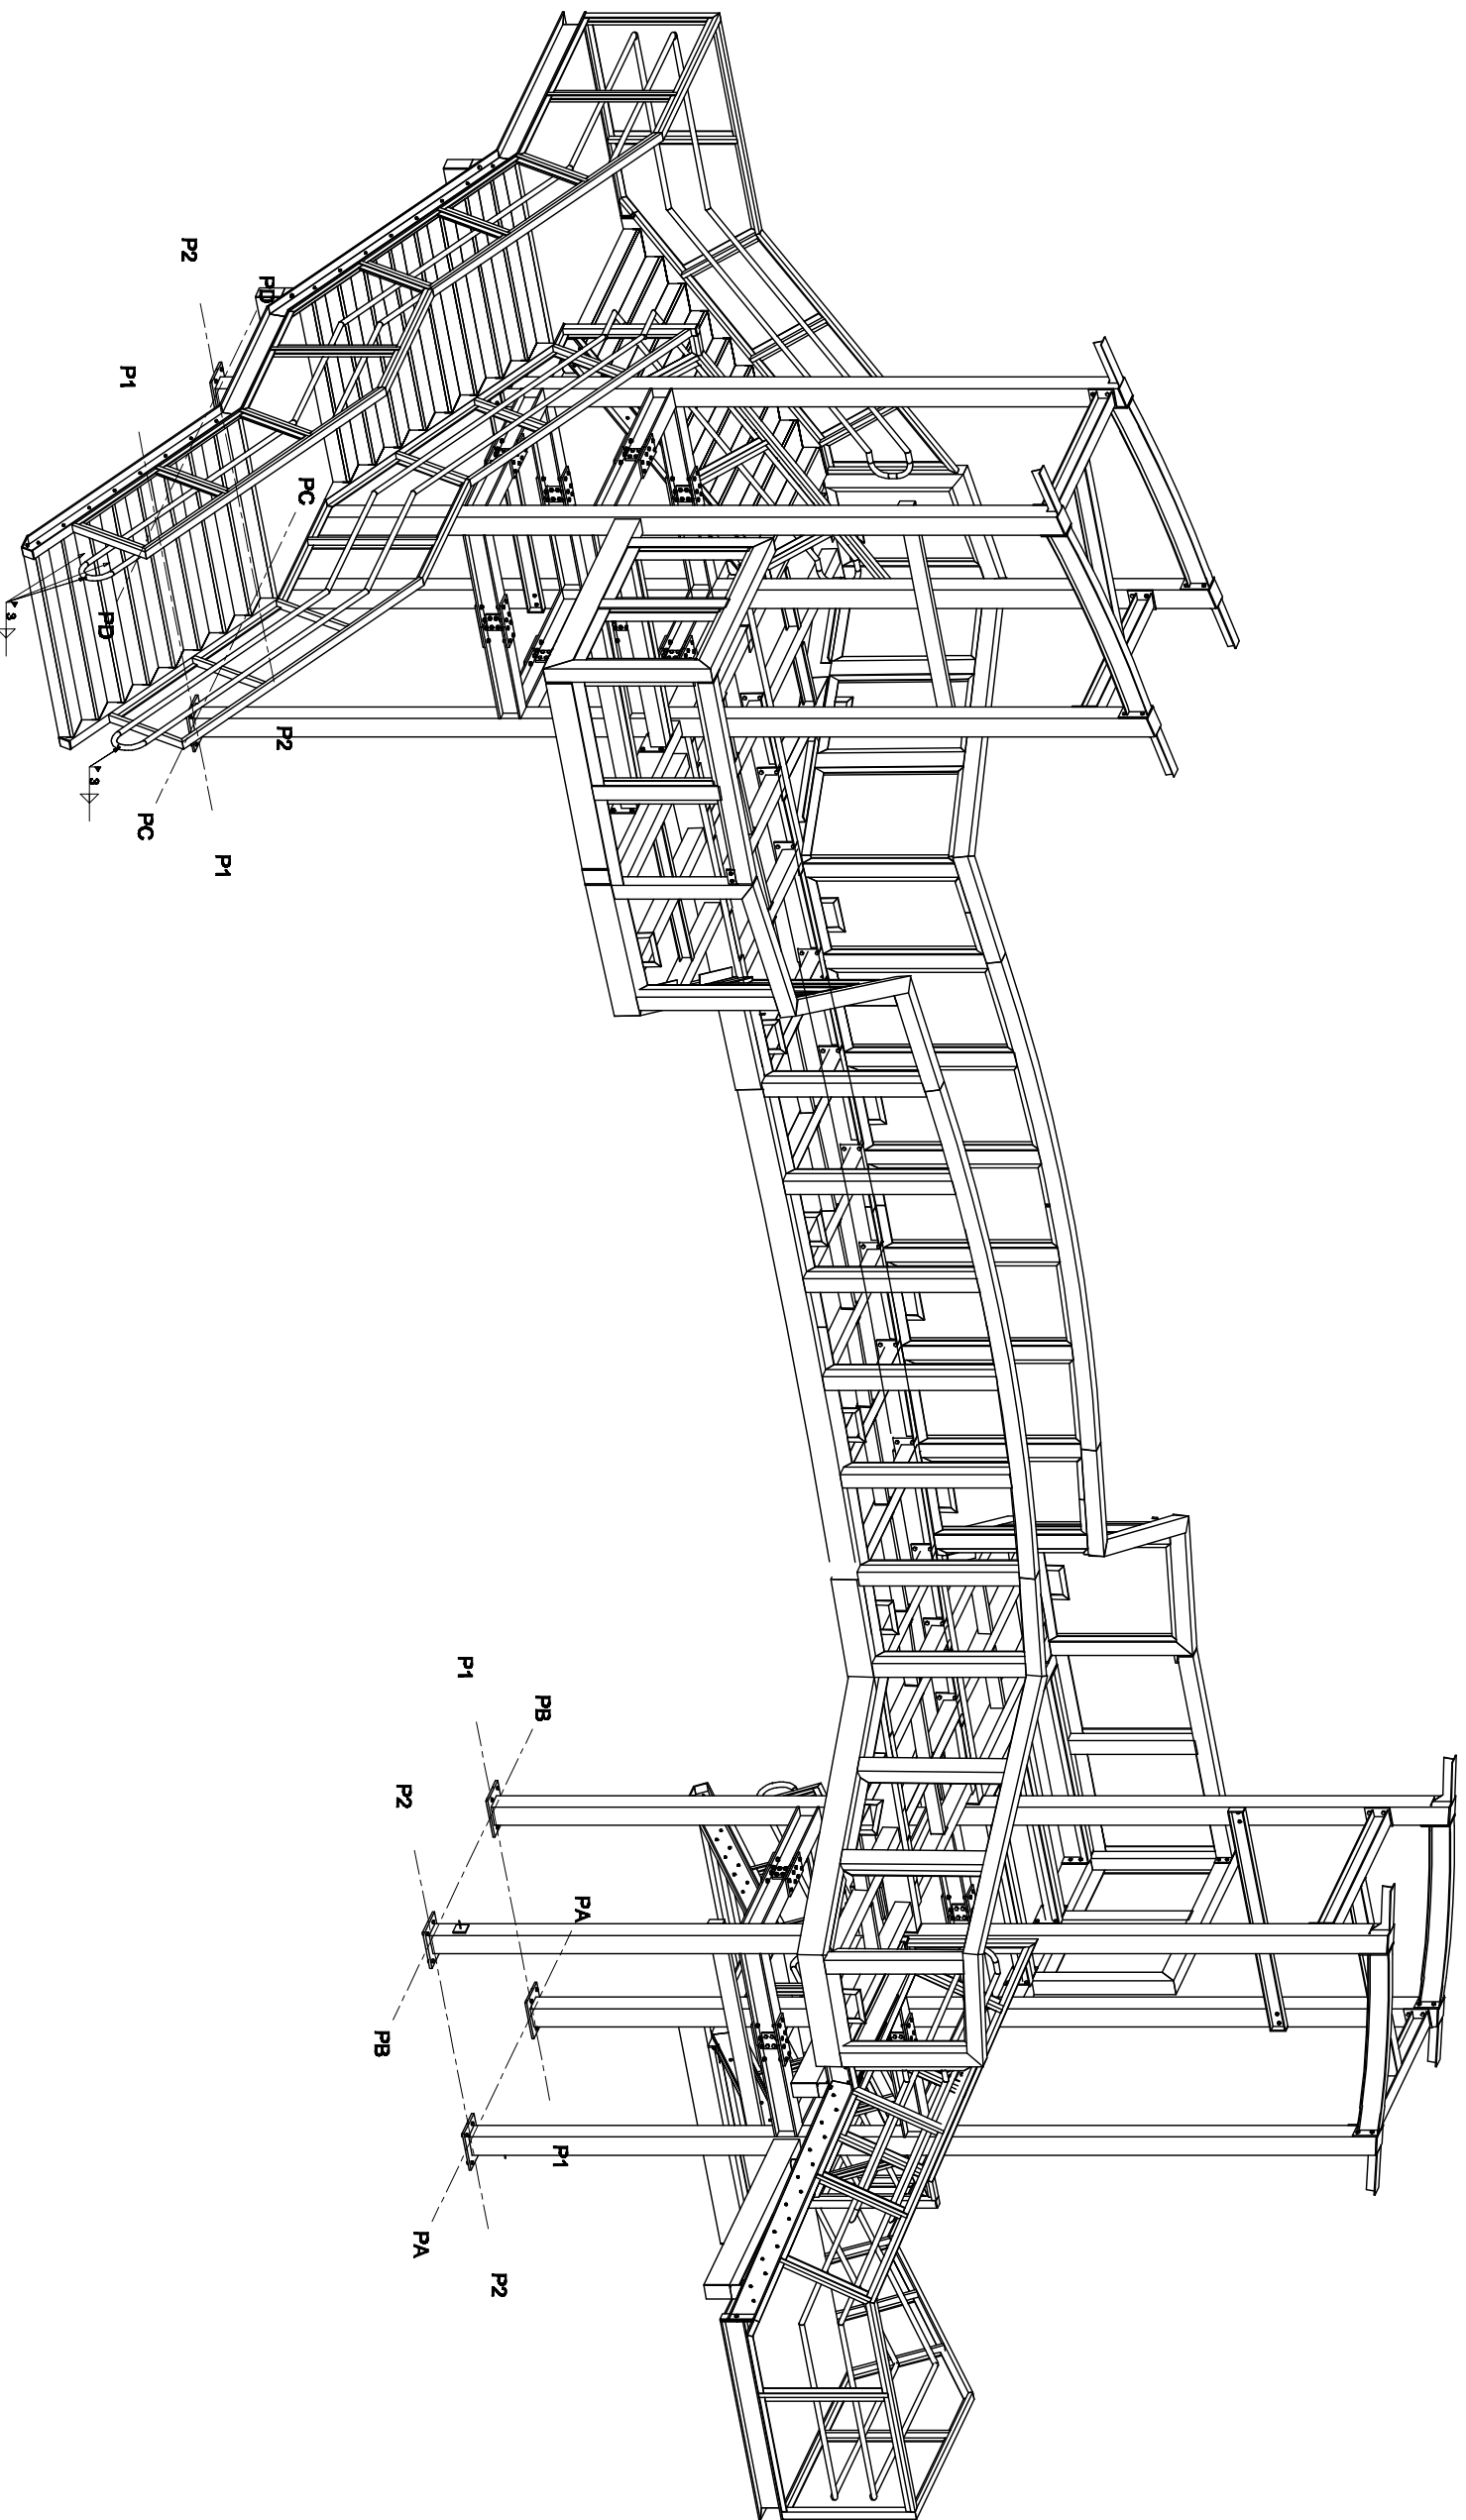

3D View

SWIFT ENGINEERING LTD

CLIENT
LARROD EREANN

PROJECT
BRIDGE FOR APPROVAL CLONSILLA

DRAWING TITLE

BRIDGE FOR APPROVAL

DRAWN BY	CHECKED BY	DATE	SCALE
		18/04/2024	As Issued

PROJECT No.	DRAWING No.	REV
IGJ-304		3