




ELEVATION

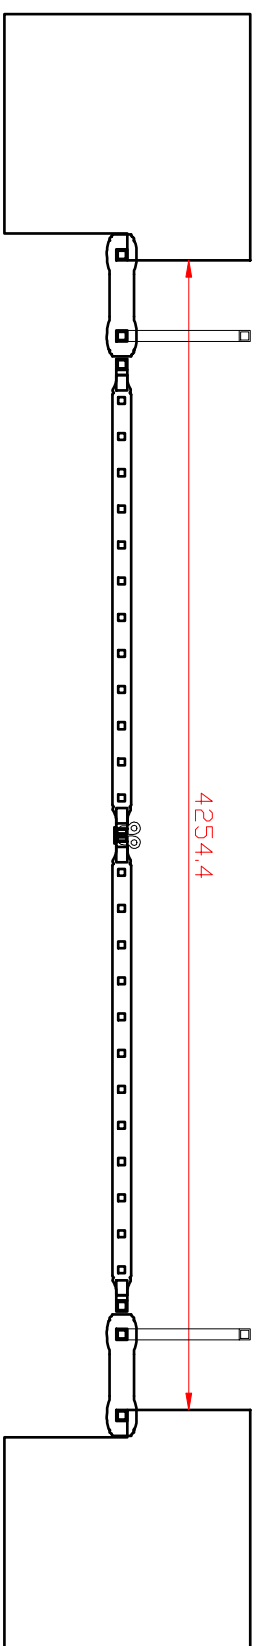

PLAN

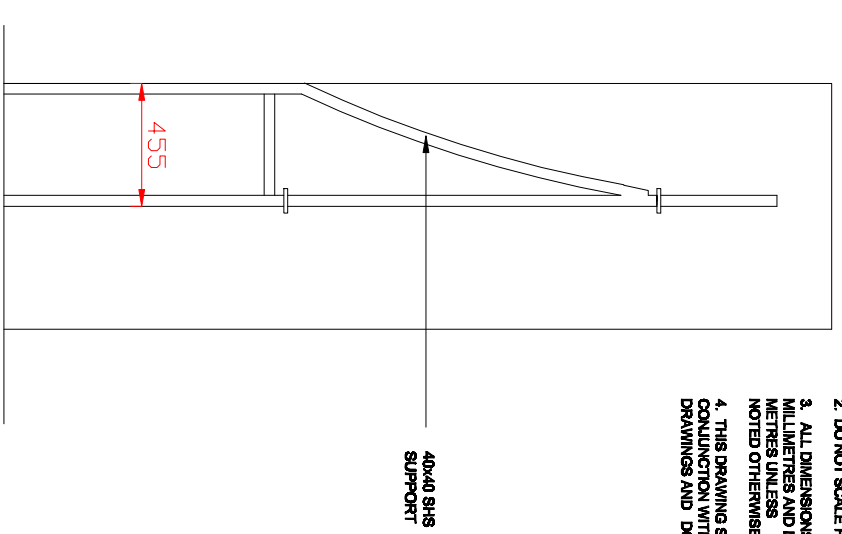

A-A

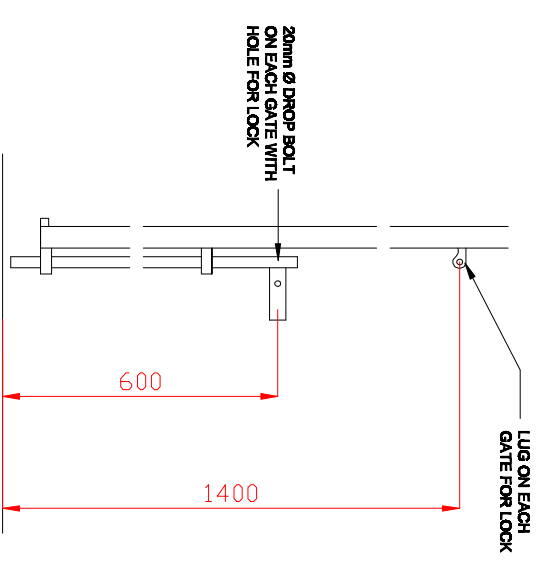

LOCKING DETAIL

- GENERAL NOTES
1. THIS DRAWING IS THE COPYRIGHT OF SWIFT ENGINEERING LTD AND MUST NOT BE RETAINED, COPIED OR USED WITHOUT THE ABOVE'S AUTHORITY.
 2. DO NOT SCALE FROM THE DRAWINGS.
 3. ALL DIMENSIONS ARE IN MILLIMETRES AND LEVELS IN METRES UNLESS NOTED OTHERWISE.
 4. THIS DRAWING SHOULD BE READ IN CONJUNCTION WITH OTHER RELEVANT DRAWINGS AND DOCUMENTS

ALL MATERIAL MILD STEEL, GALVANISED AND POWDER COATED/PAINTED TO RAL 7022

Designed by A.J.B.	Checked by	Approved by	Job No K-100	Date 11.07.14	Scale 1:1
			ENTRANCE GATE PEPPER PARK DAN LAUGHARE Revision A		
Bathoney Dublin T: 01 461 48300 Fax: 01 461 48309 Mob: 086 312 9975			Revision Sheet 9		