






DESIGN - ENSUITE

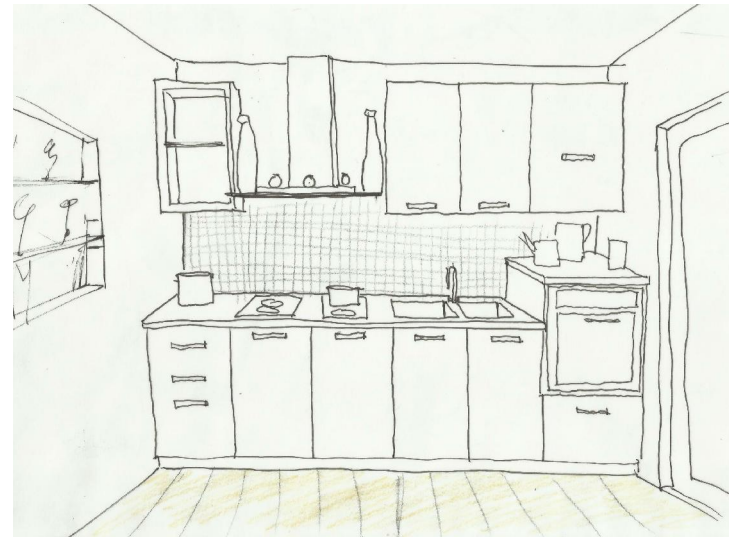




DESIGN - KITCHEN

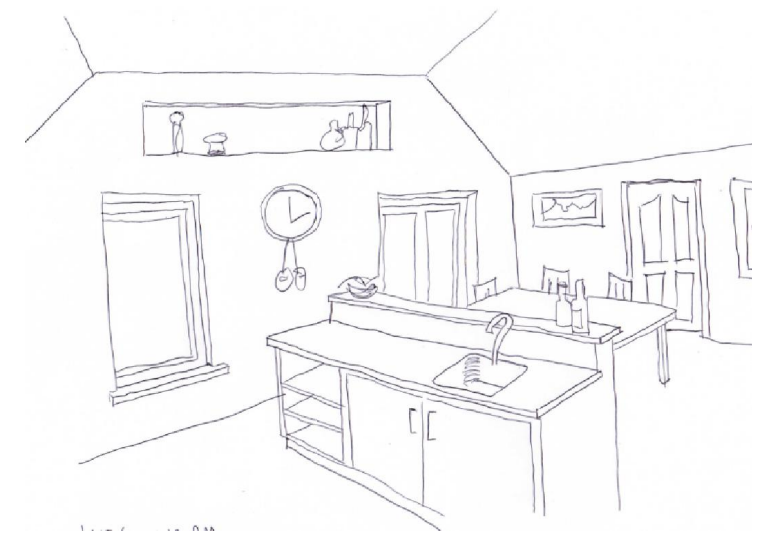

DESIGN - KITCHEN

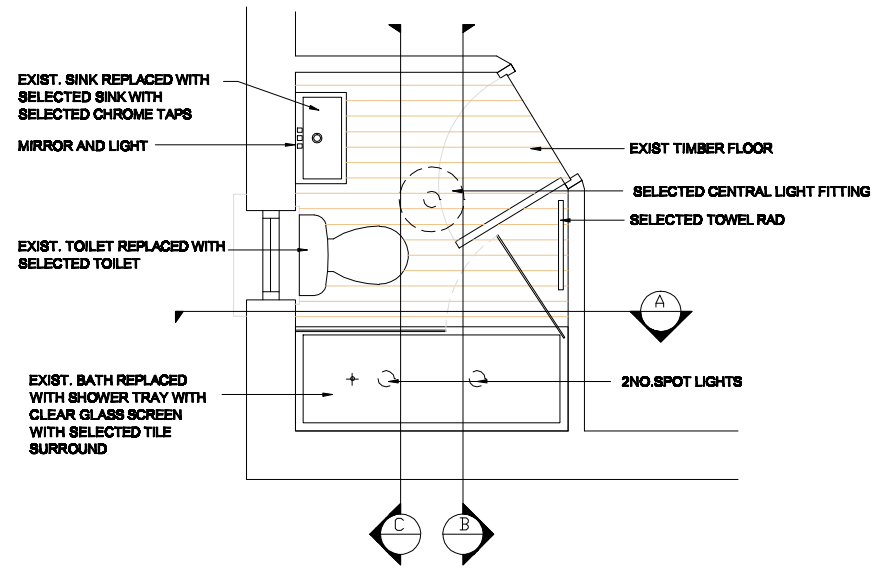

PROPOSED ENSUITE
SECTIONS SEE DWG - 901-S-11

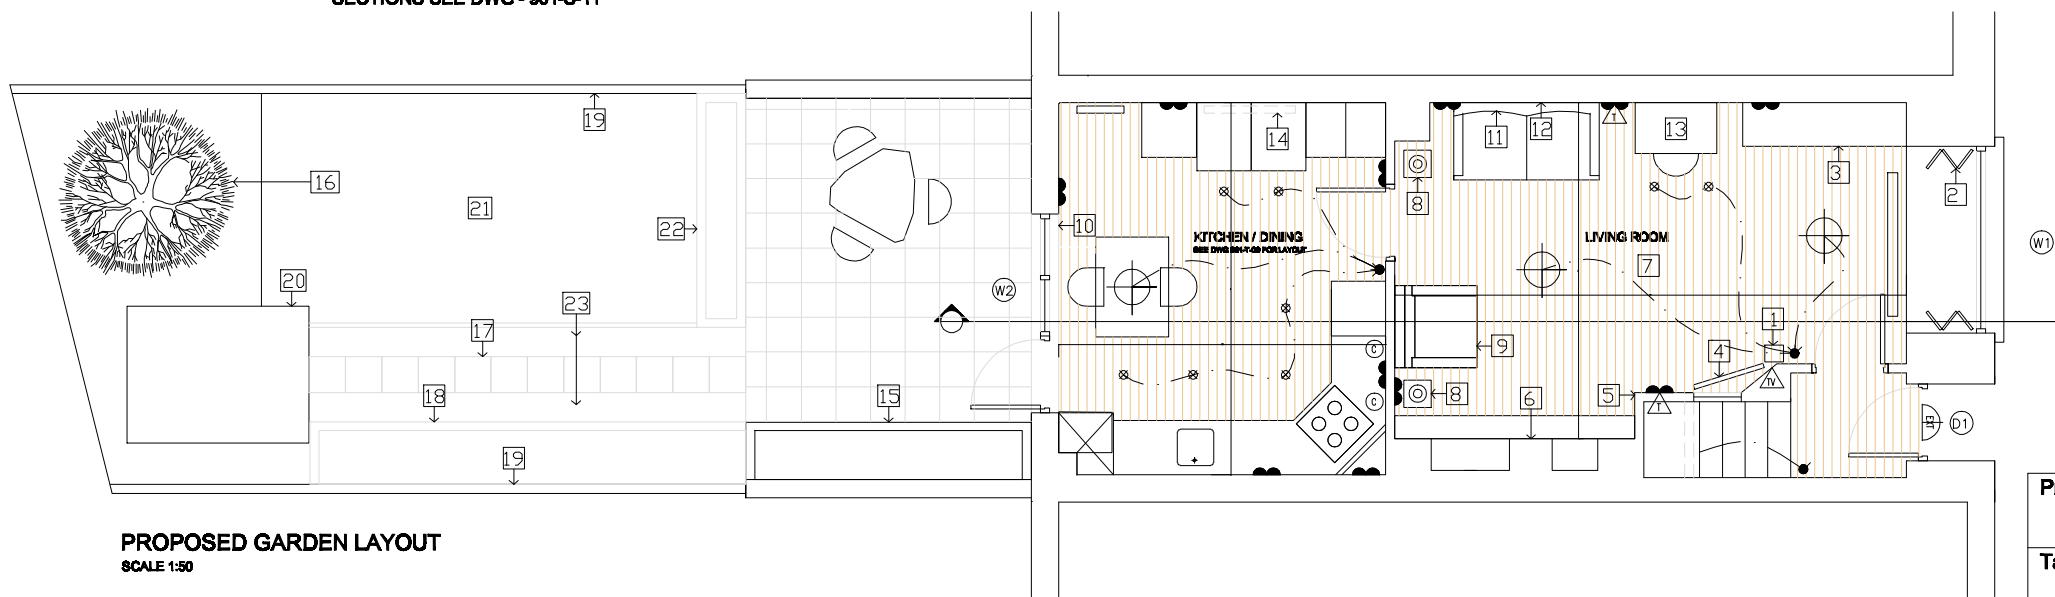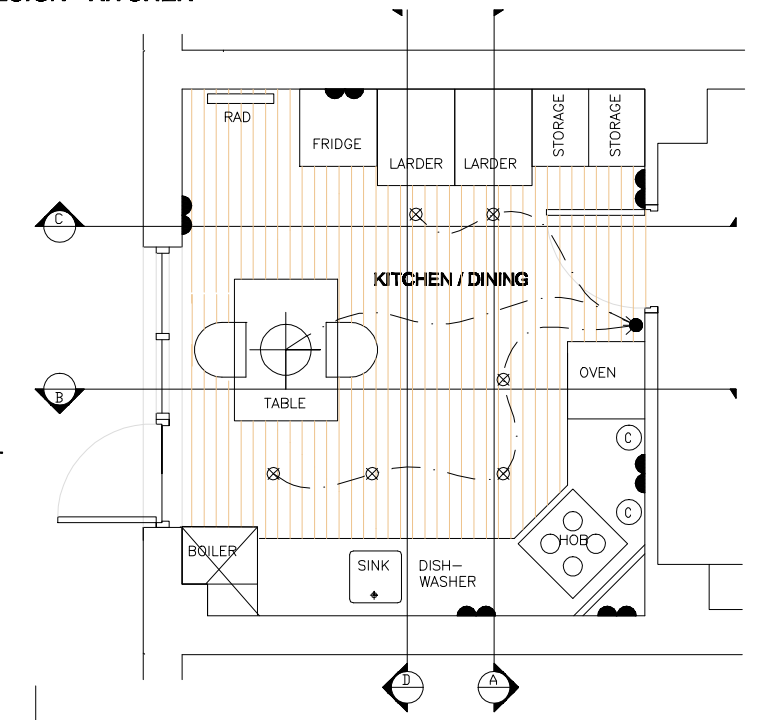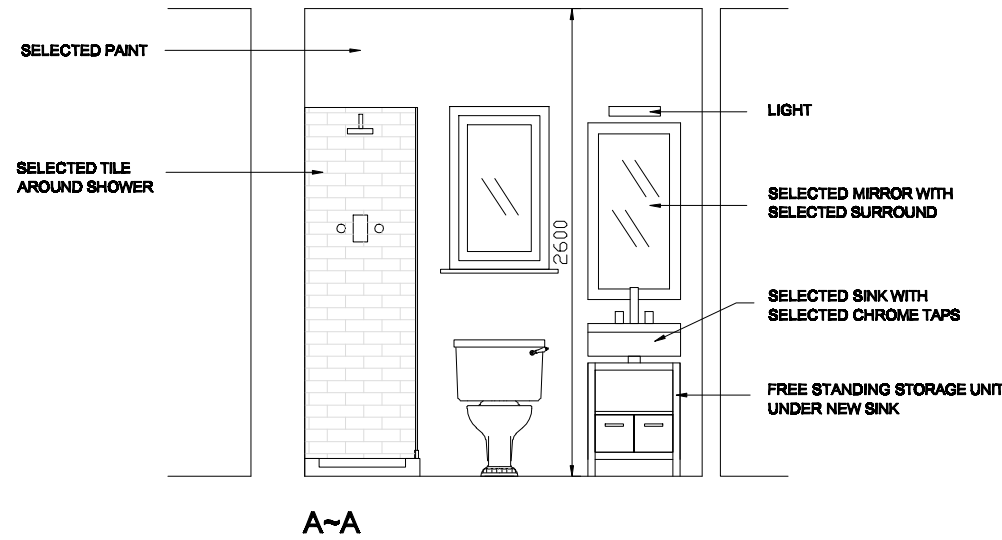

Project House Re-Fit	
Task Design	Prepared by A.J. Browne