


WEST ELEVATION

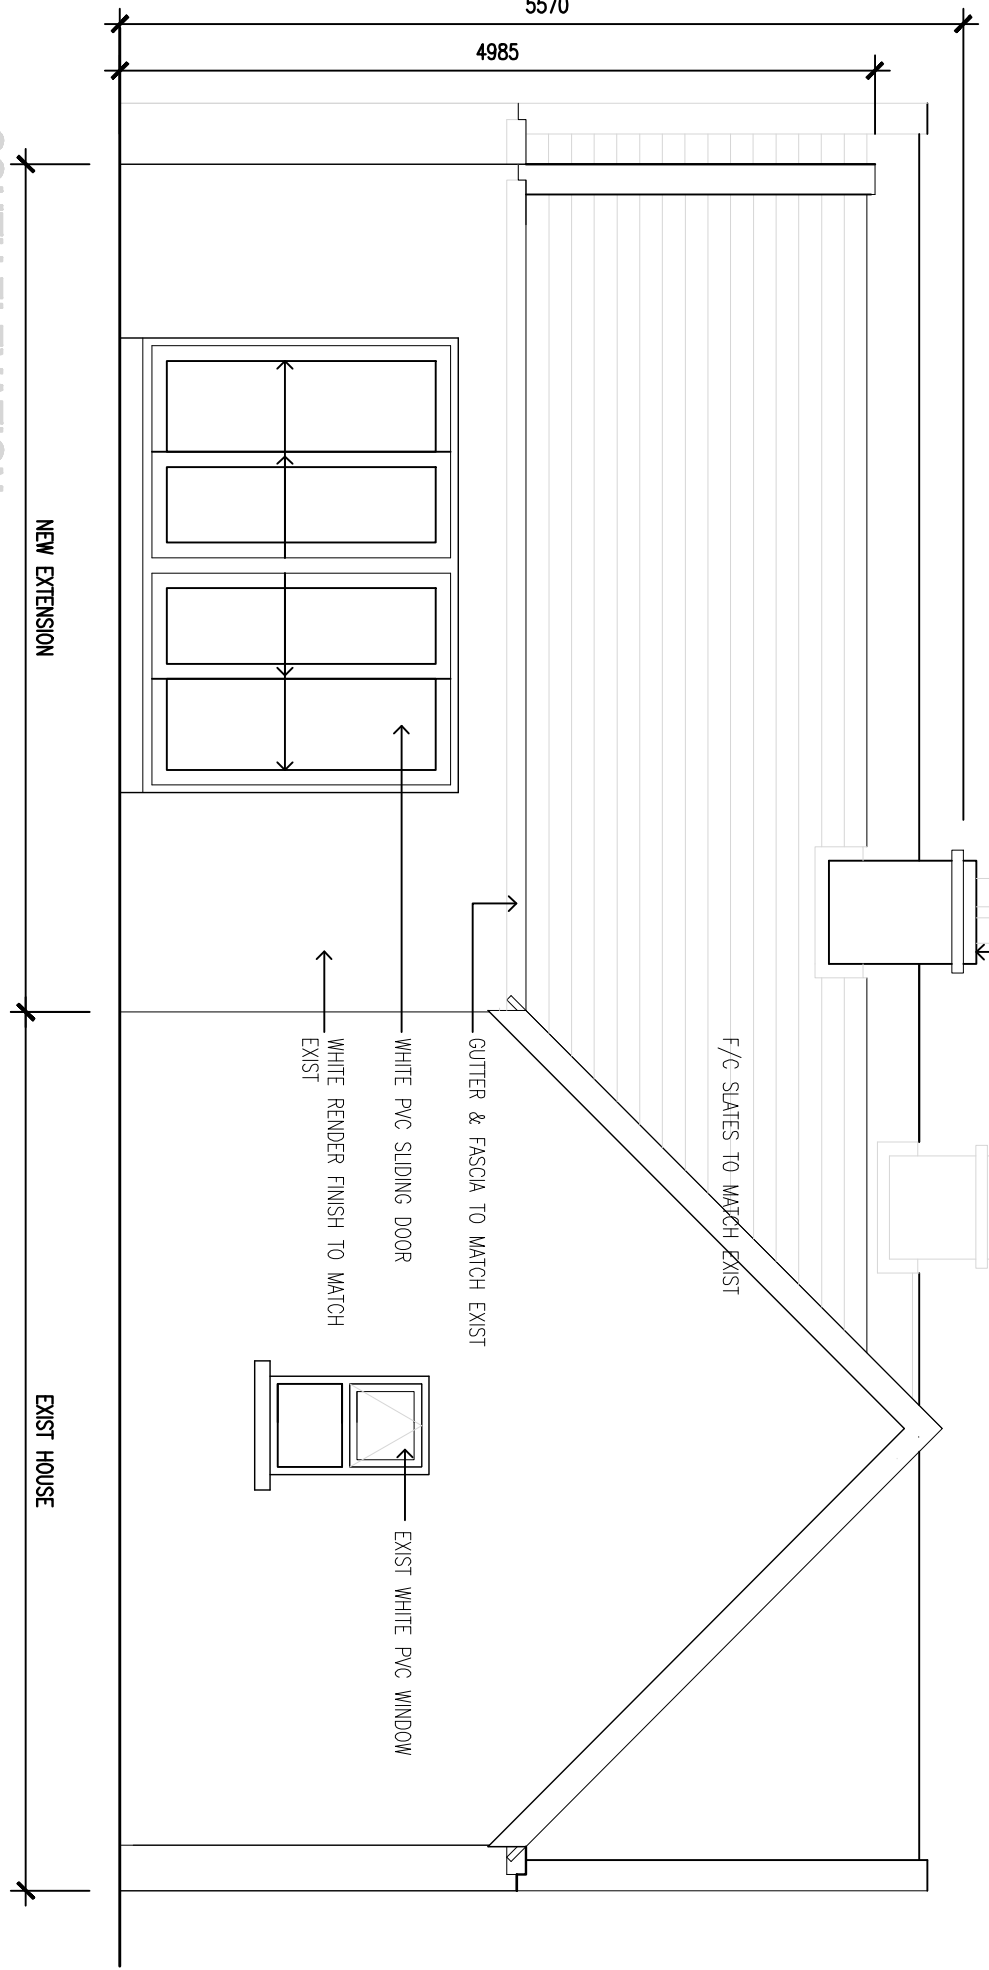

SOUTH ELEVATION

PROJECT
EXTENSION TO HOUSE IN BUTLERSTOWN
 CLIENT
CATHERINE & GERRY COSTELLO
 DRAWING
PLANNING - ELEVATIONS PROPOSED
 SCALE
 1:50
 DATE
 AUG 2006
 DAVD SMITH **DAVID SMITH ARCHITECT (OS) 581461**
 5 ATLANTIC VIEW, CHURCH RD, TRIMMICK, CO. WATERFORD

