



General Notes

1. The drawing must not be scaled.

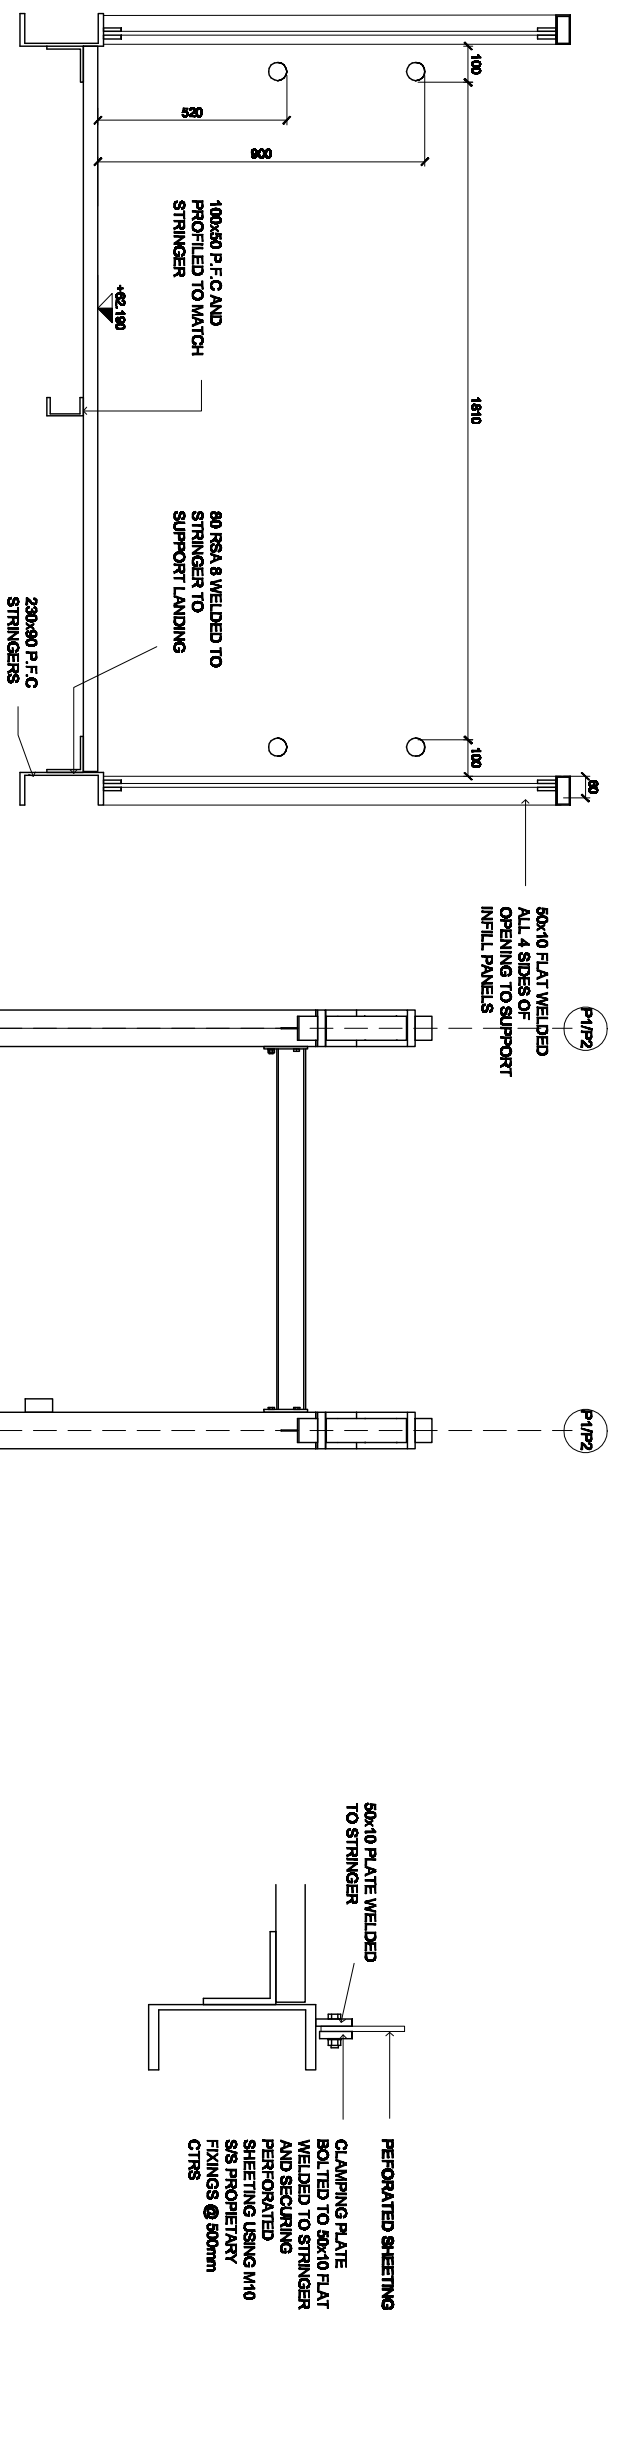

**SECTION THROUGH LOWER LANDING
SCALE 1:10**

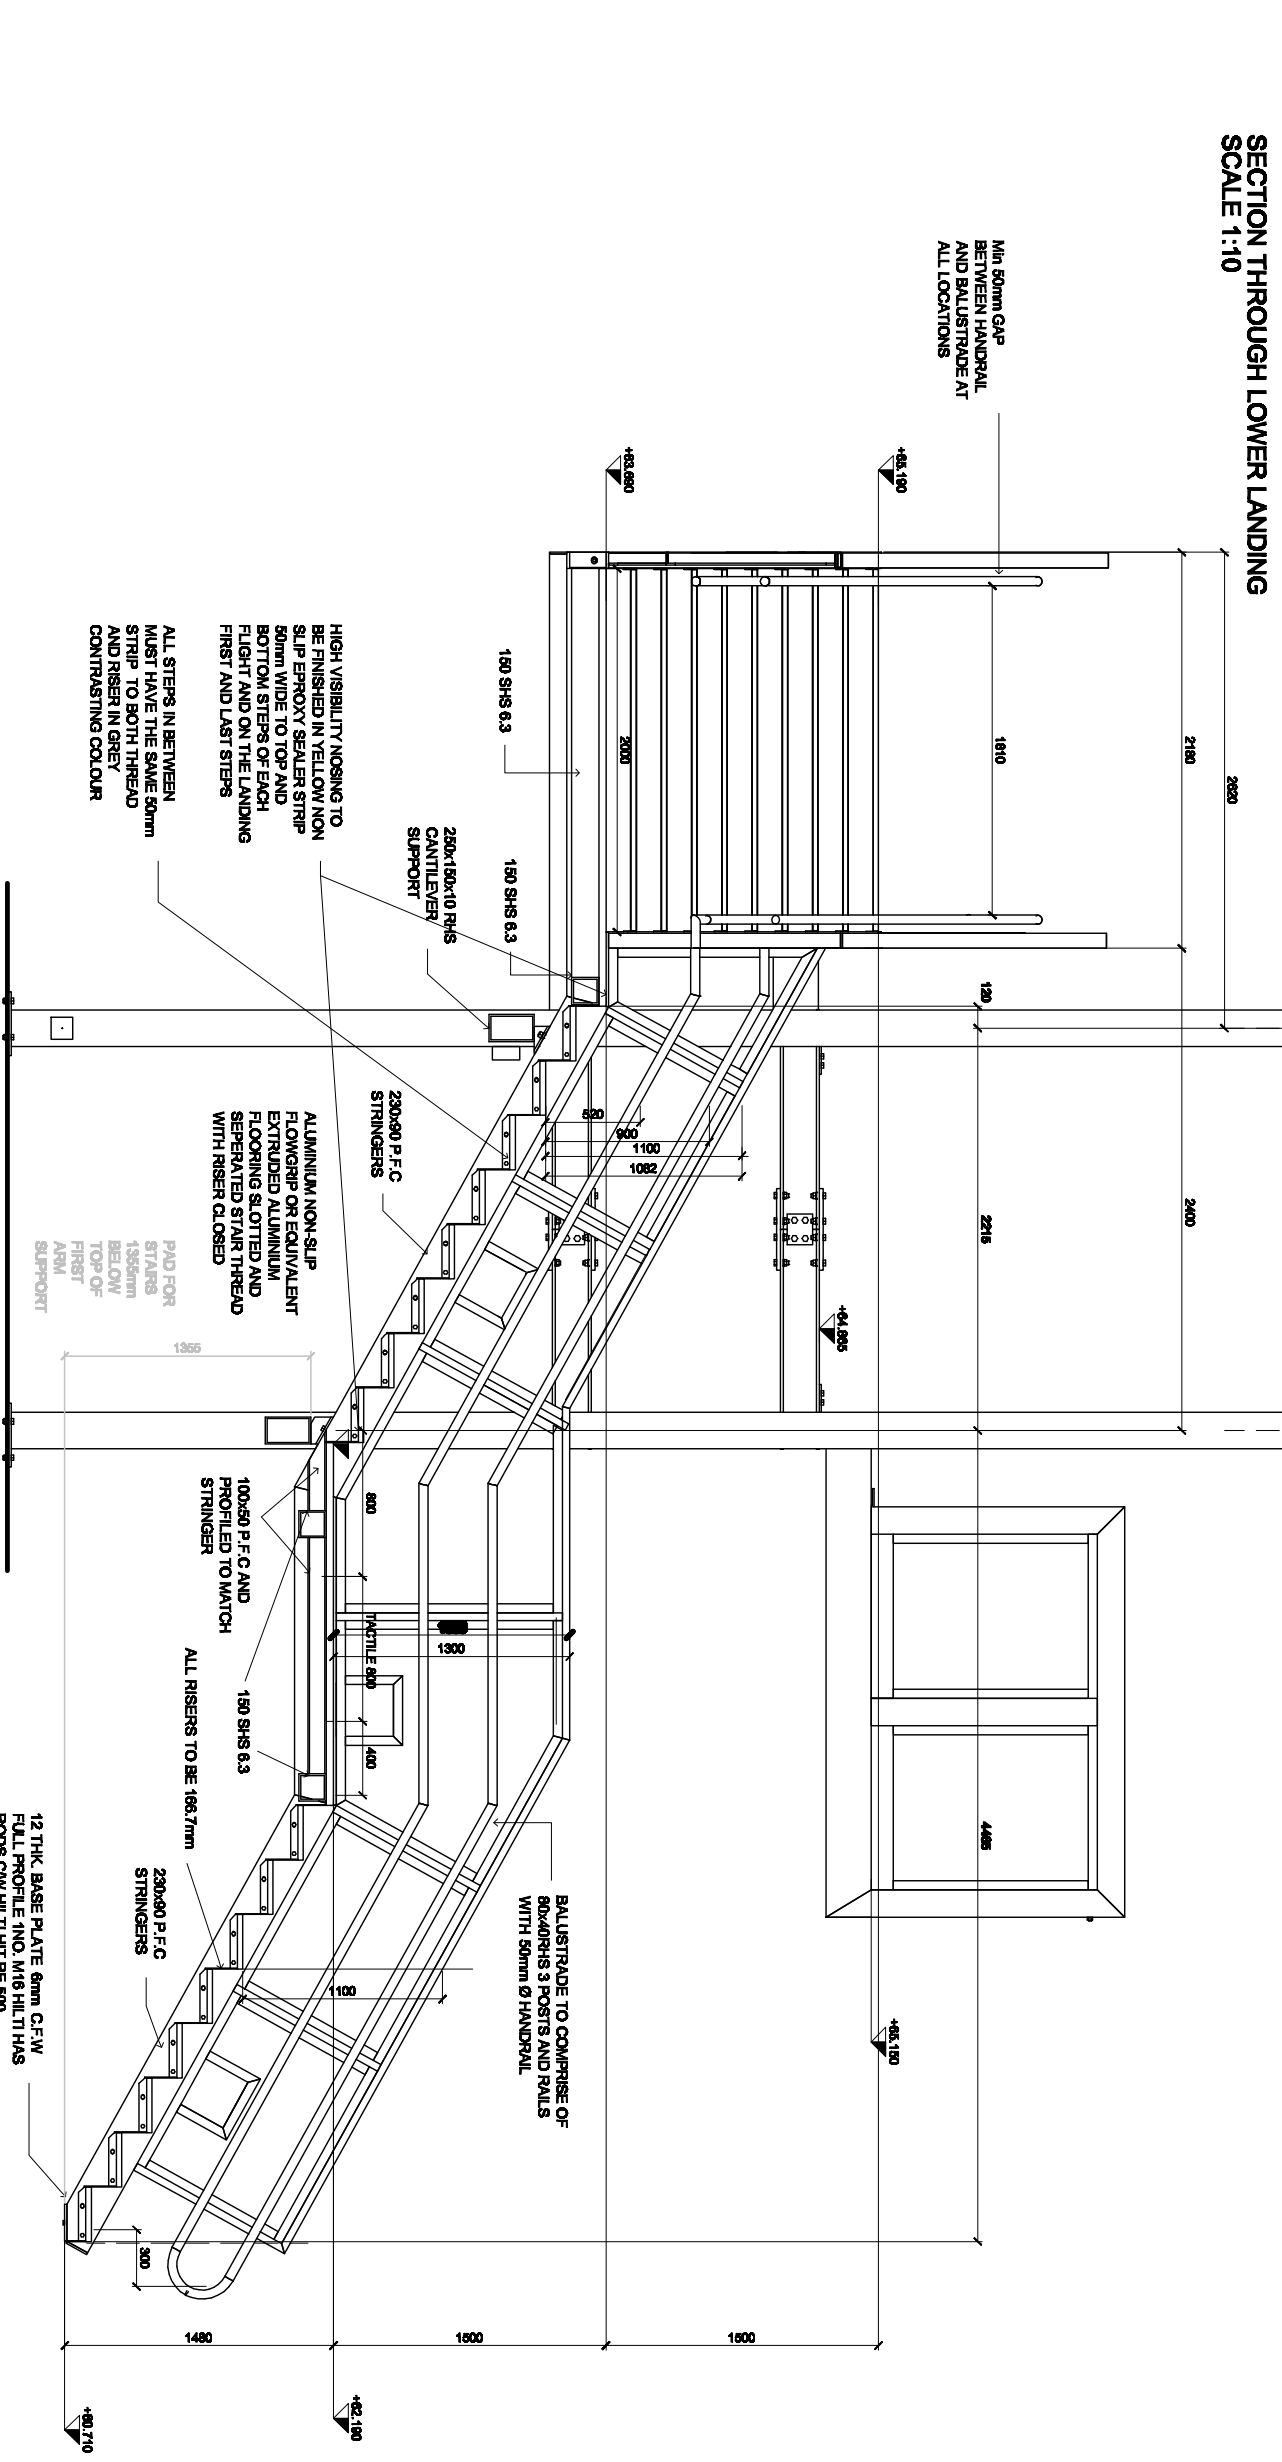

**SECTION A-A
SCALE 1:20**

REV A - 06.12.2012 AS PER COMMENTS
RECEIVED 17.11.2011

SWIFT ENGINEERING LTD

CLIENT
IARNOD EIREANN

PROJECT
CLONSILLA

DRAWING TITLE
STAIR FOR APPROVAL

DRAWN BY	CHECKED BY	DATE	SCALE
		14/11/2011	As Noted
PROJECT No.	DRAWING No.	REV	
	09 - 200	A	