






UAE UNIVERSITY
FACULTY OF ENGINEERING
DEPT. OF ARCH. ENG.

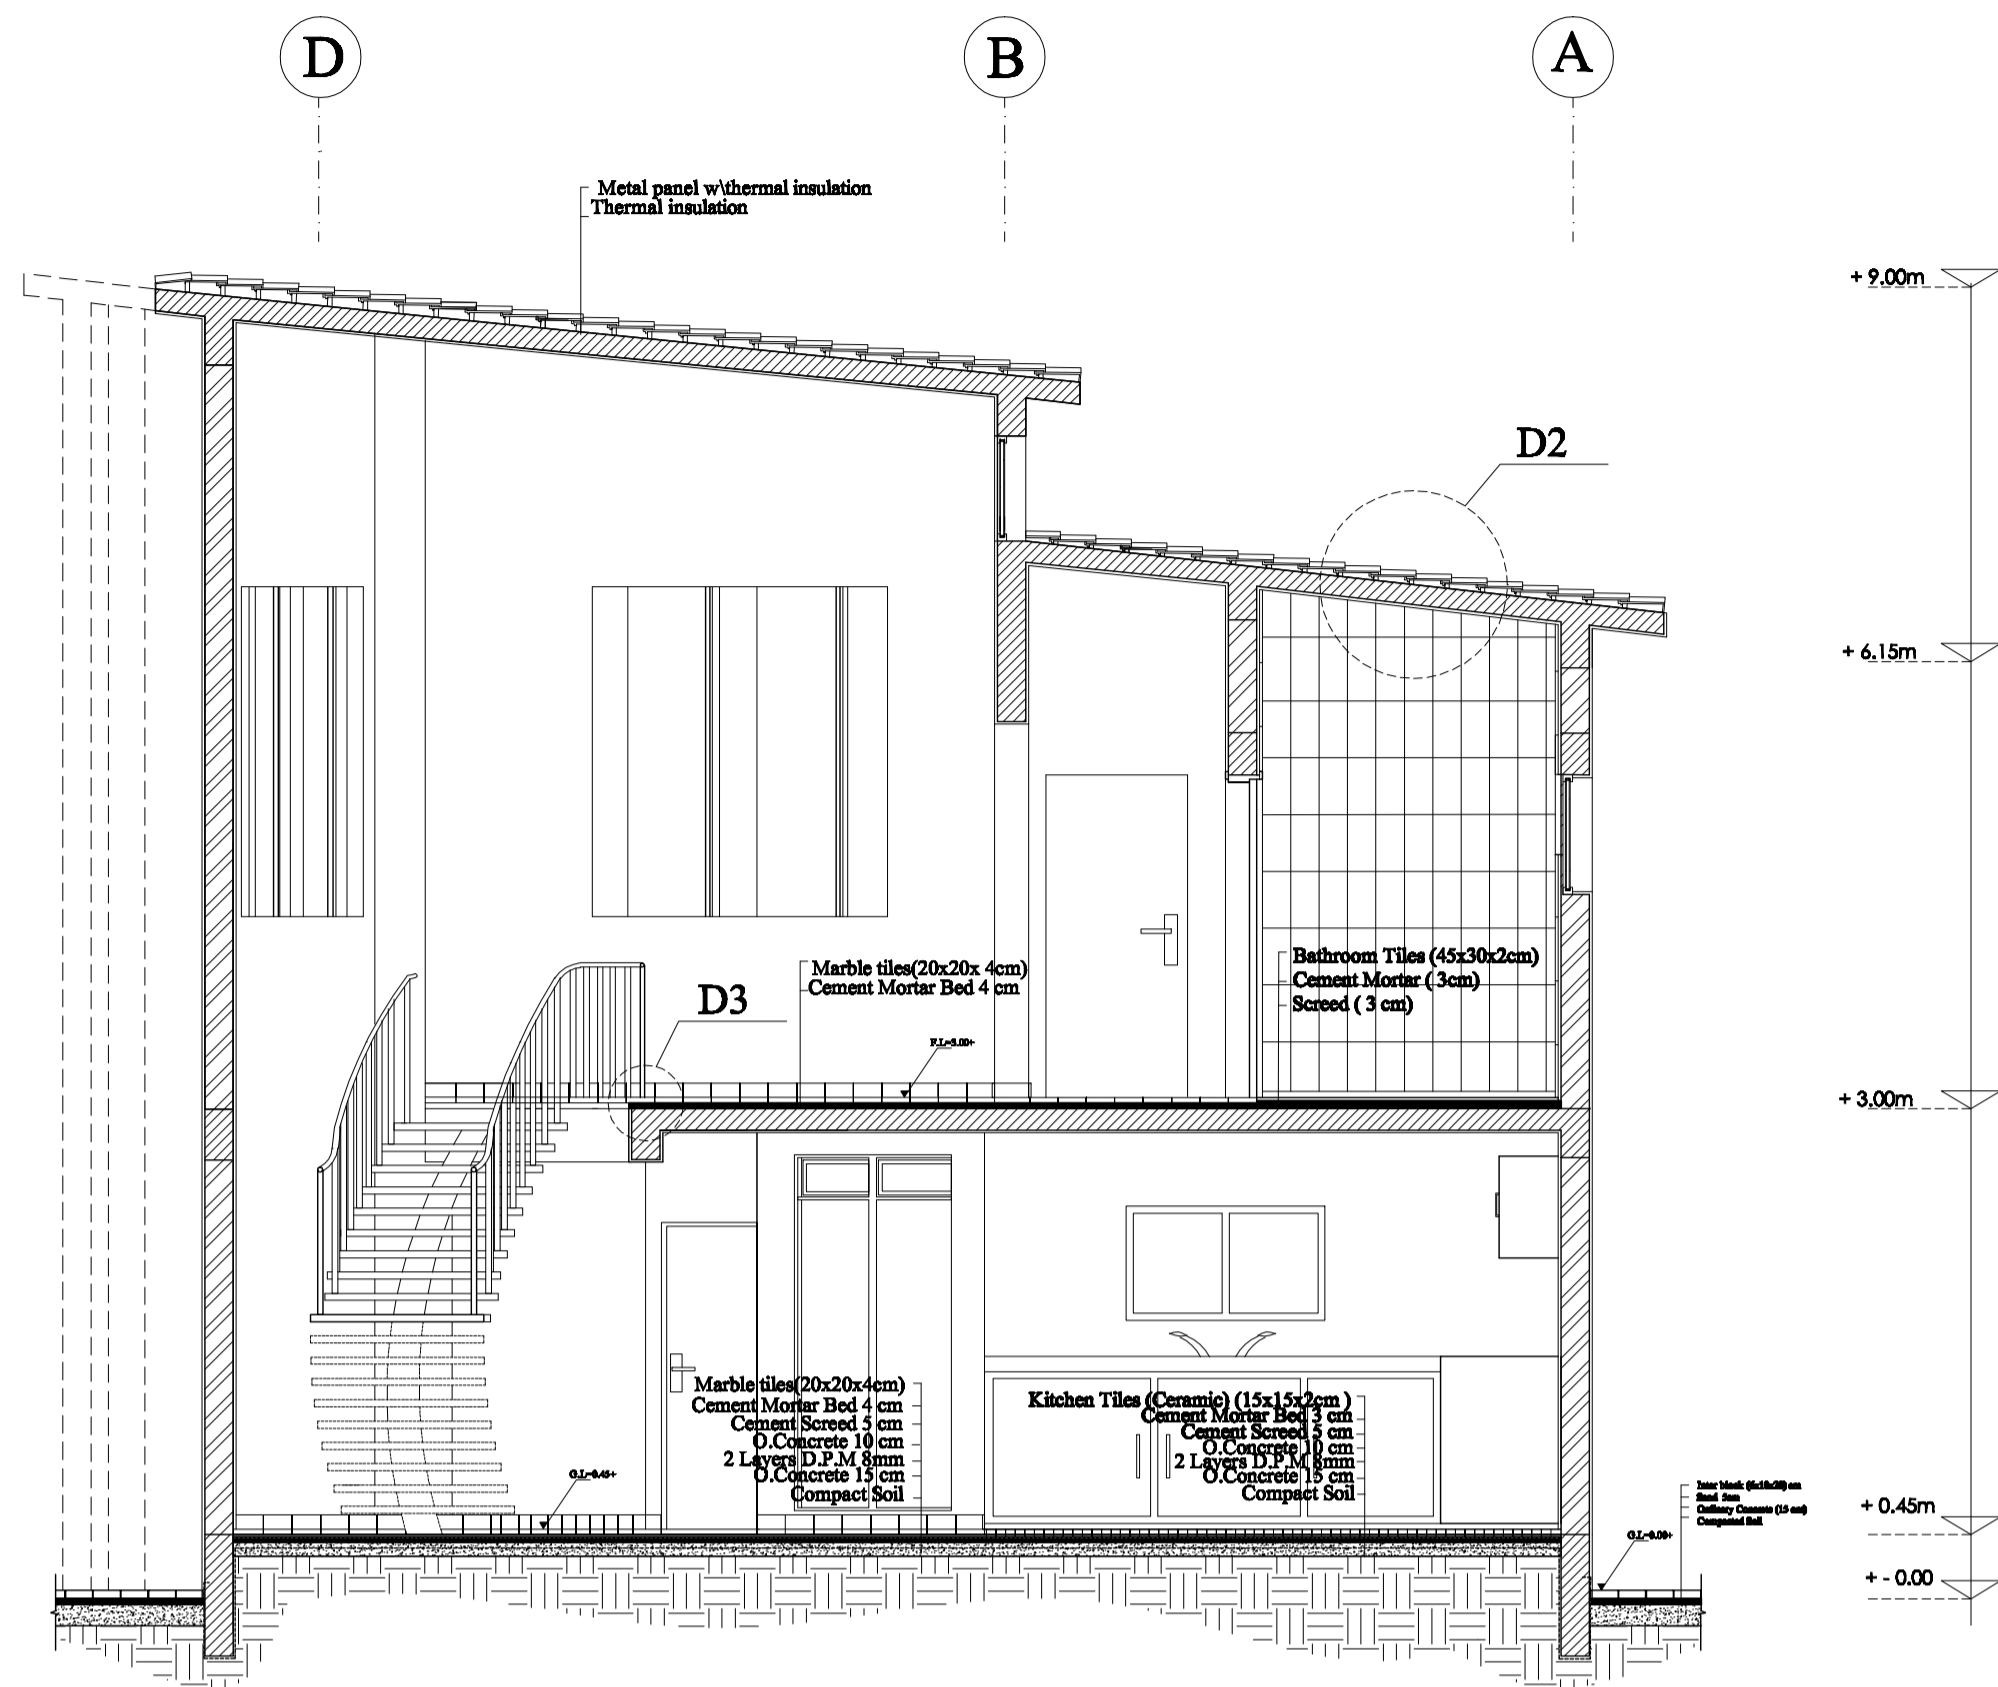


Scale 1/50 Section A-A

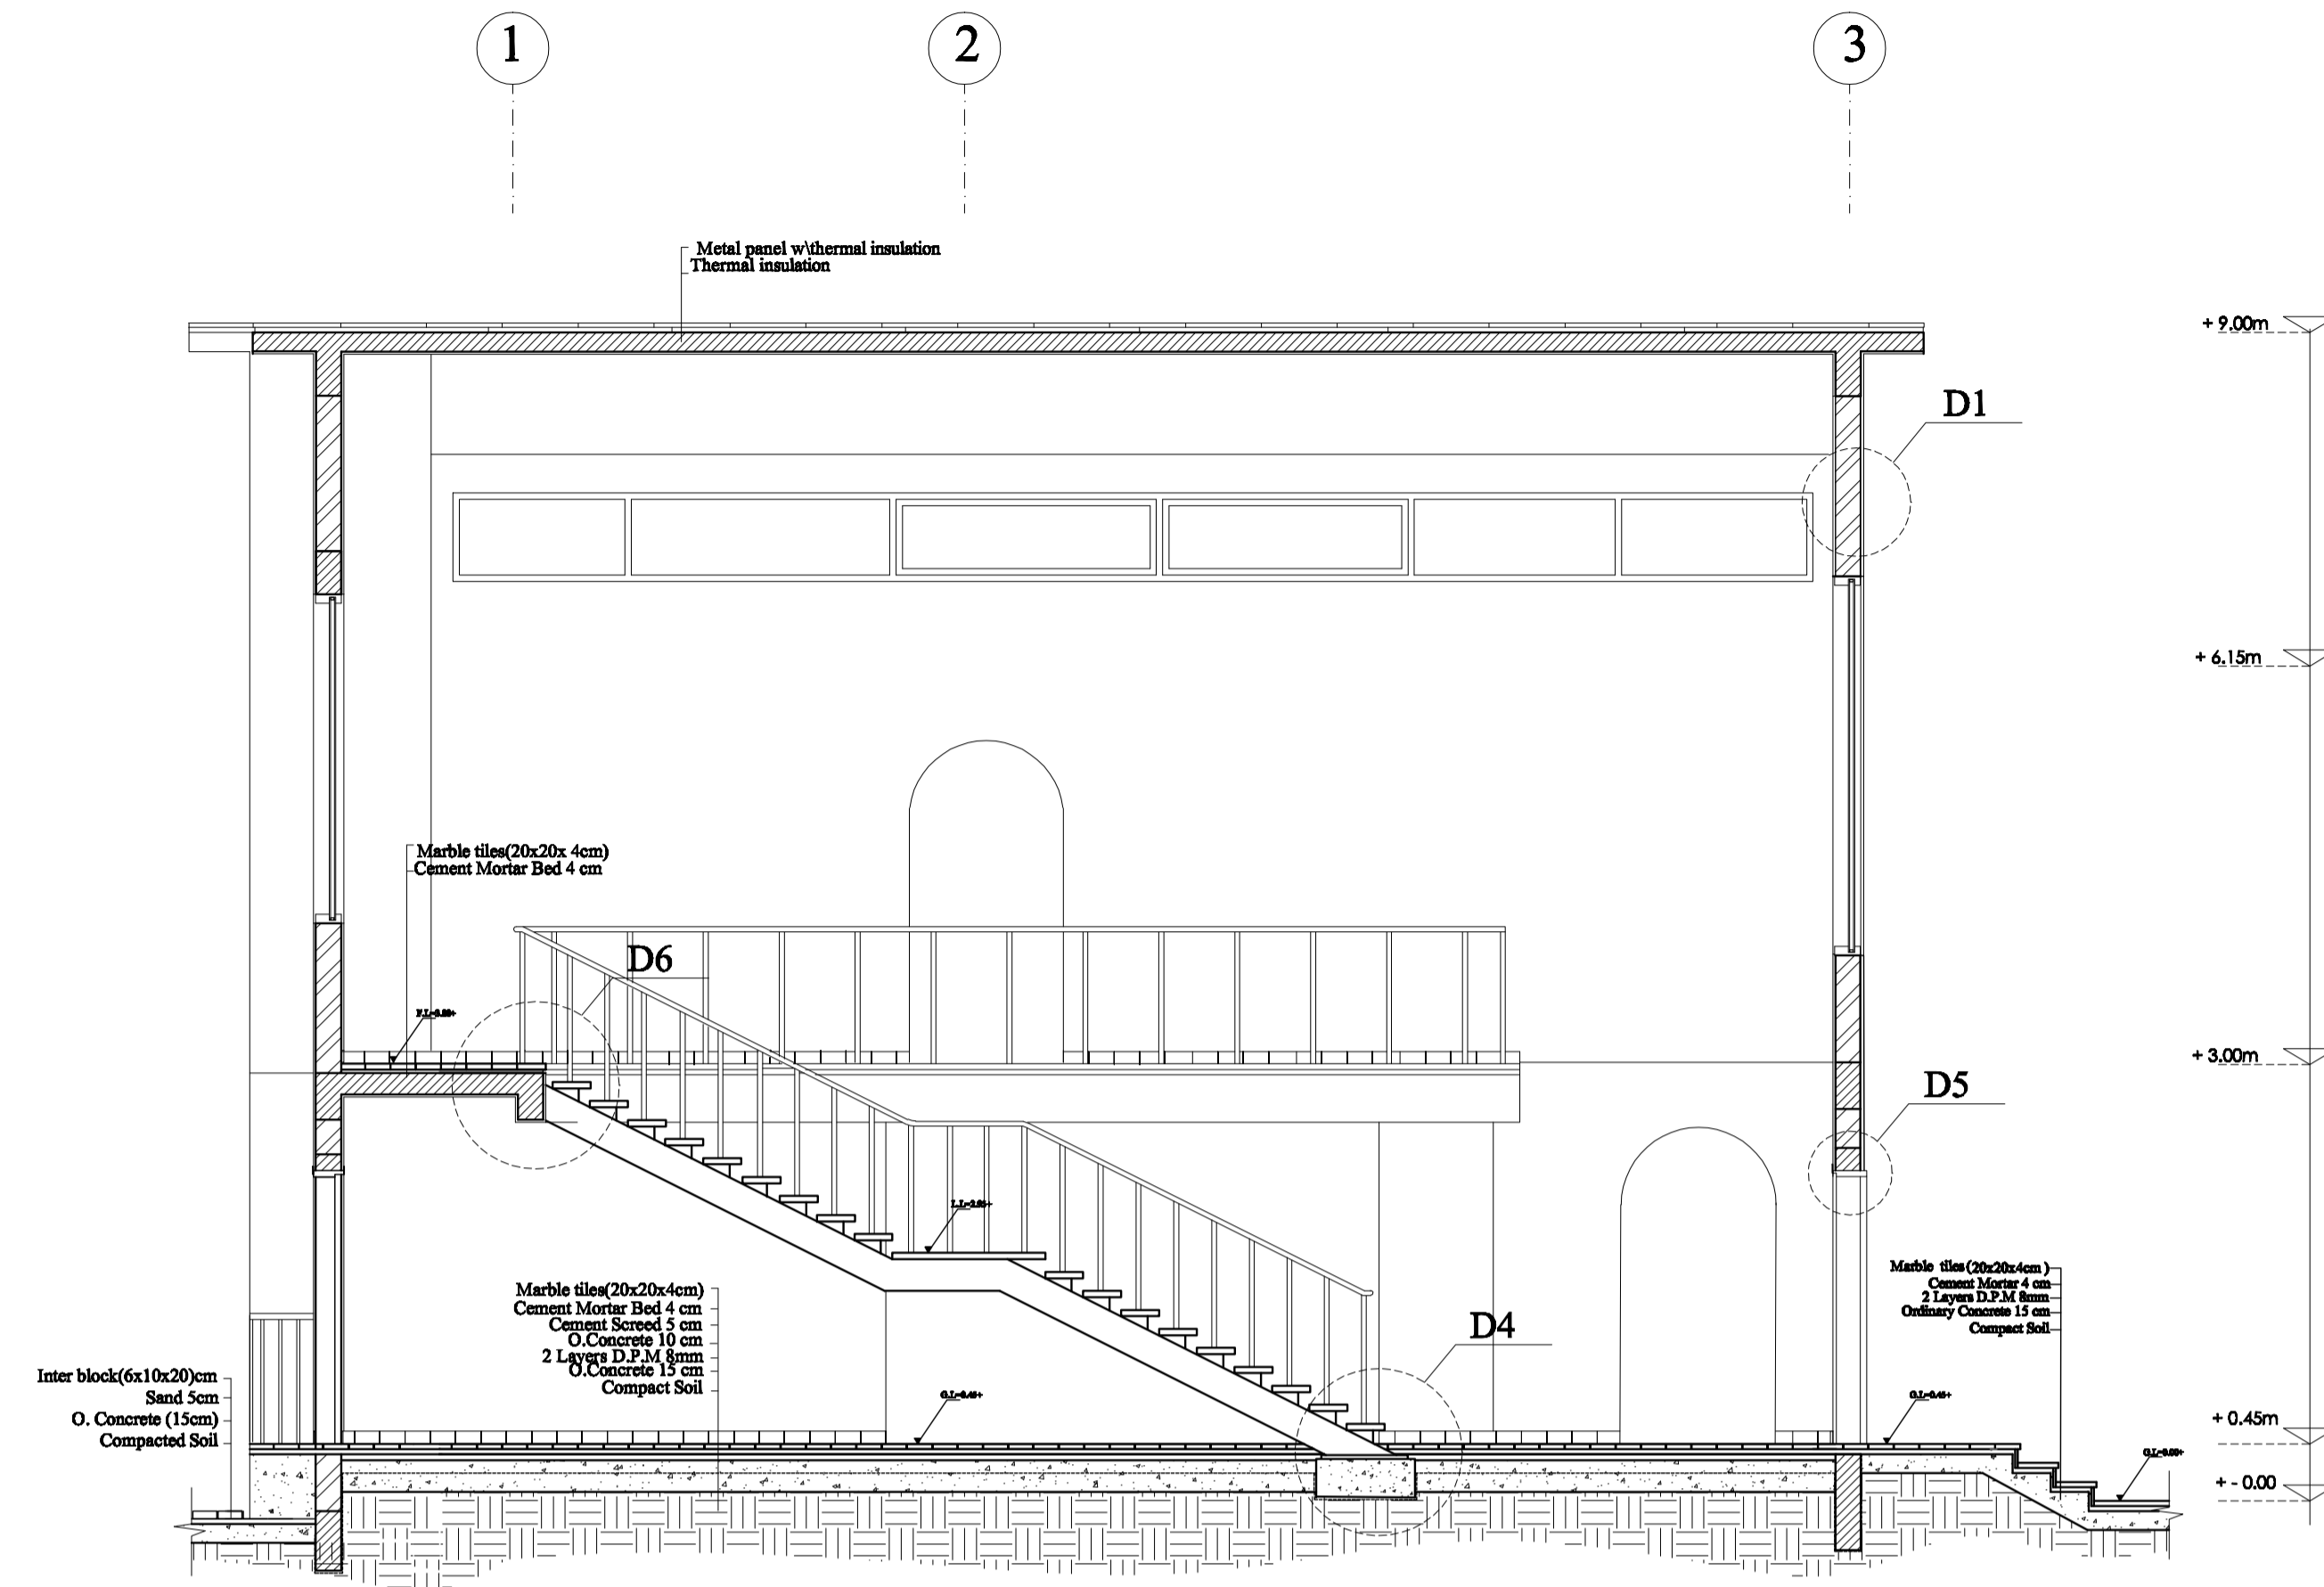


Scale 1/50 Section B-B

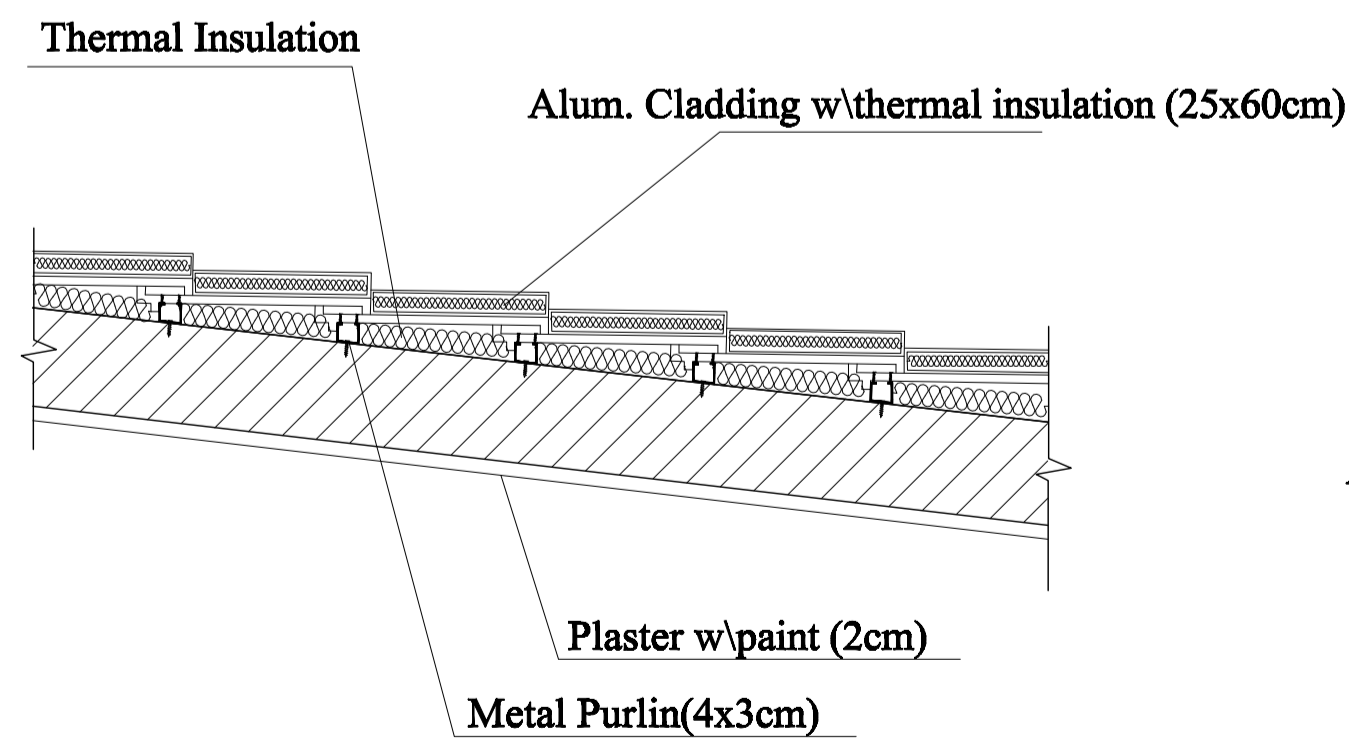

Scale 1/10 Detail 2

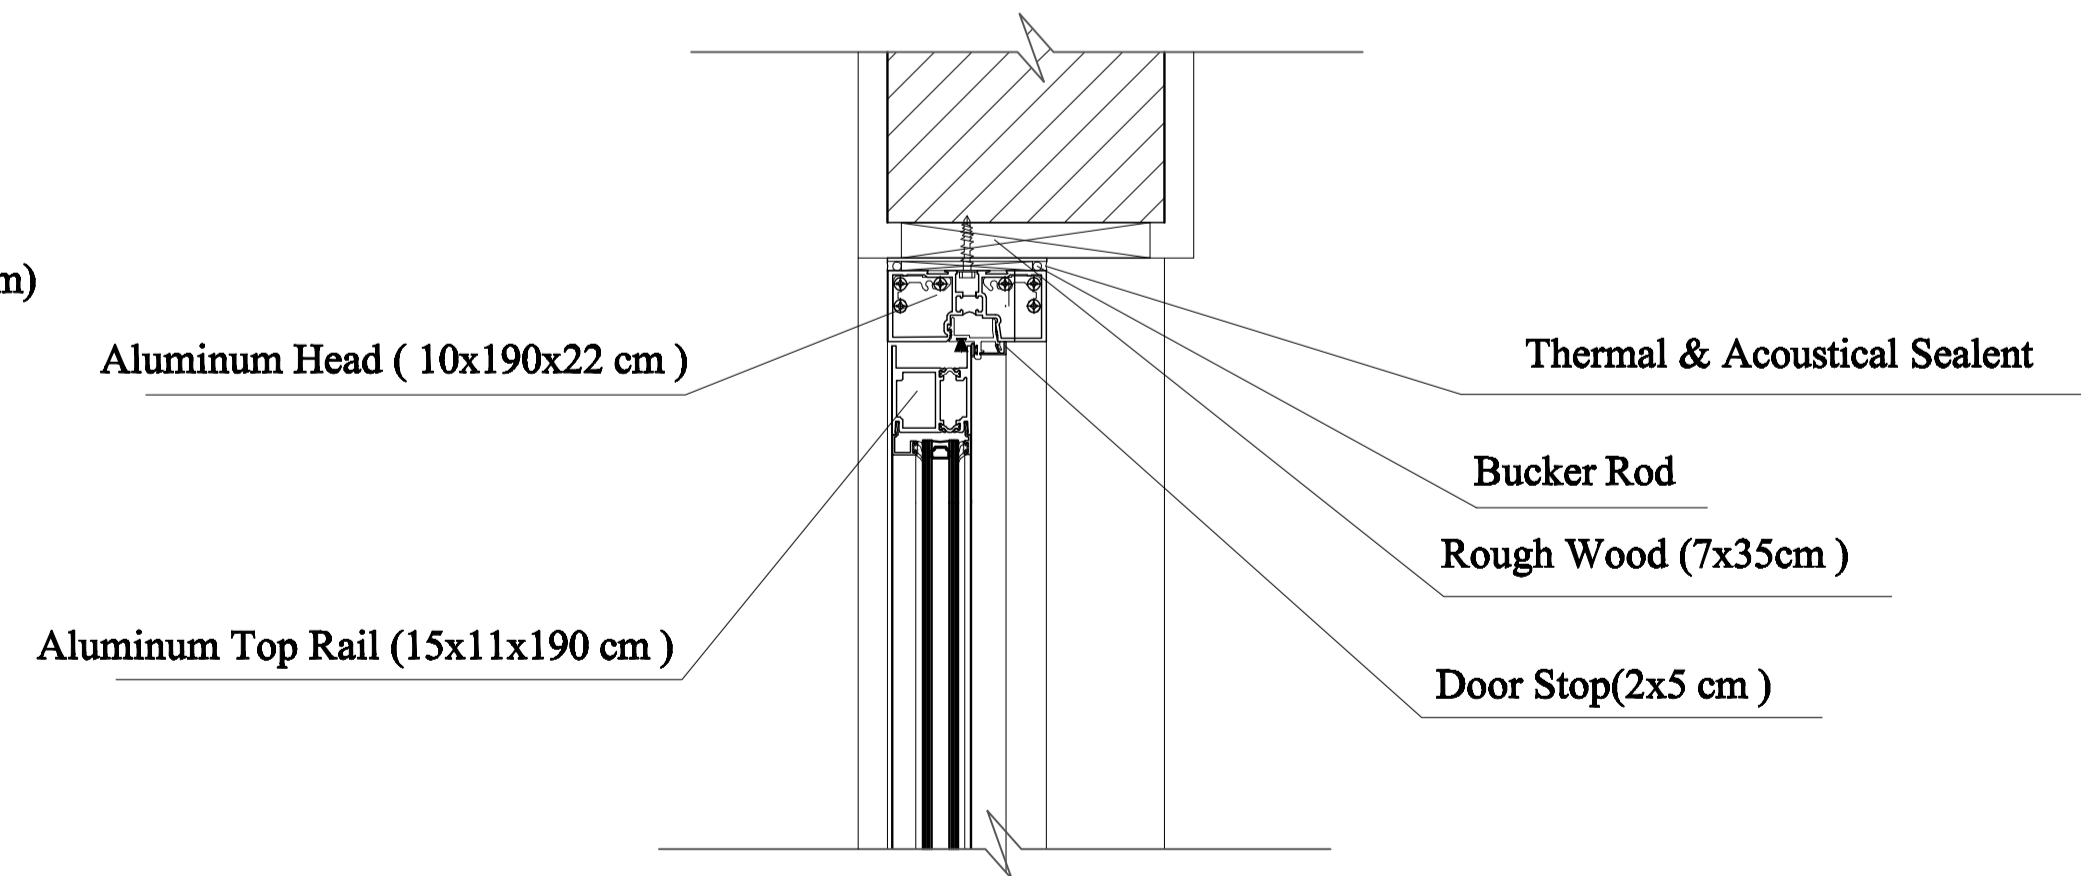

Scale 1/5 Detail 5

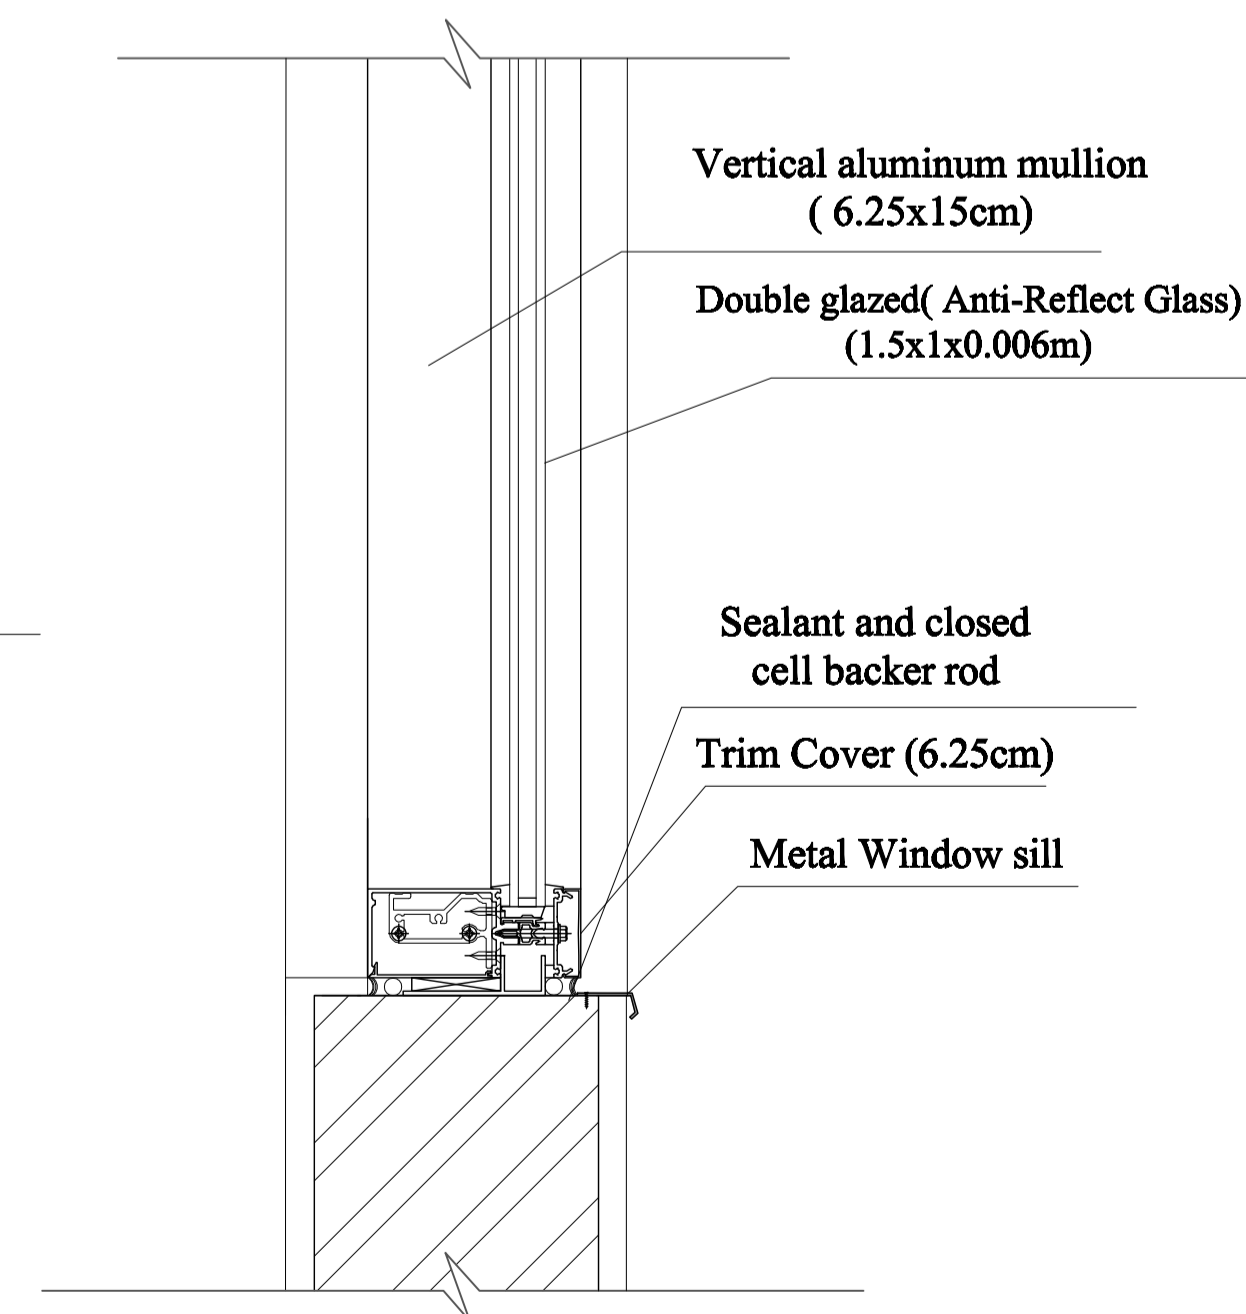

Scale 1/5 Detail 1

Introductory Building Design Studio

Setsions
Date : 11/6/2012 Scale: 1/50
Sheet # : 4

Student Name and ID#:
Asaghirh Al kaabi 200935468

Instructor:
ENG.Rahma Hassan Hagi Adan