





UAE UNIVERSITY
FACULTY OF ENGINEERING
DEPT. OF ARCH. ENG.

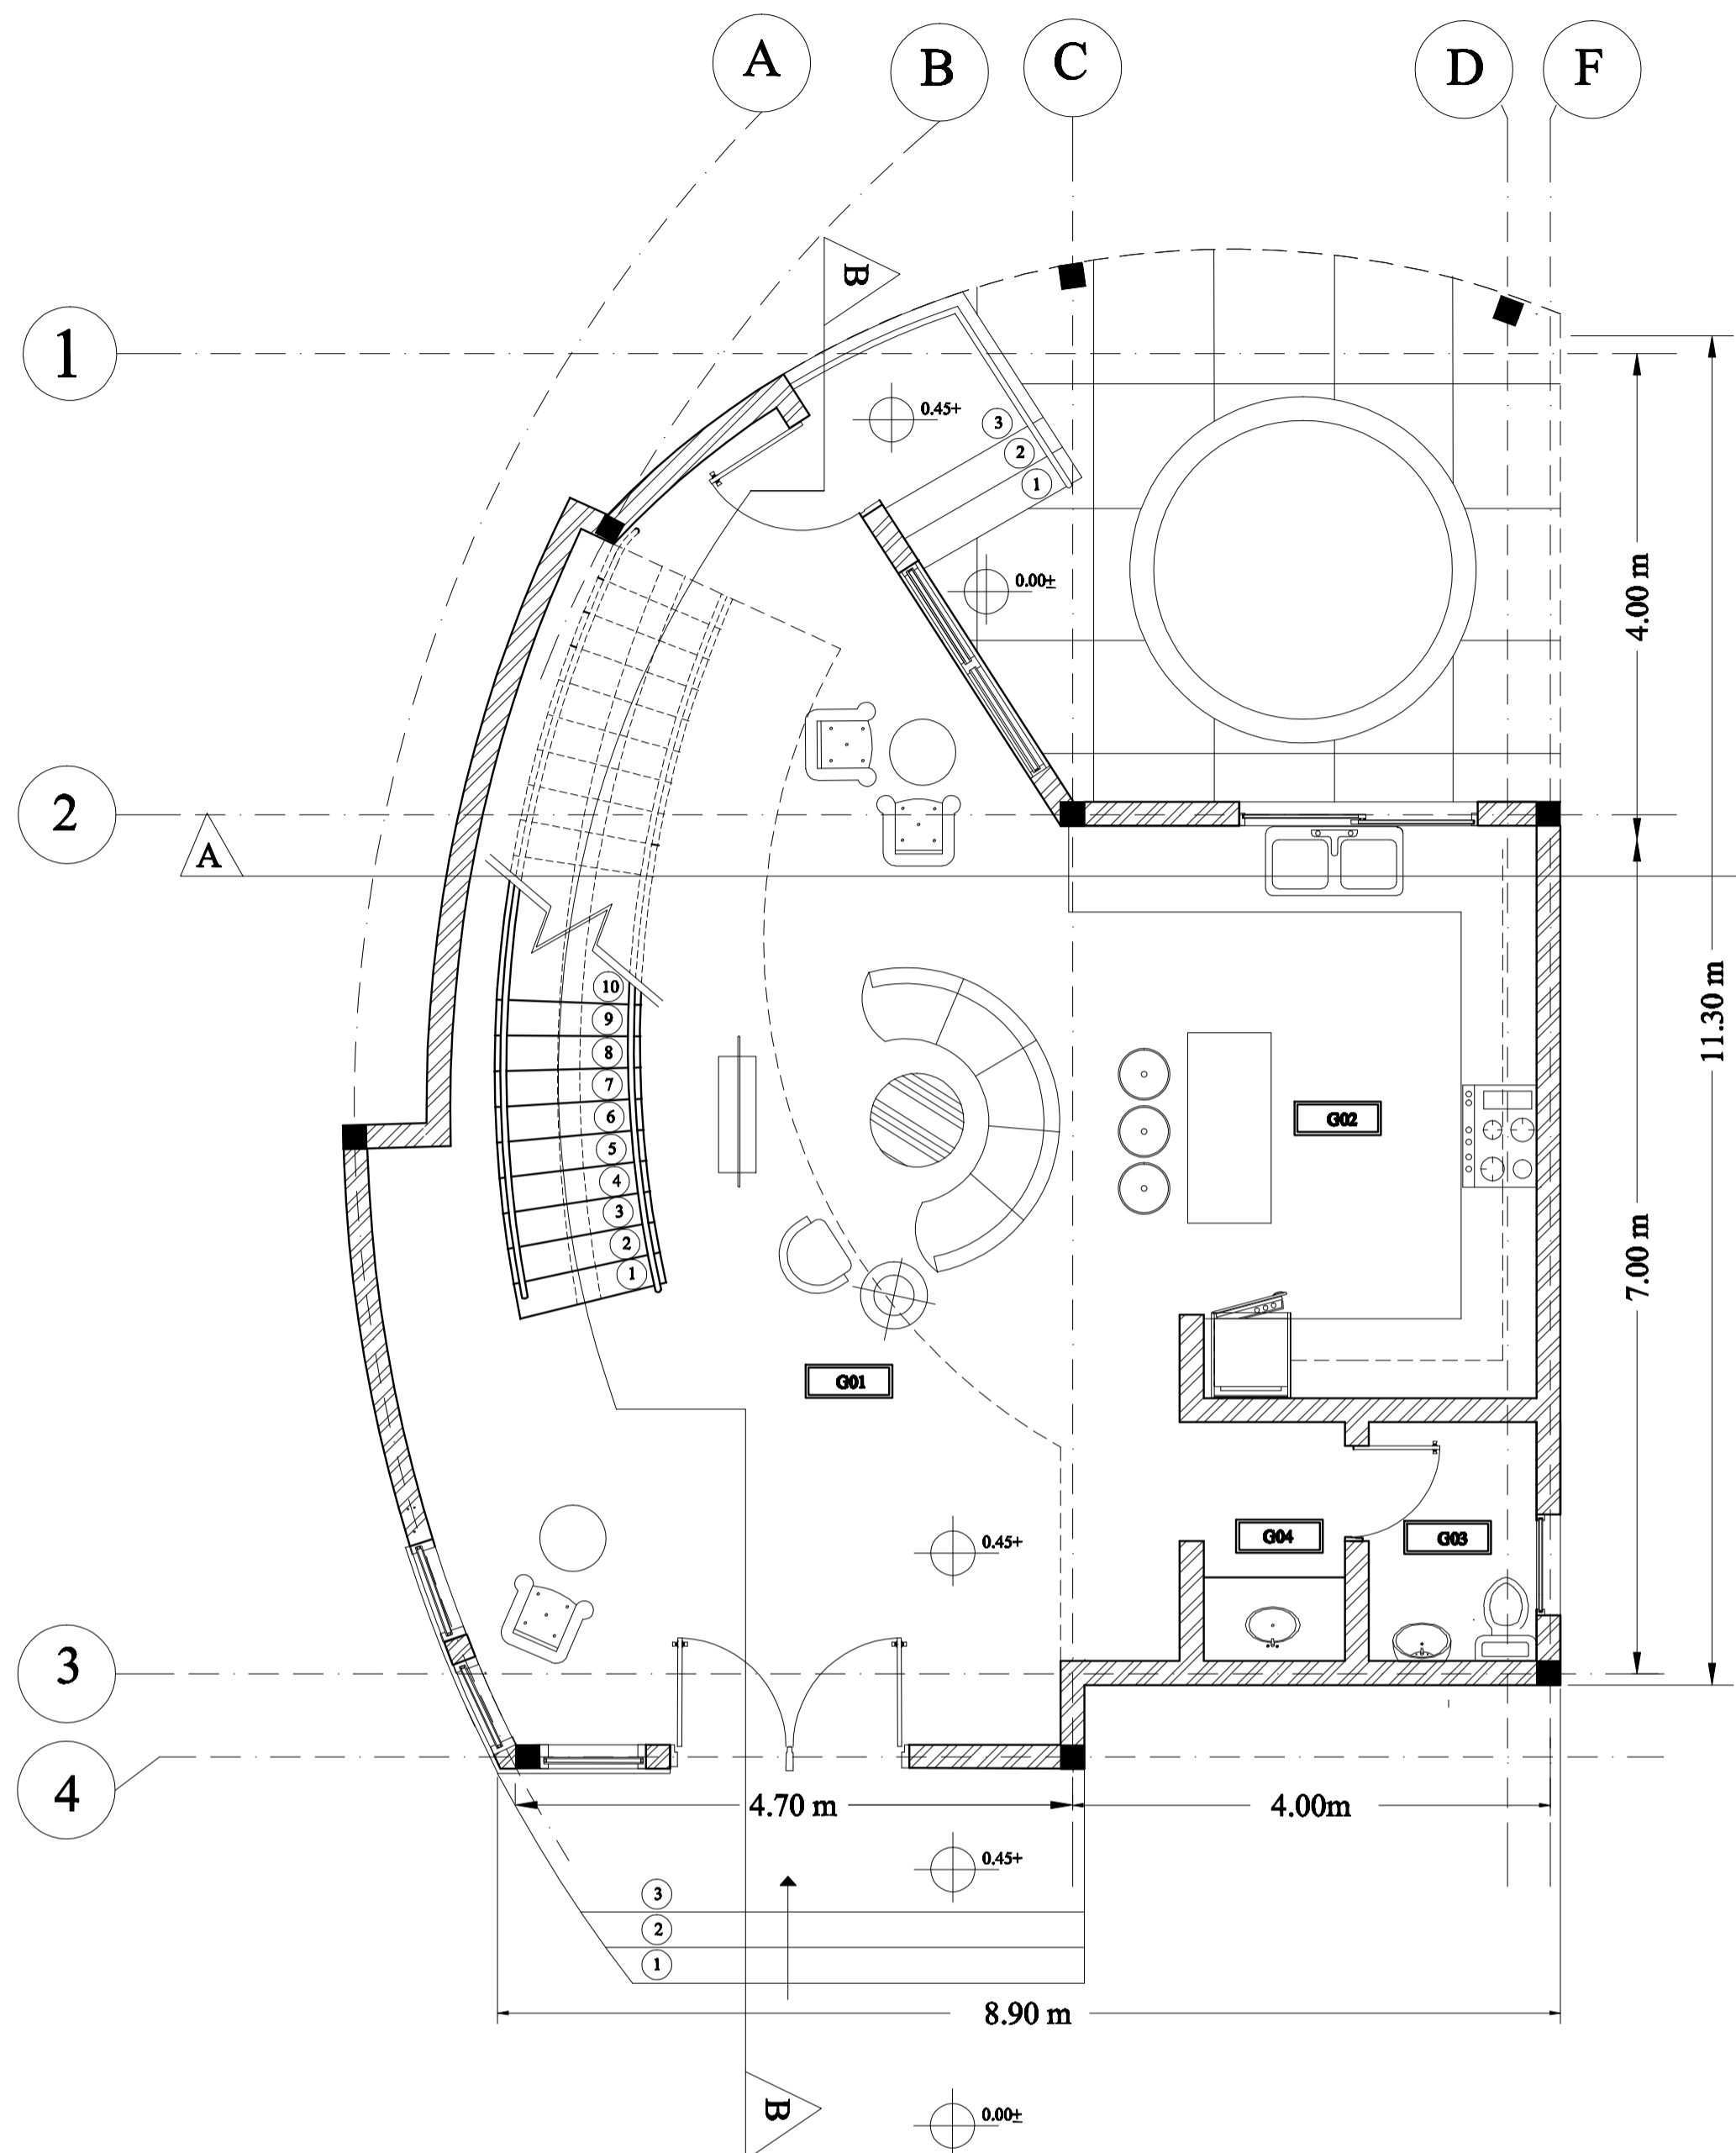

Scale 1/50
G.F Plan

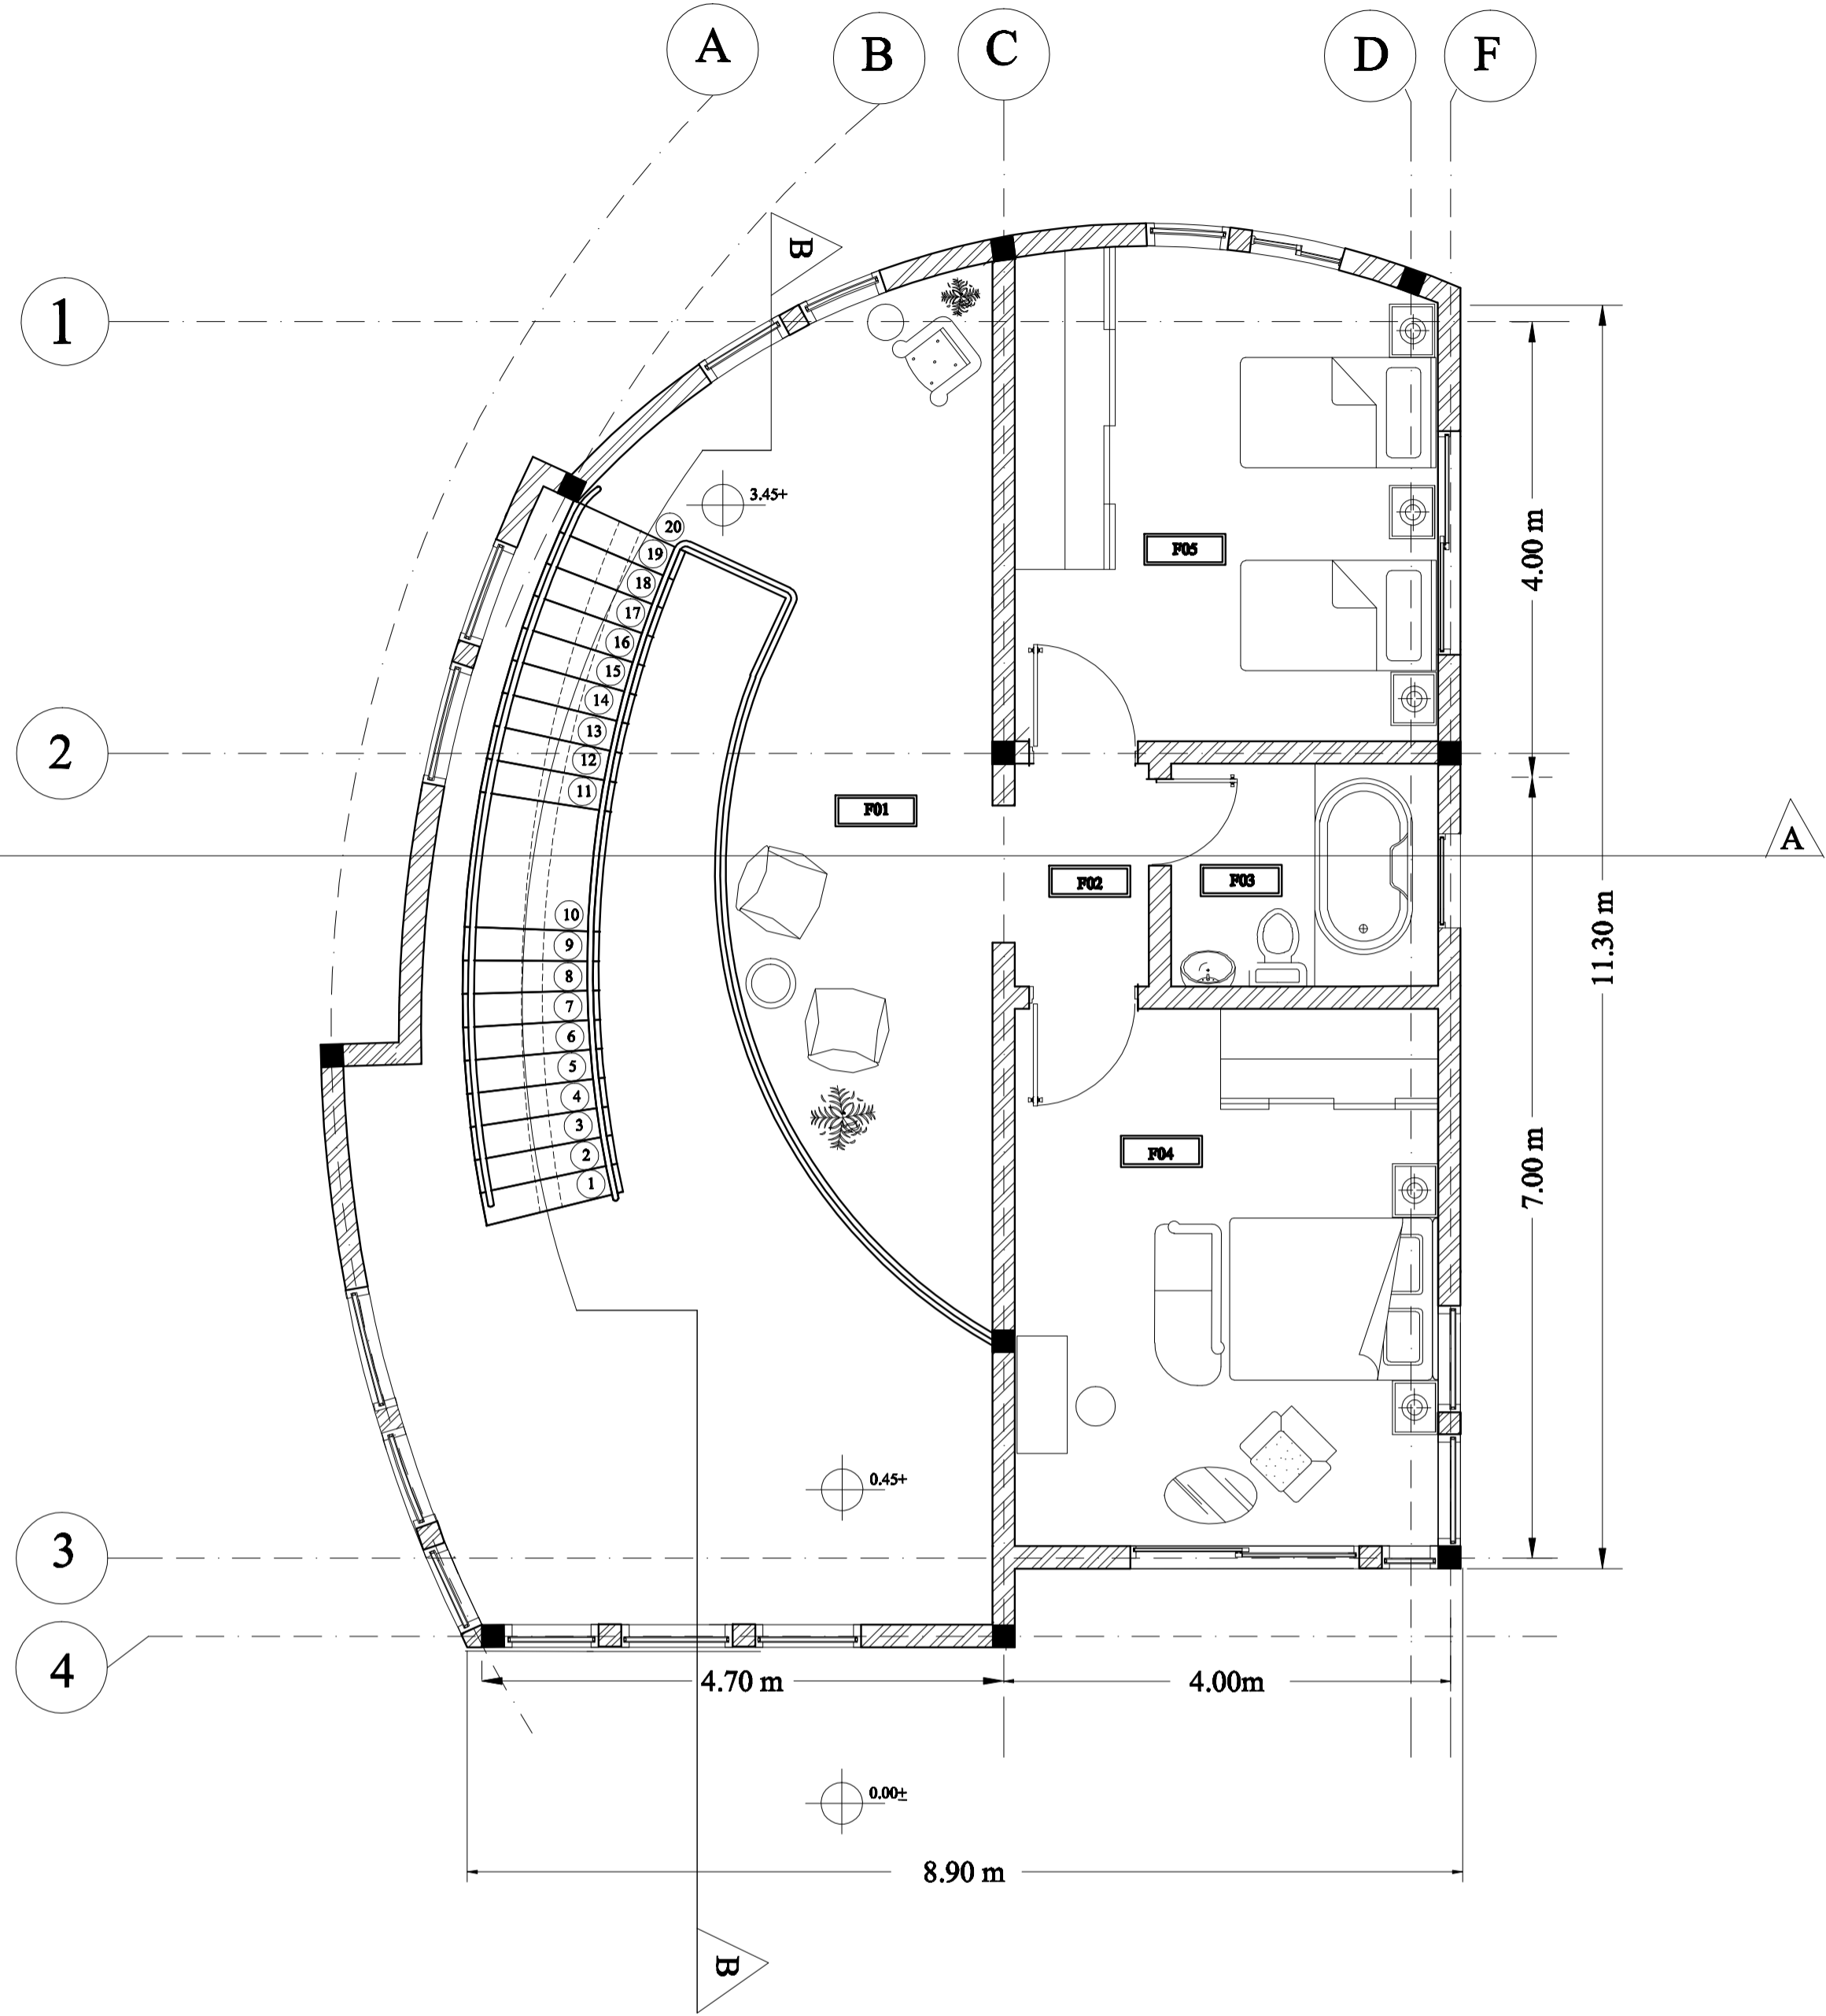

Scale 1/50
F.F Plan

Interior Finish schedule Ground & First Floor Plans		Floor		Base	Walls		Ceiling											
ROOM	DESCRIPTION	Carpet	Hard wood	Terrazzo	Cer. Tiles	Marble Tiles	Wood	Vinyl topcoat	Covered	Cer. Tiles	Plaster	Metal Partition	Curtain Wall	Chimney Wall	Glass Partition	Plaster	False Ceiling	EXP. wood
G01	Living & Dining																	
G02	Kitchen																	
G03	Bath room																	
G04	Storage																	
F01	Sitting Area																	
F02	Lobby																	
F03	Bathroom																	
F04, F05	Bedrooms																	

Introductory Building Design Studio

Plans
Date : 11/6/2012 Scale: 1/50
Sheet # : 3
Student Name and ID#: Asgith Al kaabi 200935468
Instructor: ENG.Rahma Hassan Hagi Adan