


Skylight isometric  
scale 1:20

Girder fixation  
detail isometric  
scale 1:20



Structural system  
isometric  
Scale 1/50

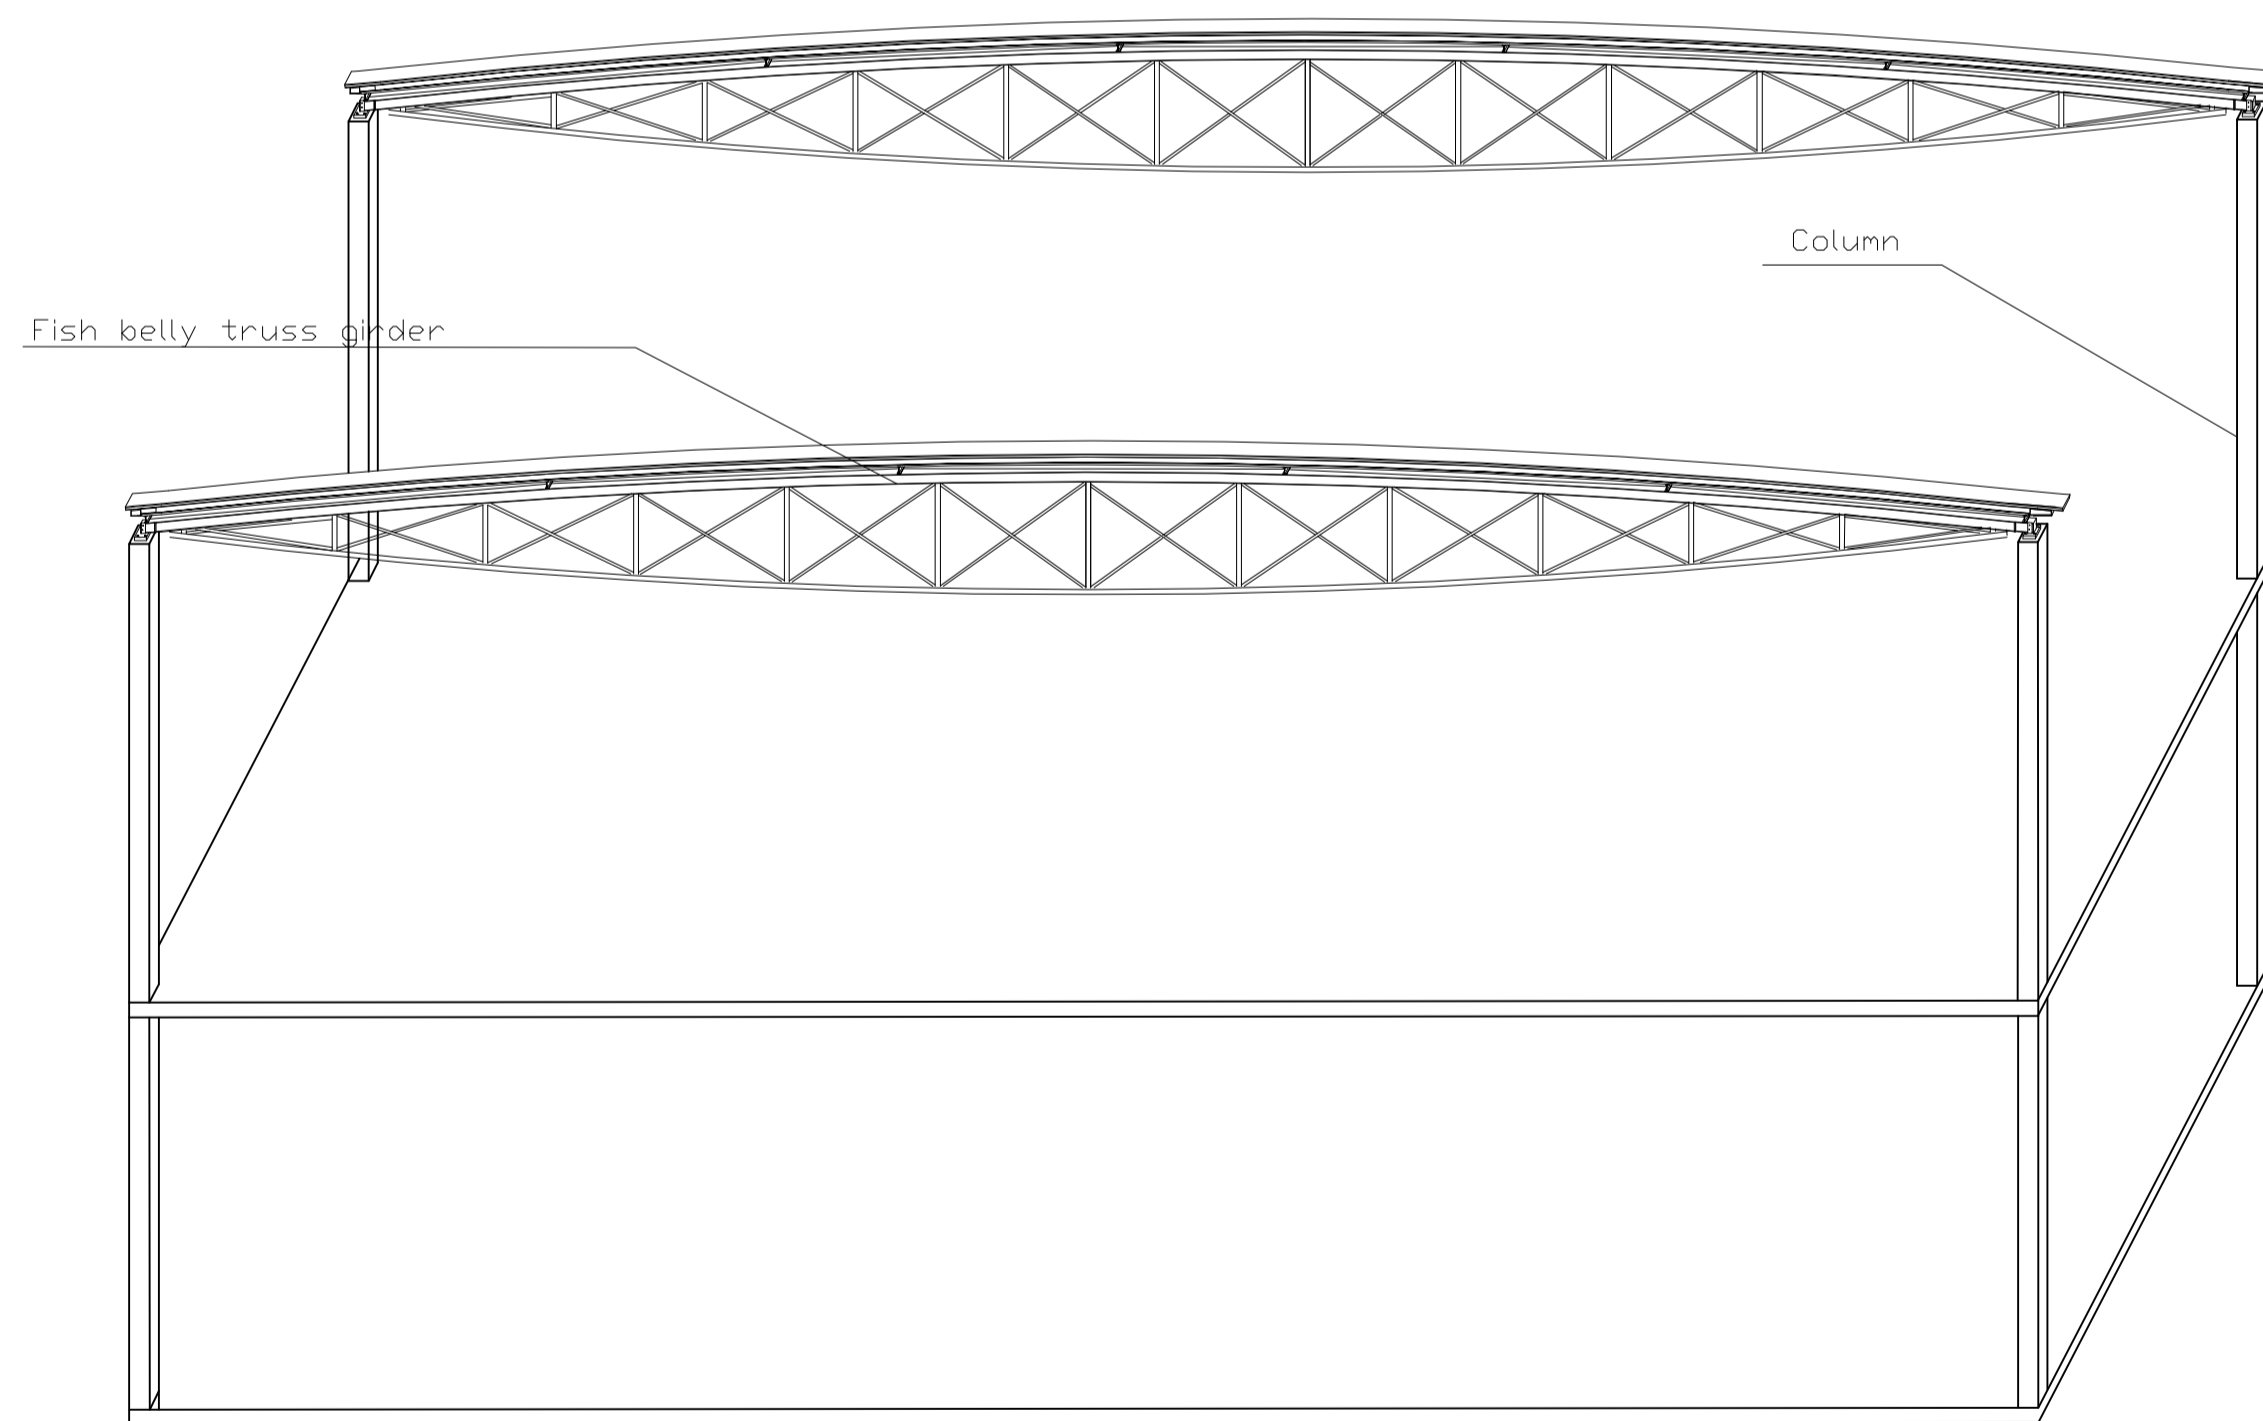

Faculty of Engineering  
Architectural Engineering Department

Scale			
Dimensions			
Structural System			
Details			
Detail labeling			
Sheet number			
Sheet name			

