

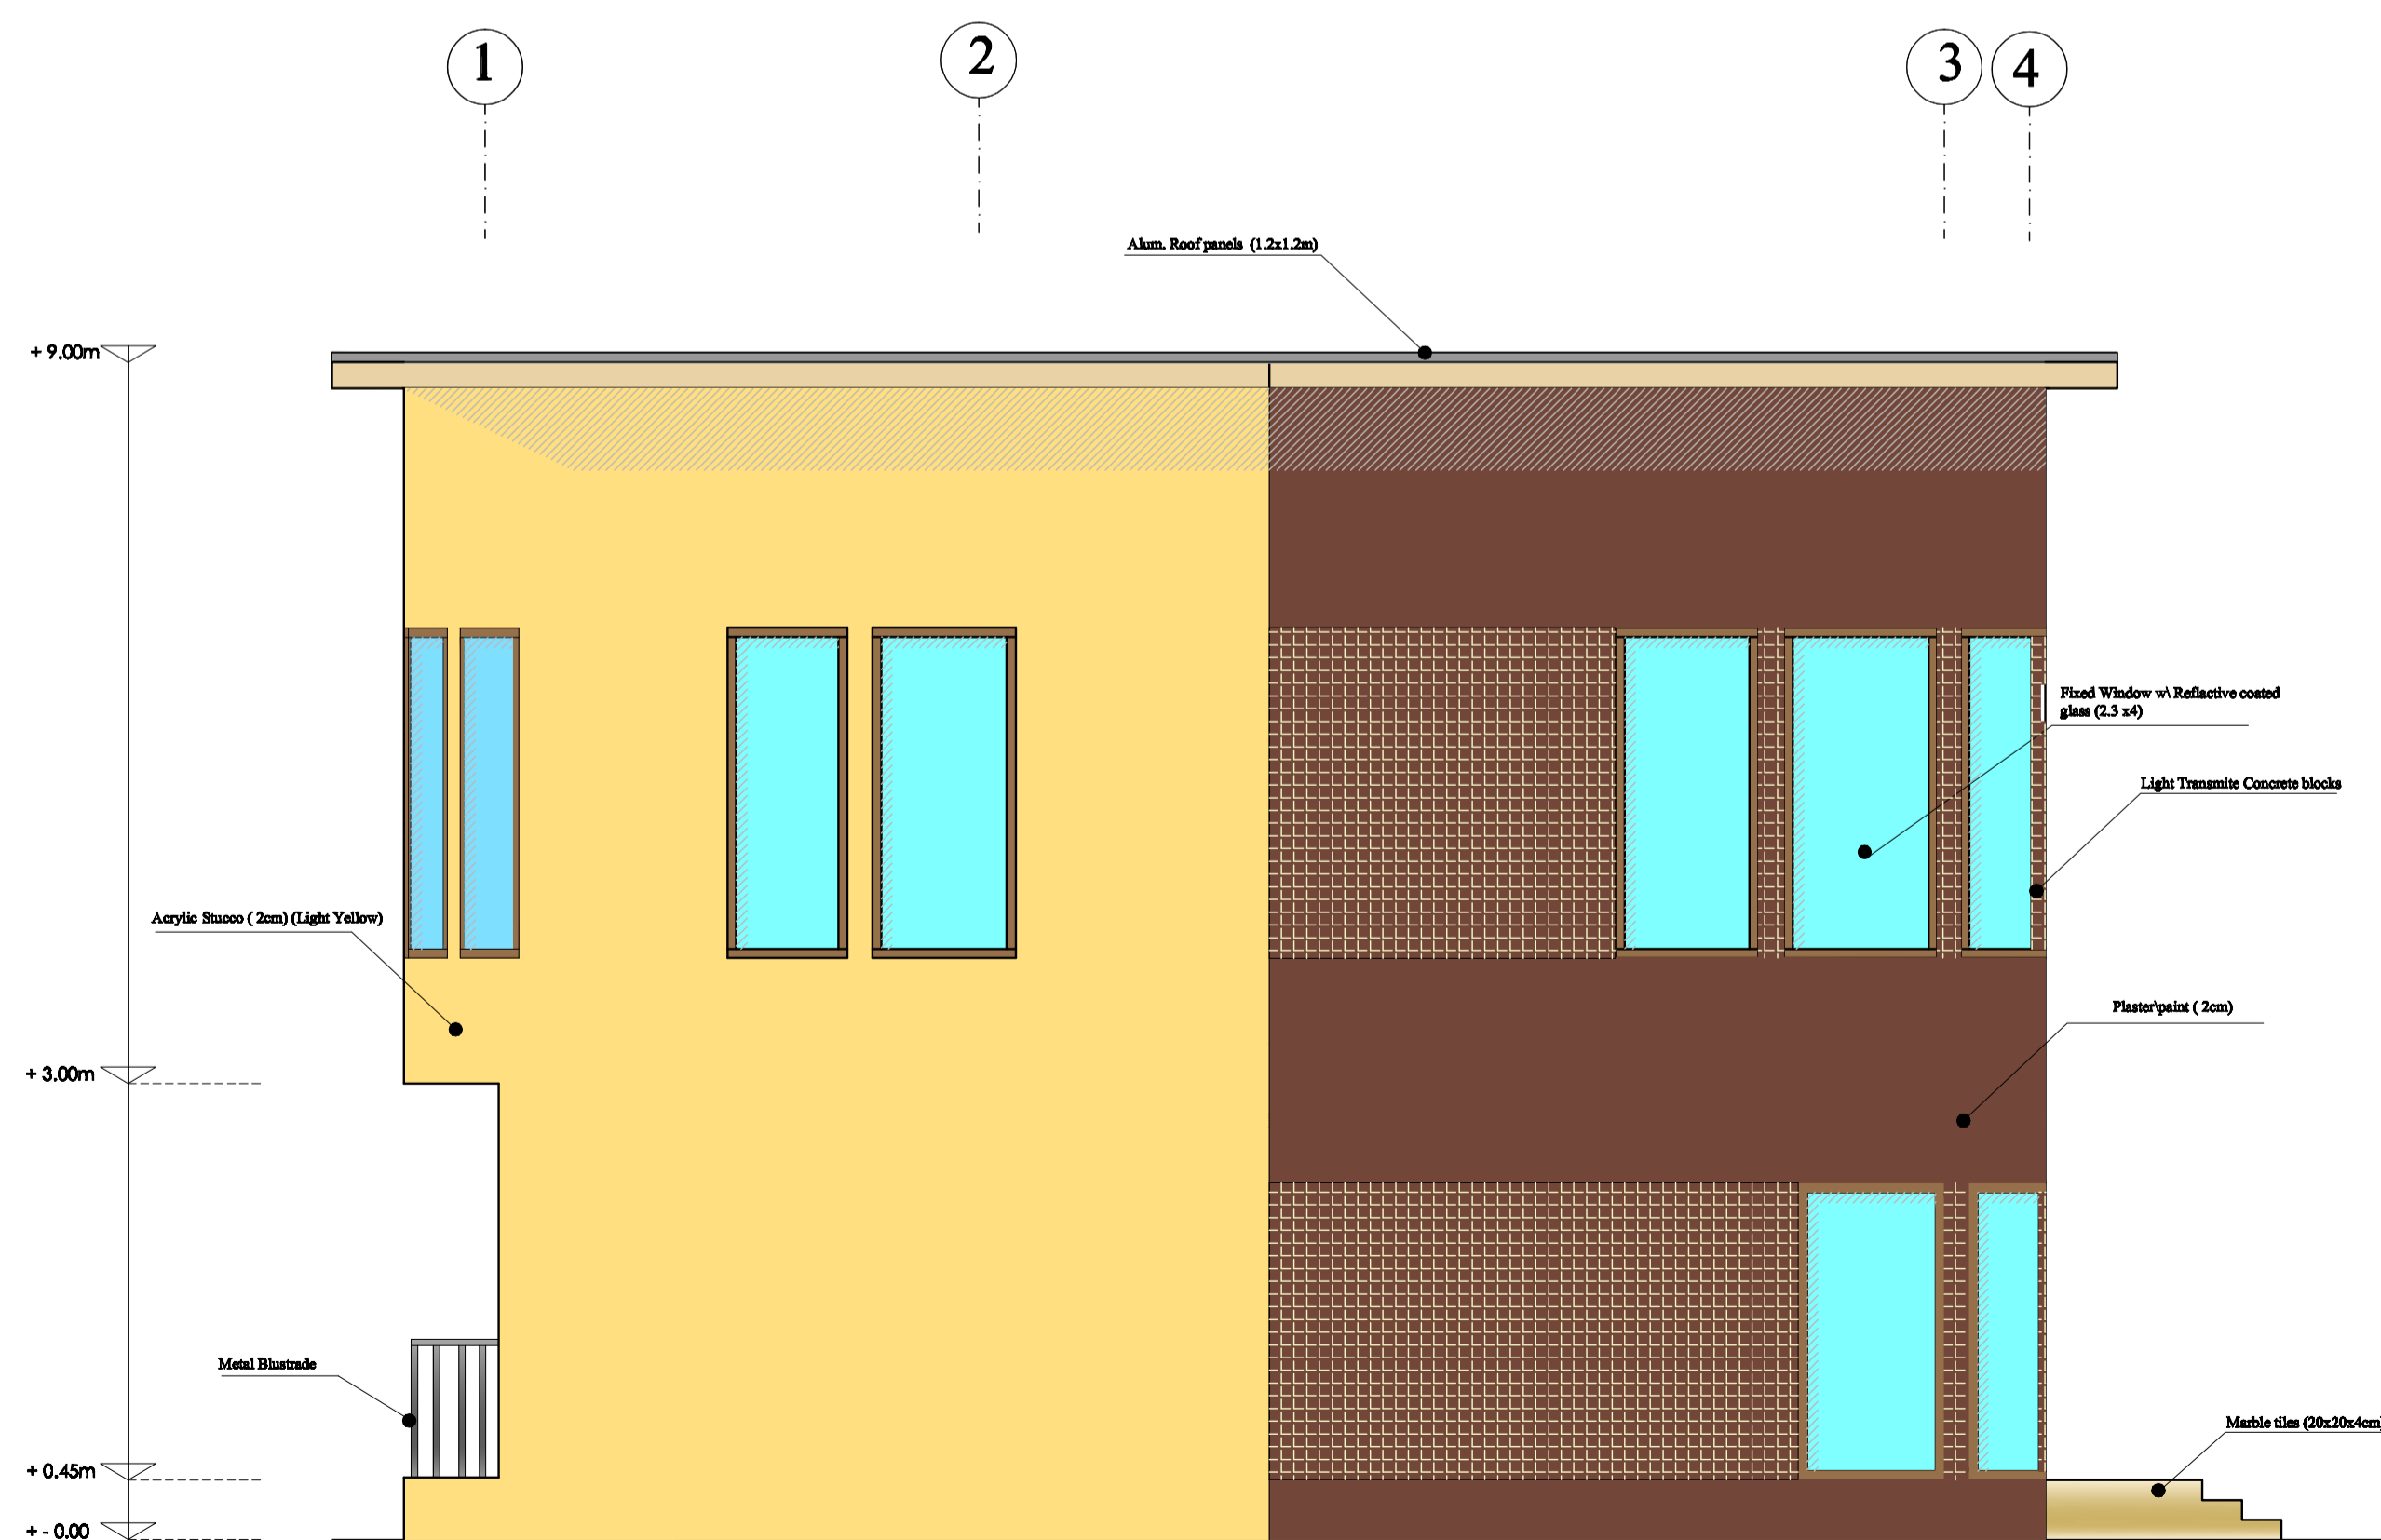
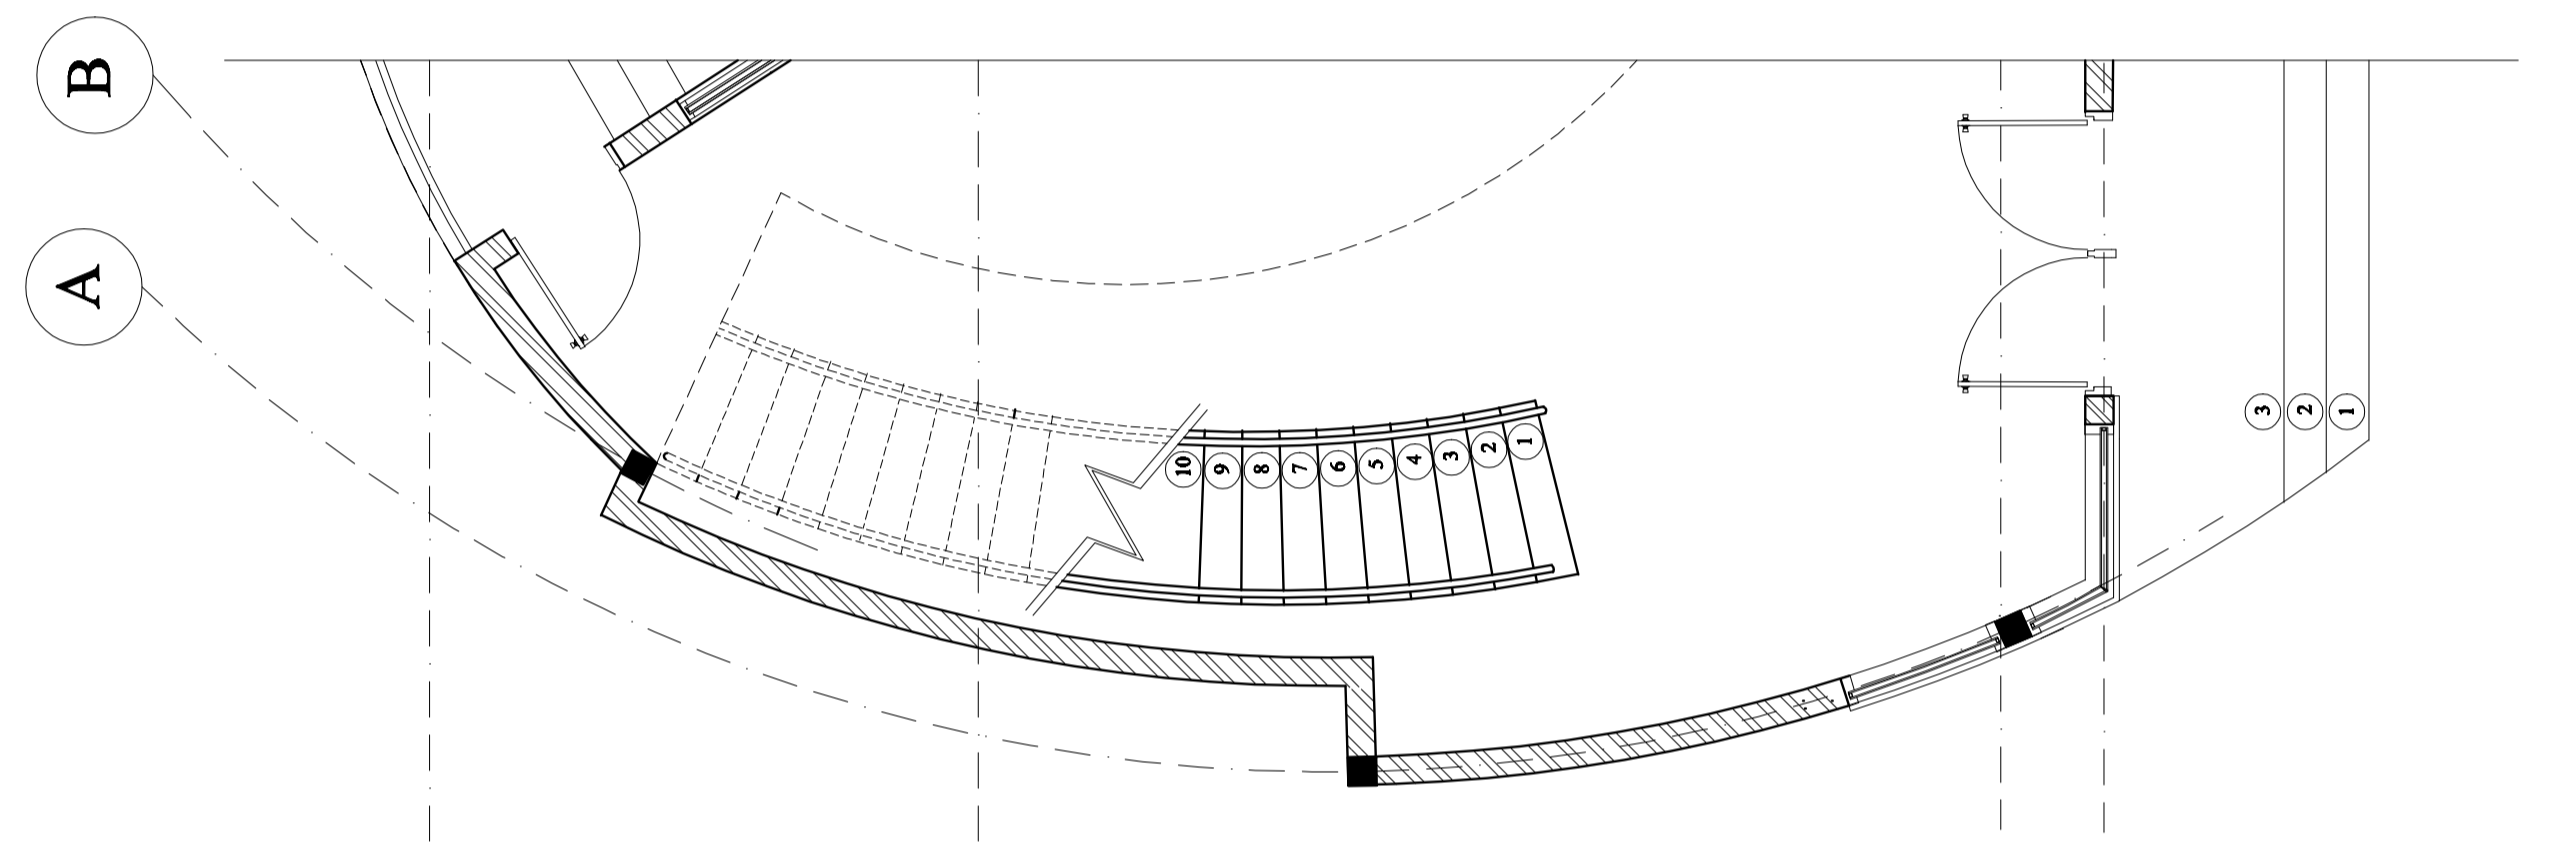


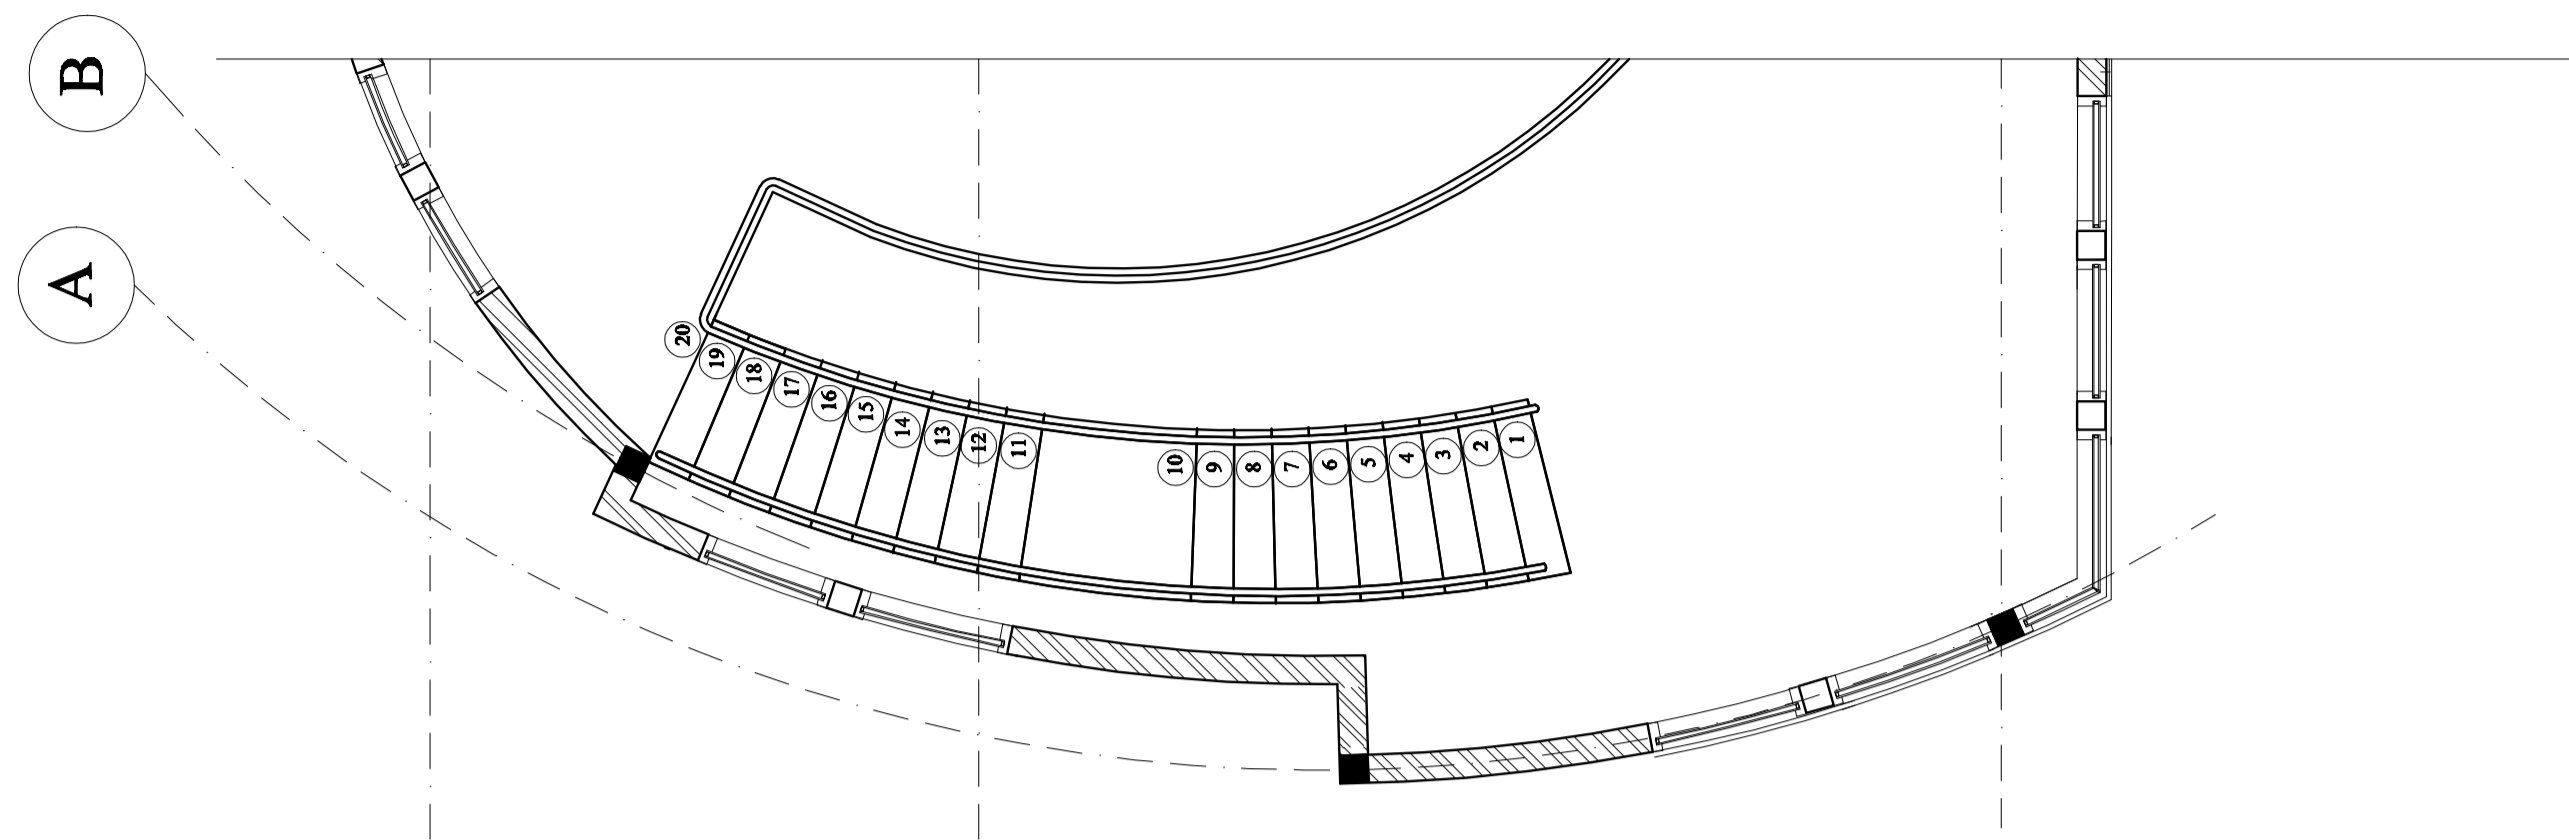


UAE UNIVERSITY
FACULTY OF ENGINEERING
DEPT. OF ARCH. ENG.

Elevation Key

South

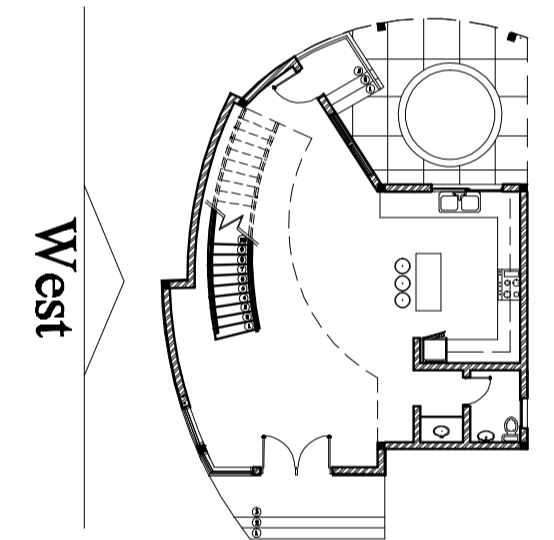

West Elevation

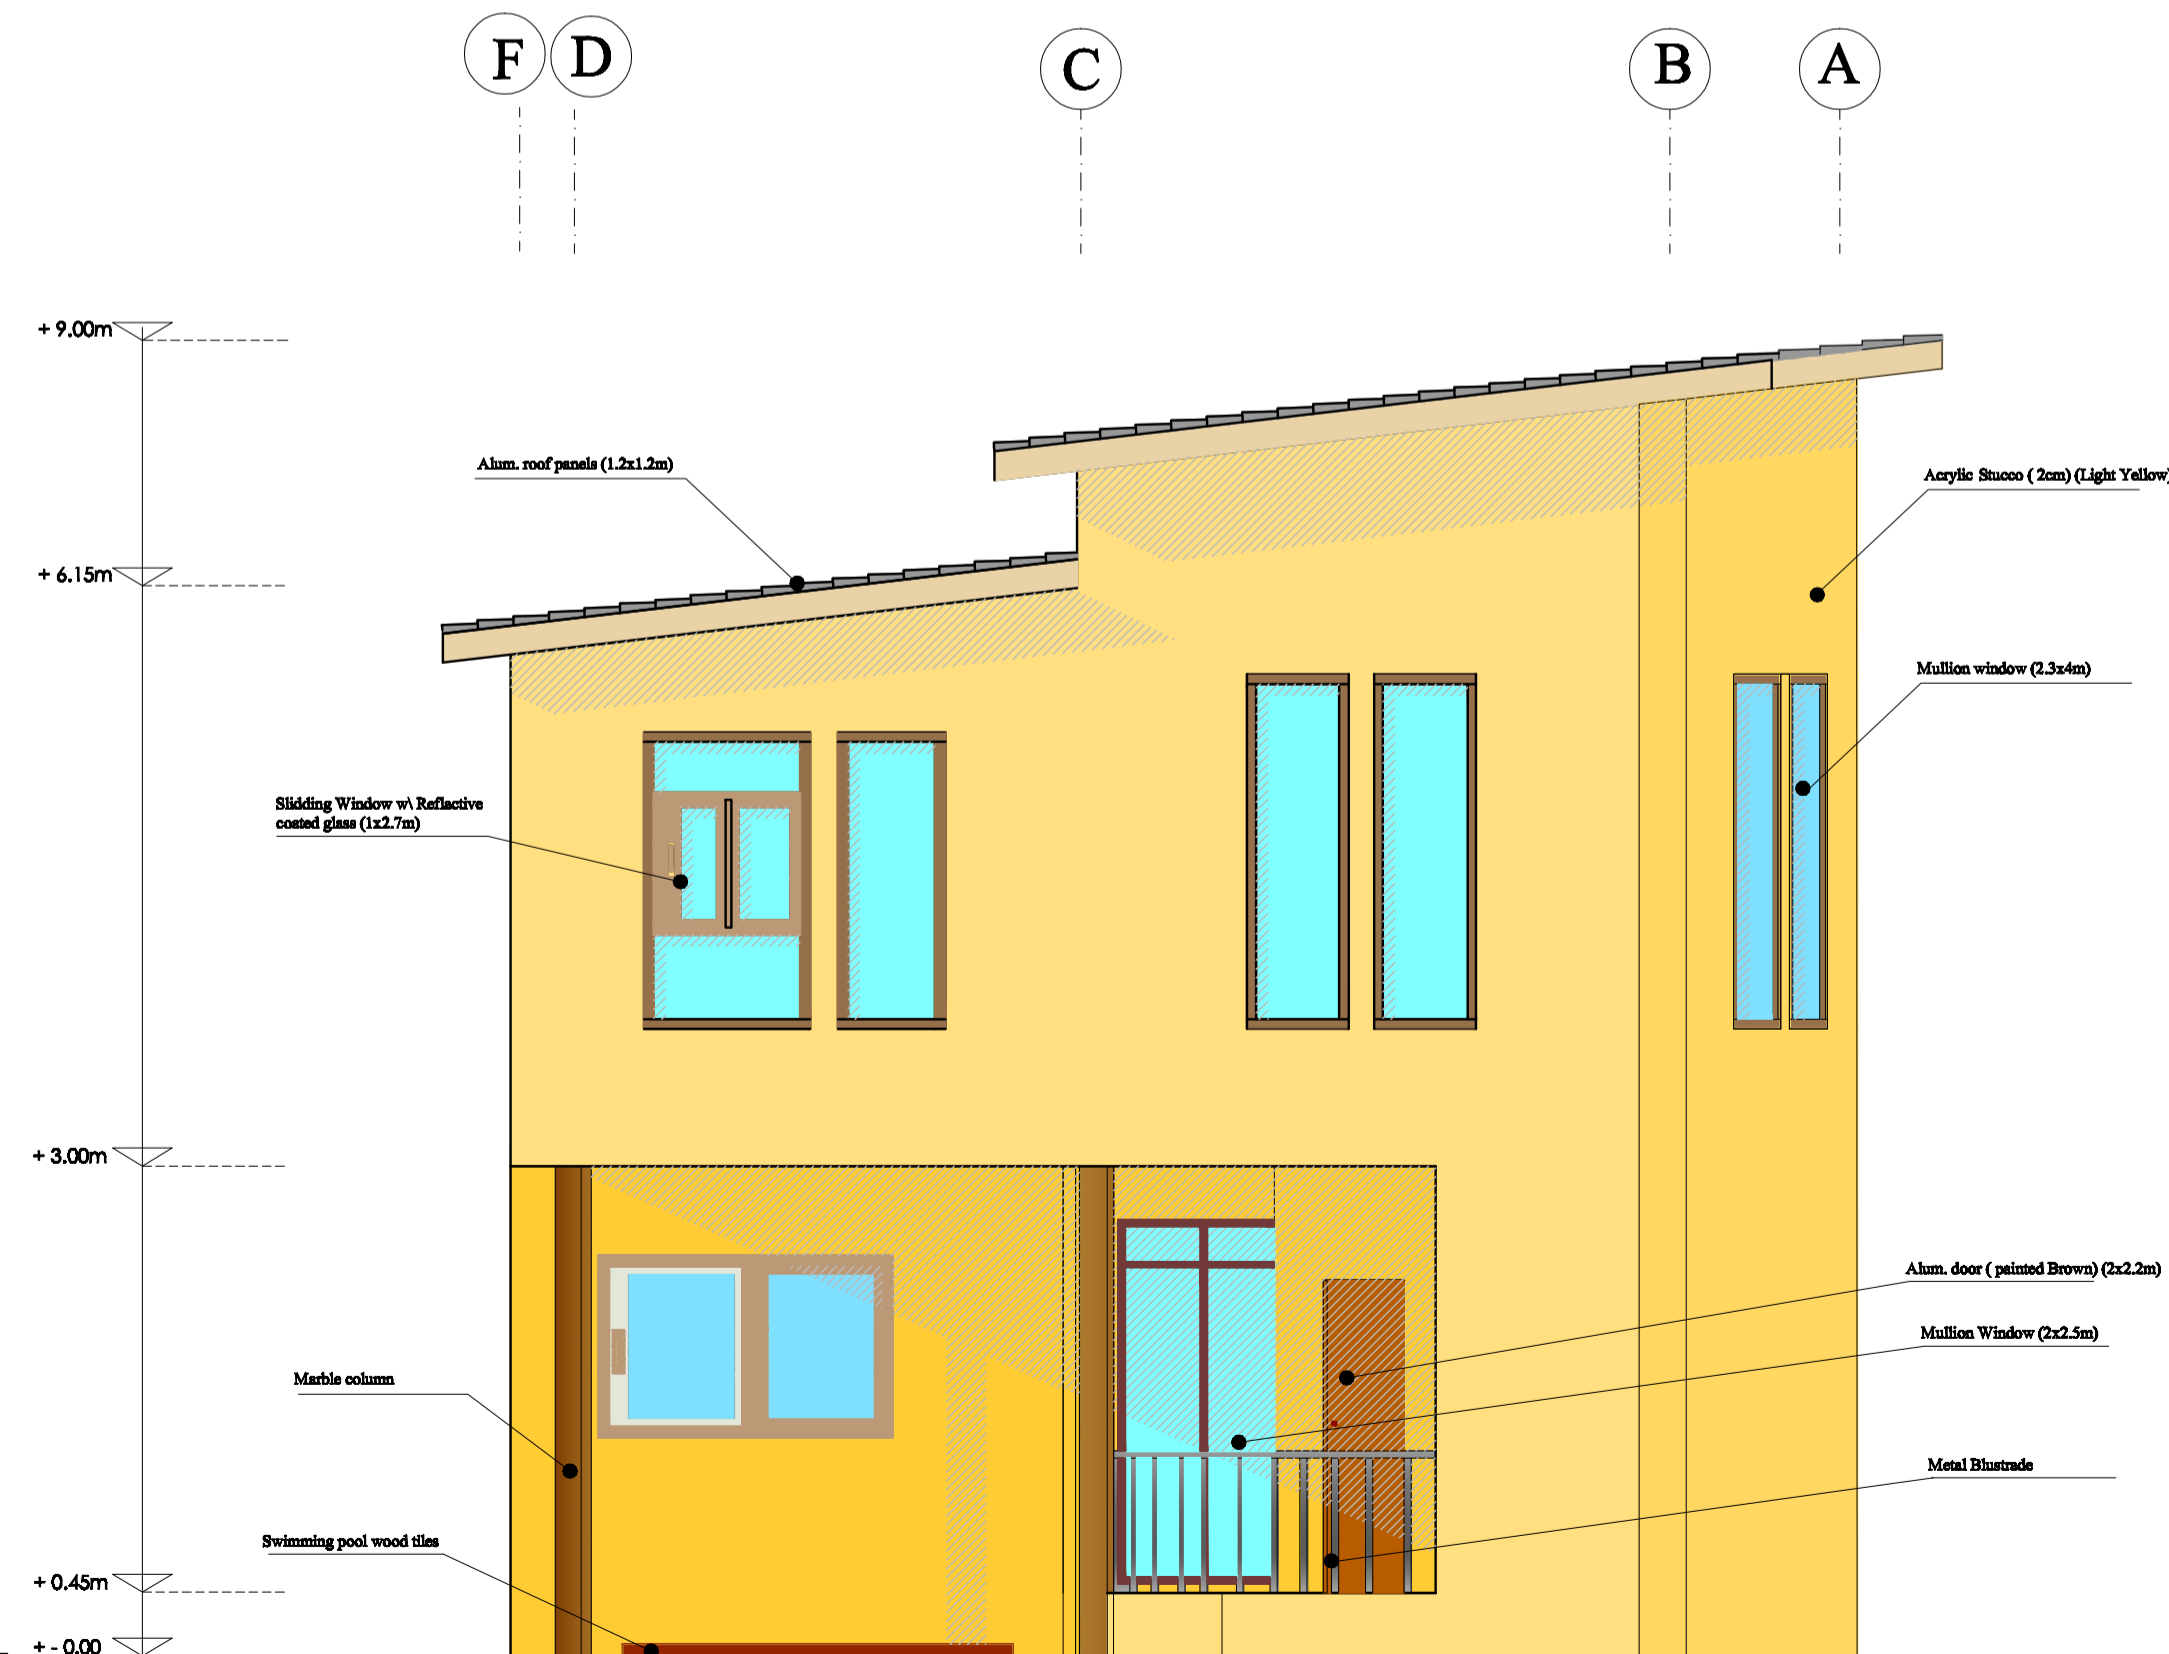

South Elevation

Introductory Building Design Studio

Elevations

Date : 11/6/2012

Scale: 1/50

Sheet # : 1

Student Name and ID#:

Asghith Al kaabi 200935468

Instructor:

ENG.Rahma Hassan Hagi Adan