





Faculty of Engineering
Architectural Engineering Department


Scale			
Centerlines			
Dimensions			
Partial Section Key			
Levels			
Layers			
Details			
Detail labeling			
Sheet number			
Sheet name			

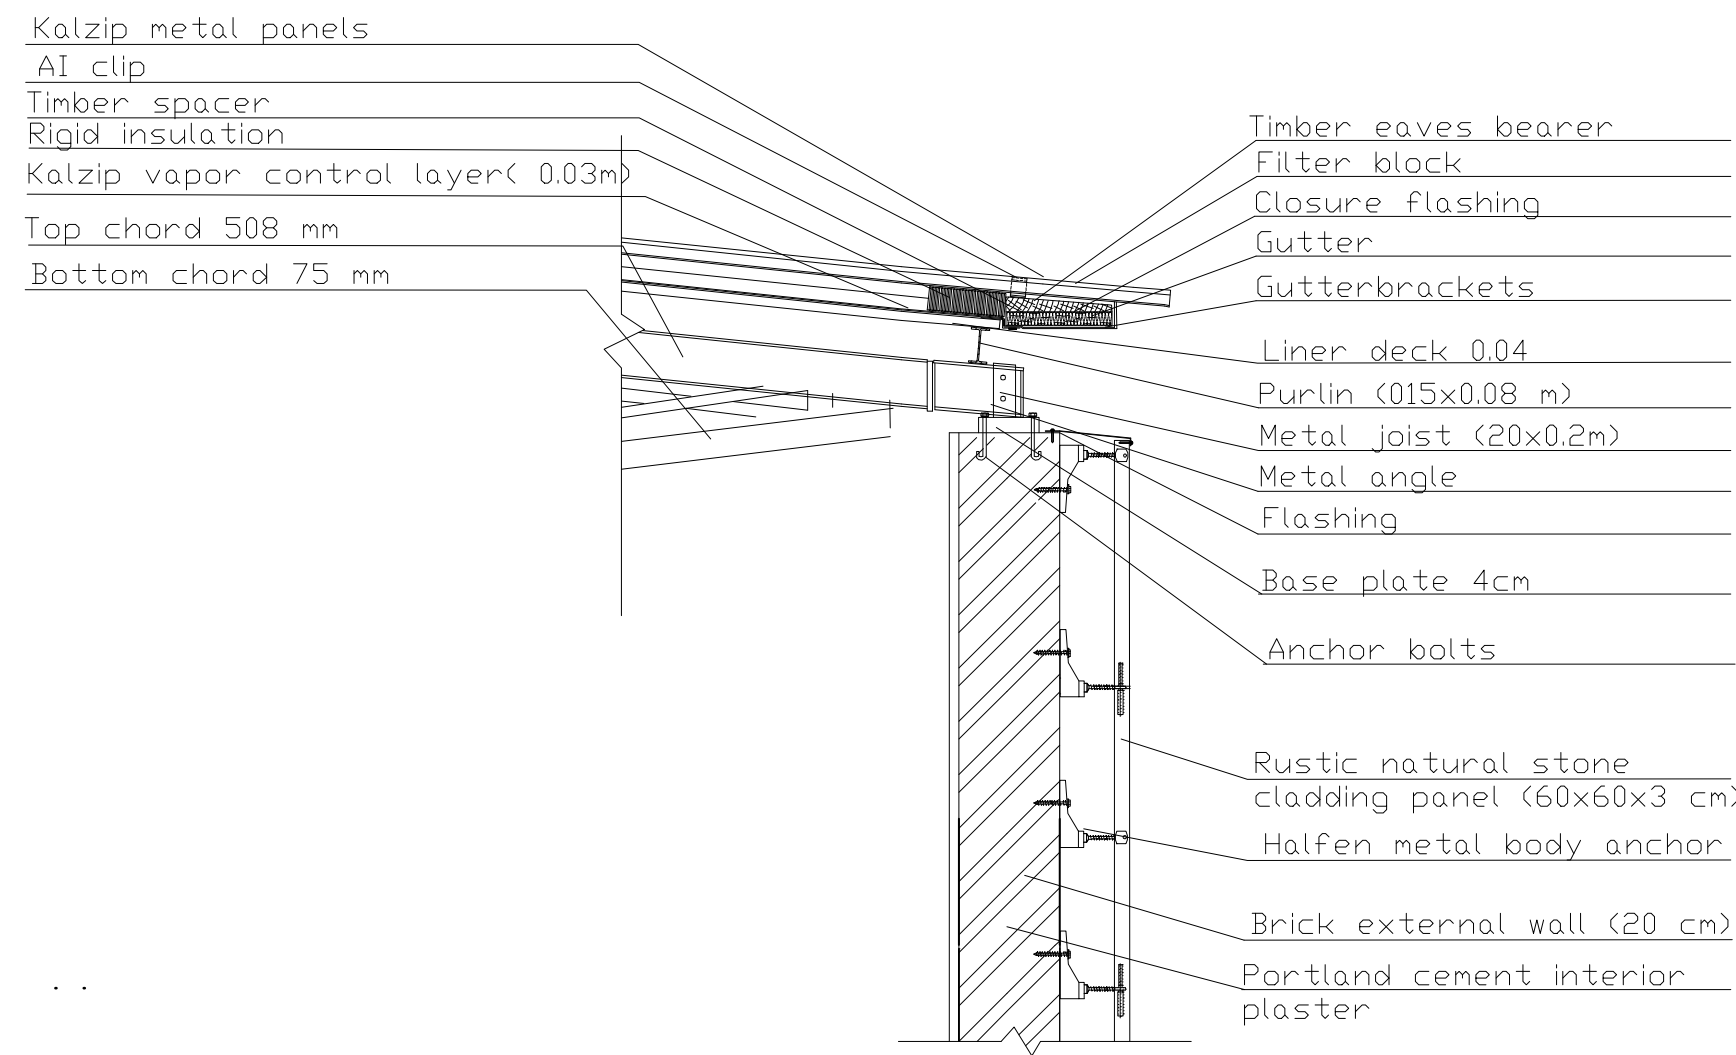


Detail 6
Scale 1:10

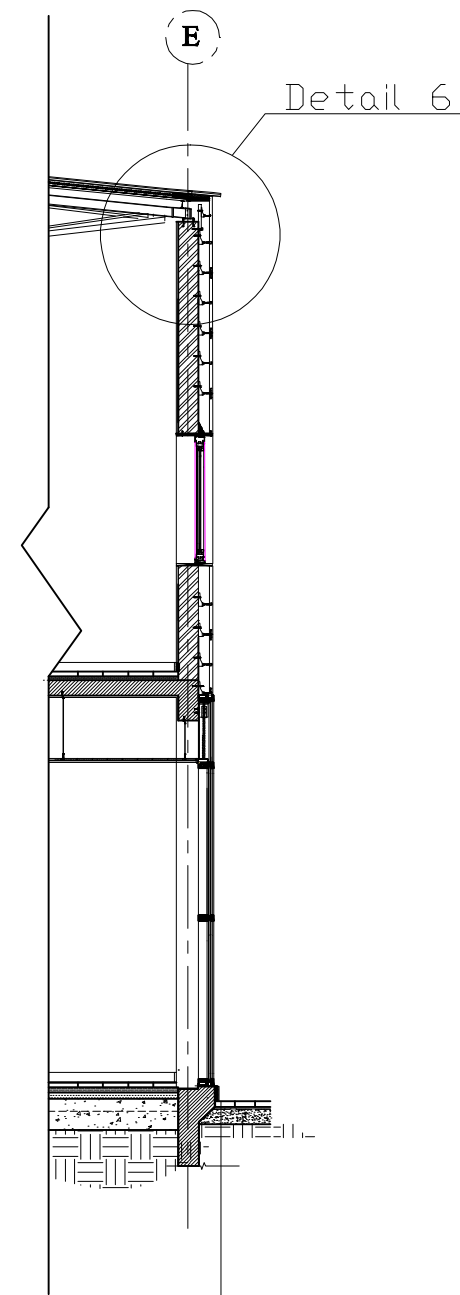


Partial section
Scale 1:50
Sheet S3

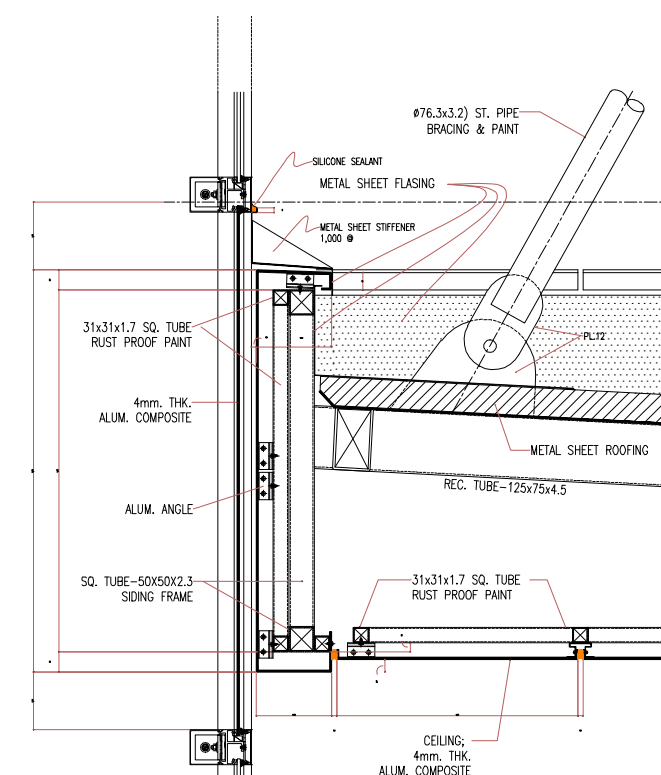


Detail C
Scale 1:10

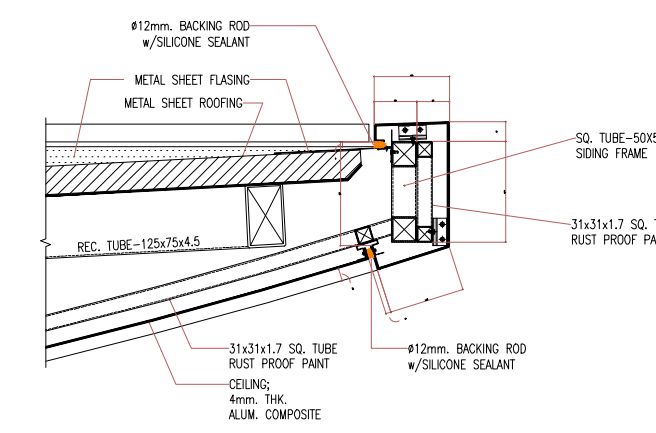


Detail D
Scale 1:10

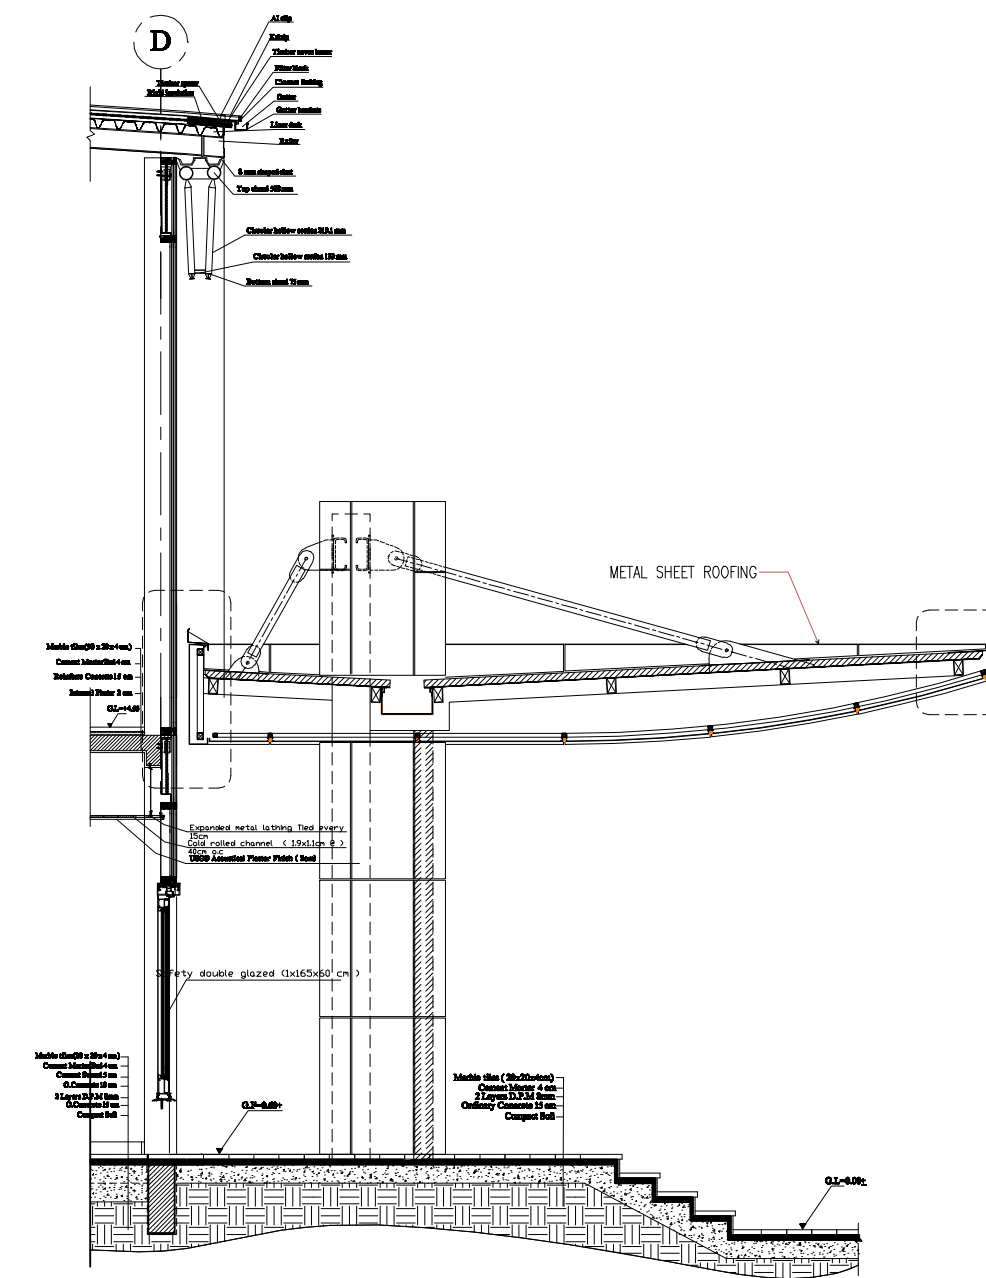


Partial section
Scale 1:50
Sheet S3

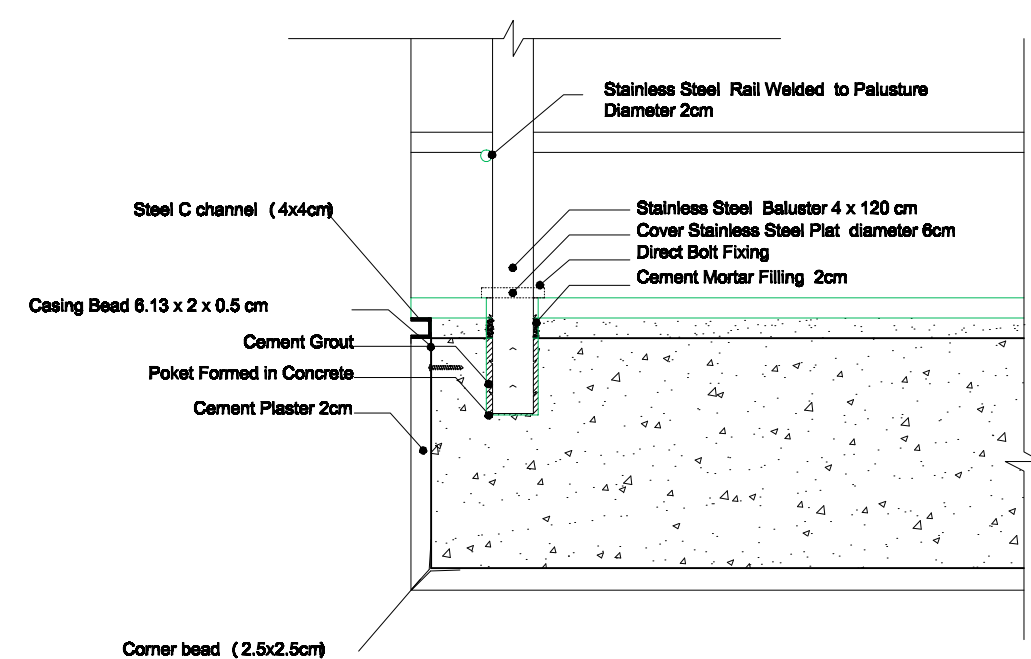

Handrail connection
Scale 1/5

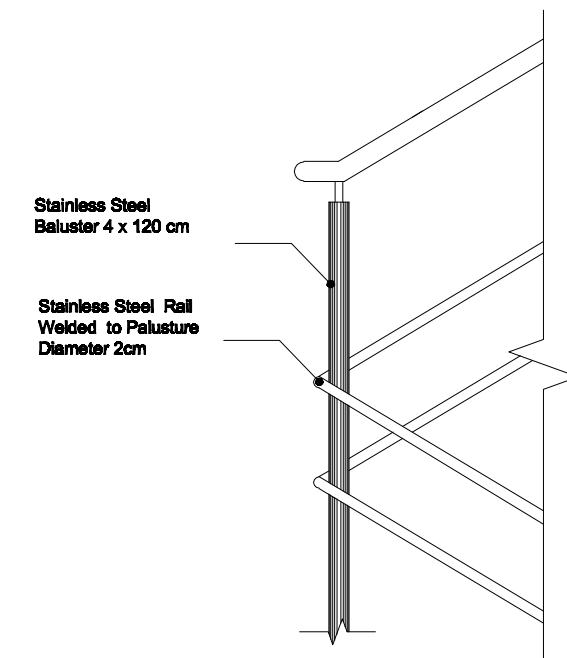

Handrail connection
Scale 1/5

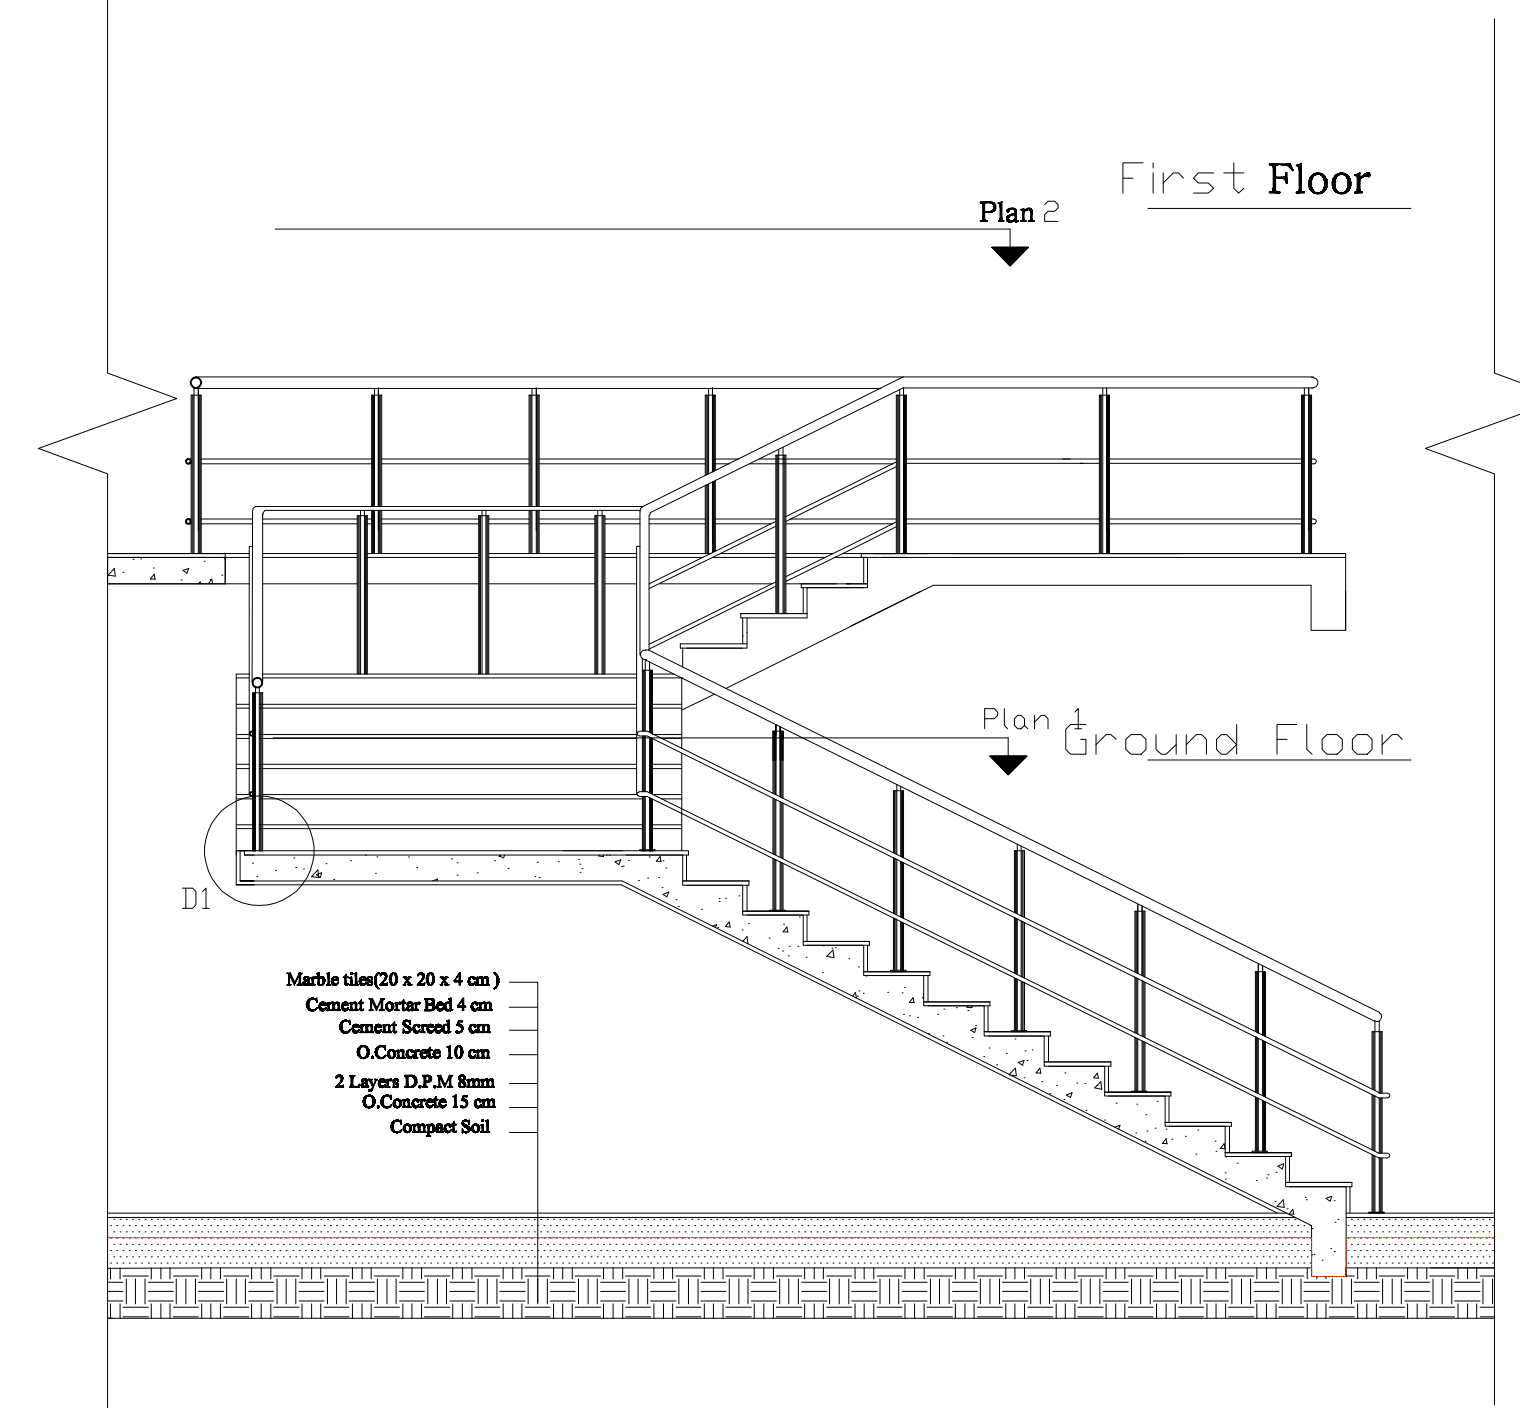

Section A-A
Scale 1:25

