


- Amlink Marble tiles(20 x 20 x 4 cm)
- Cement Mortar Bed 4 cm
- Cement Screed 5 cm
- O.Concrete 10 cm
- 2 Layers D.P.M 8mm
- O.Concrete 15 cm
- Compact Soil

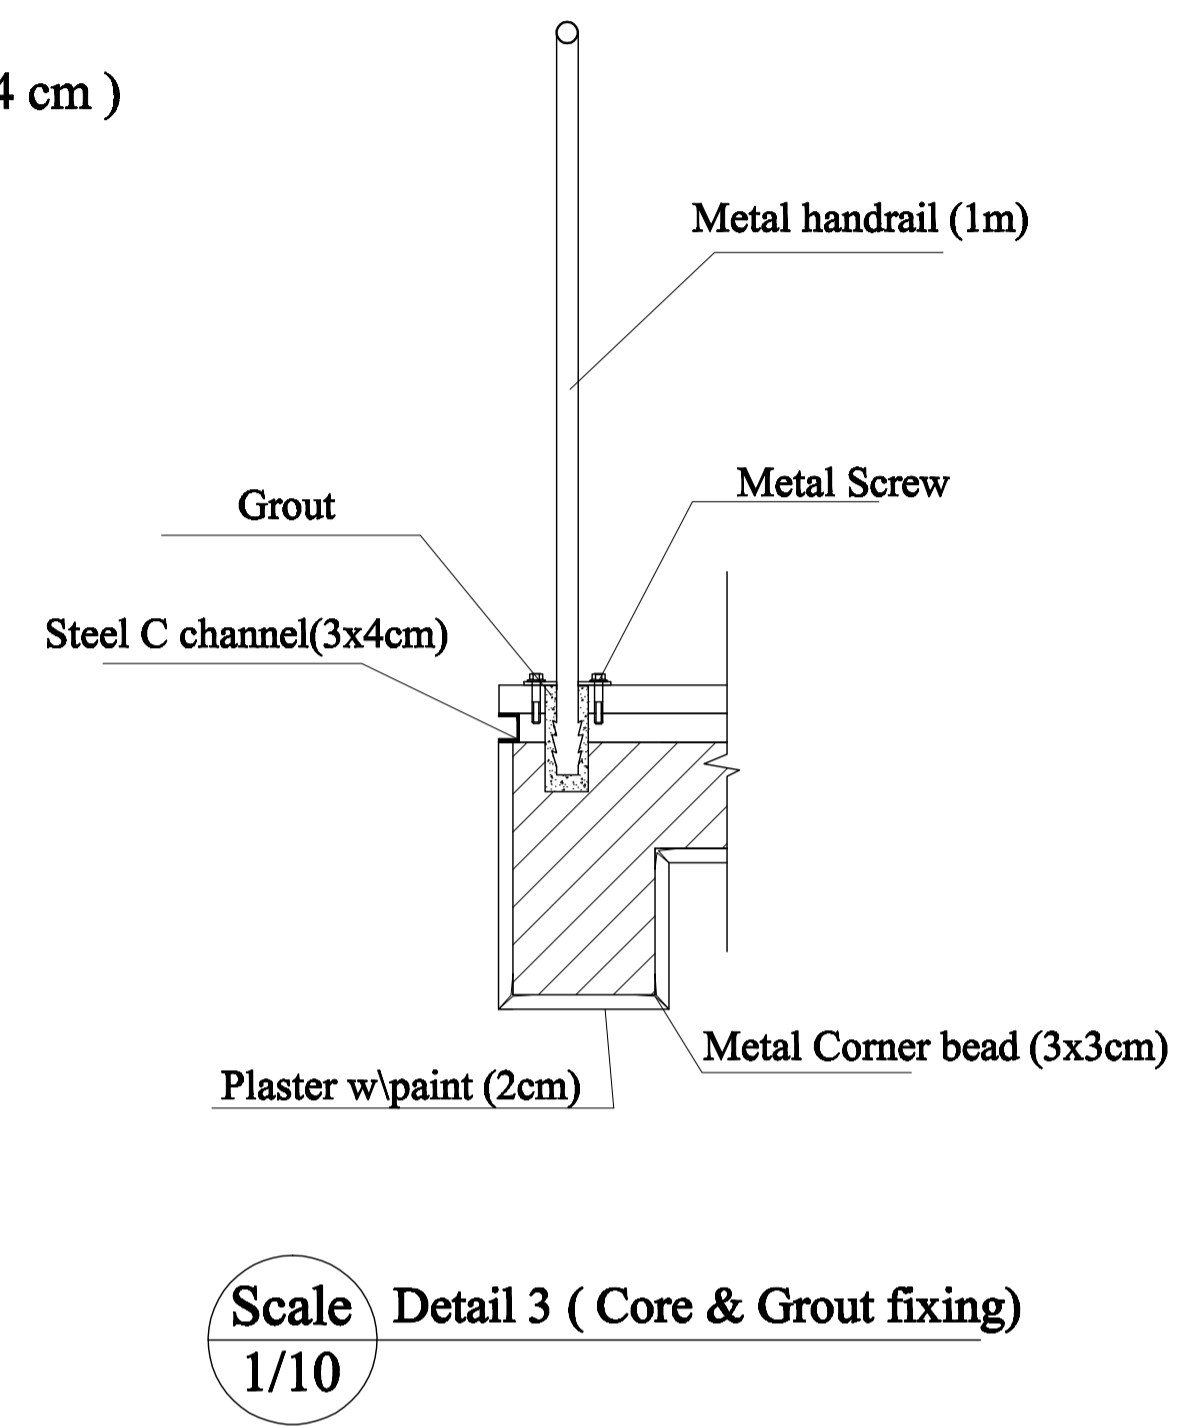

Example of the Stair Case from Arden Company




UAE UNIVERSITY
FACULTY OF ENGINEERING
DEPT. OF ARCH. ENG.

Stair case Calculation :

Total Rise : 3m
 Total run : (0.3x18)+ 1.2=6.6 m-21.6ft
 Riser : 0.15 cm
 Tread : 0.3m
 Stringer : (21.6x0.6)=12.9 inch~30cm
 Tread width : 1.2 m

Interior Finishes

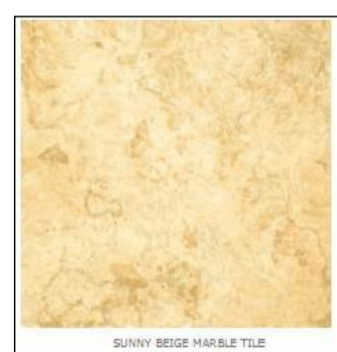

Sunny Marble




Natural Slate Floor Tile



Texture Stucco Finish Color

Exterior Finishes

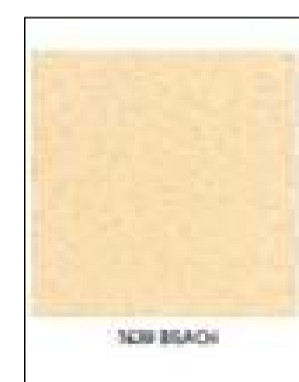


Acrylic Stucco Finish Color

Exterior Finishes

Litracon (Light-Transmitting Concrete)
 - Combination of Glass fibers & Concrete
 - Can be Several meters thick & yet light can go through it



Pool Finishes

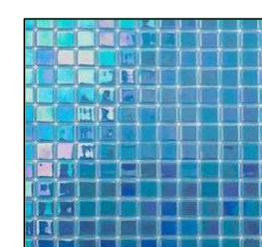

Glass Mosaic Pool Tiles



Wood Tiles



Introductory Building Design Studio

| | |
|----------------------------|-------------|
| Setions | |
| Date : 11/6/2012 | Scale: 1/50 |
| Sheet # : 4 | |
| Student Name and ID#: | |
| Asagirh Al kaabi 200935468 | |
| Instructor: | |
| ENG.Rahma Hassan Hagi Adan | |