



① Copy of East  
1 : 200

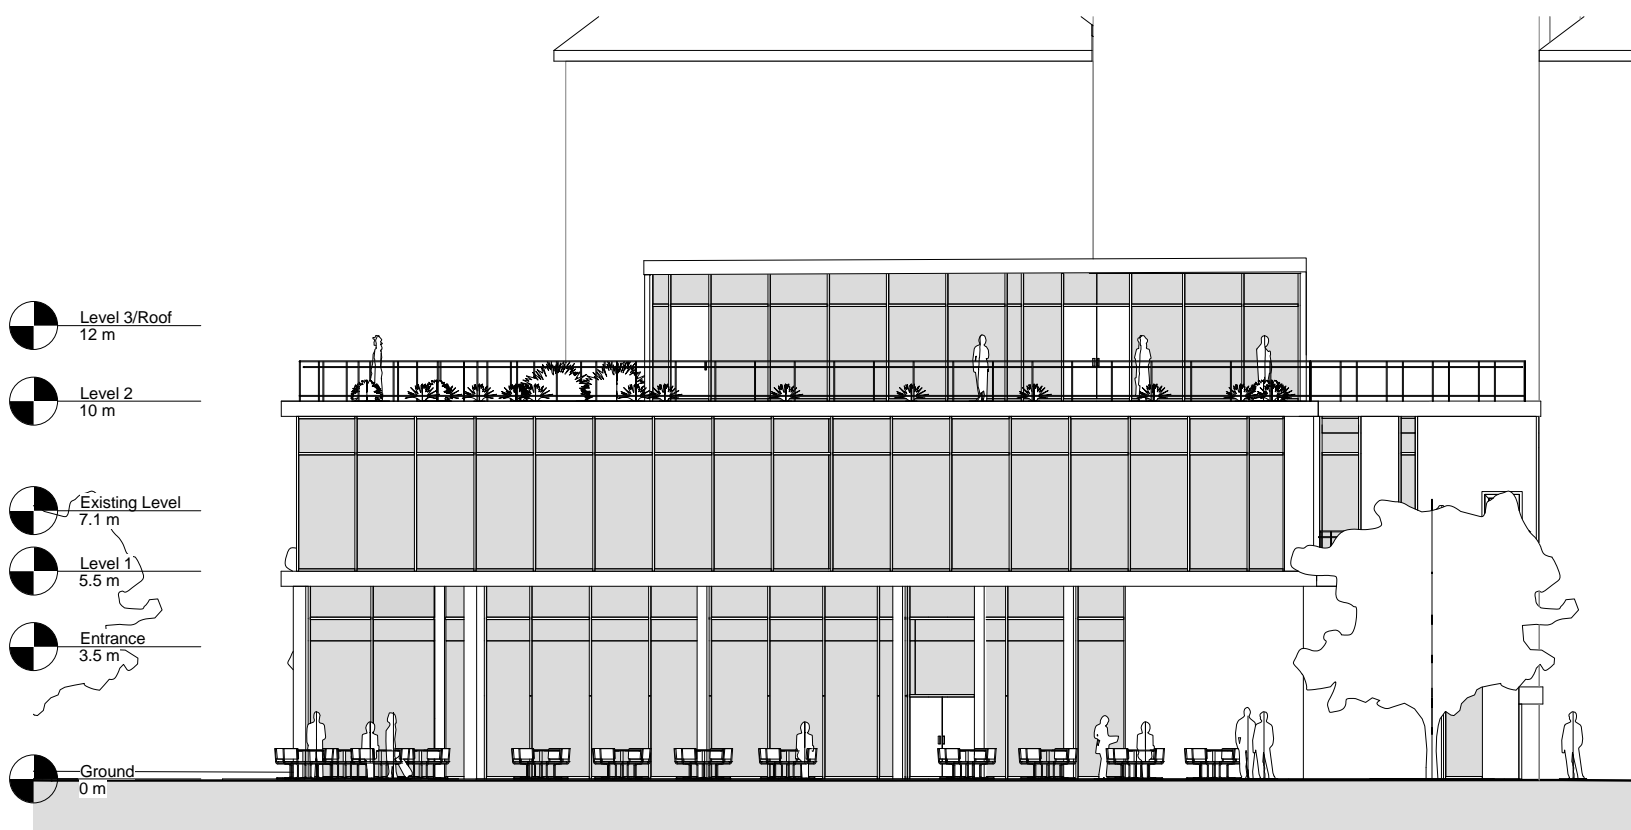

② Copy of North  
1 : 200

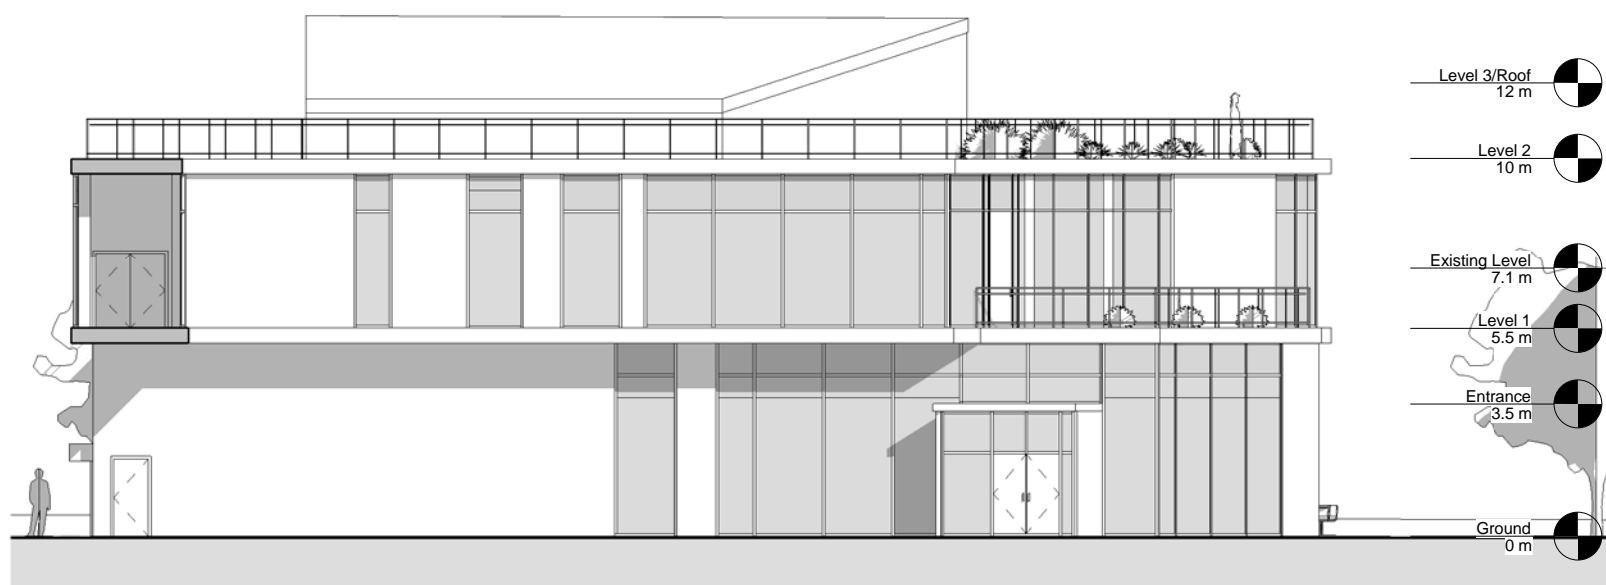

③ Copy of South  
1 : 200