




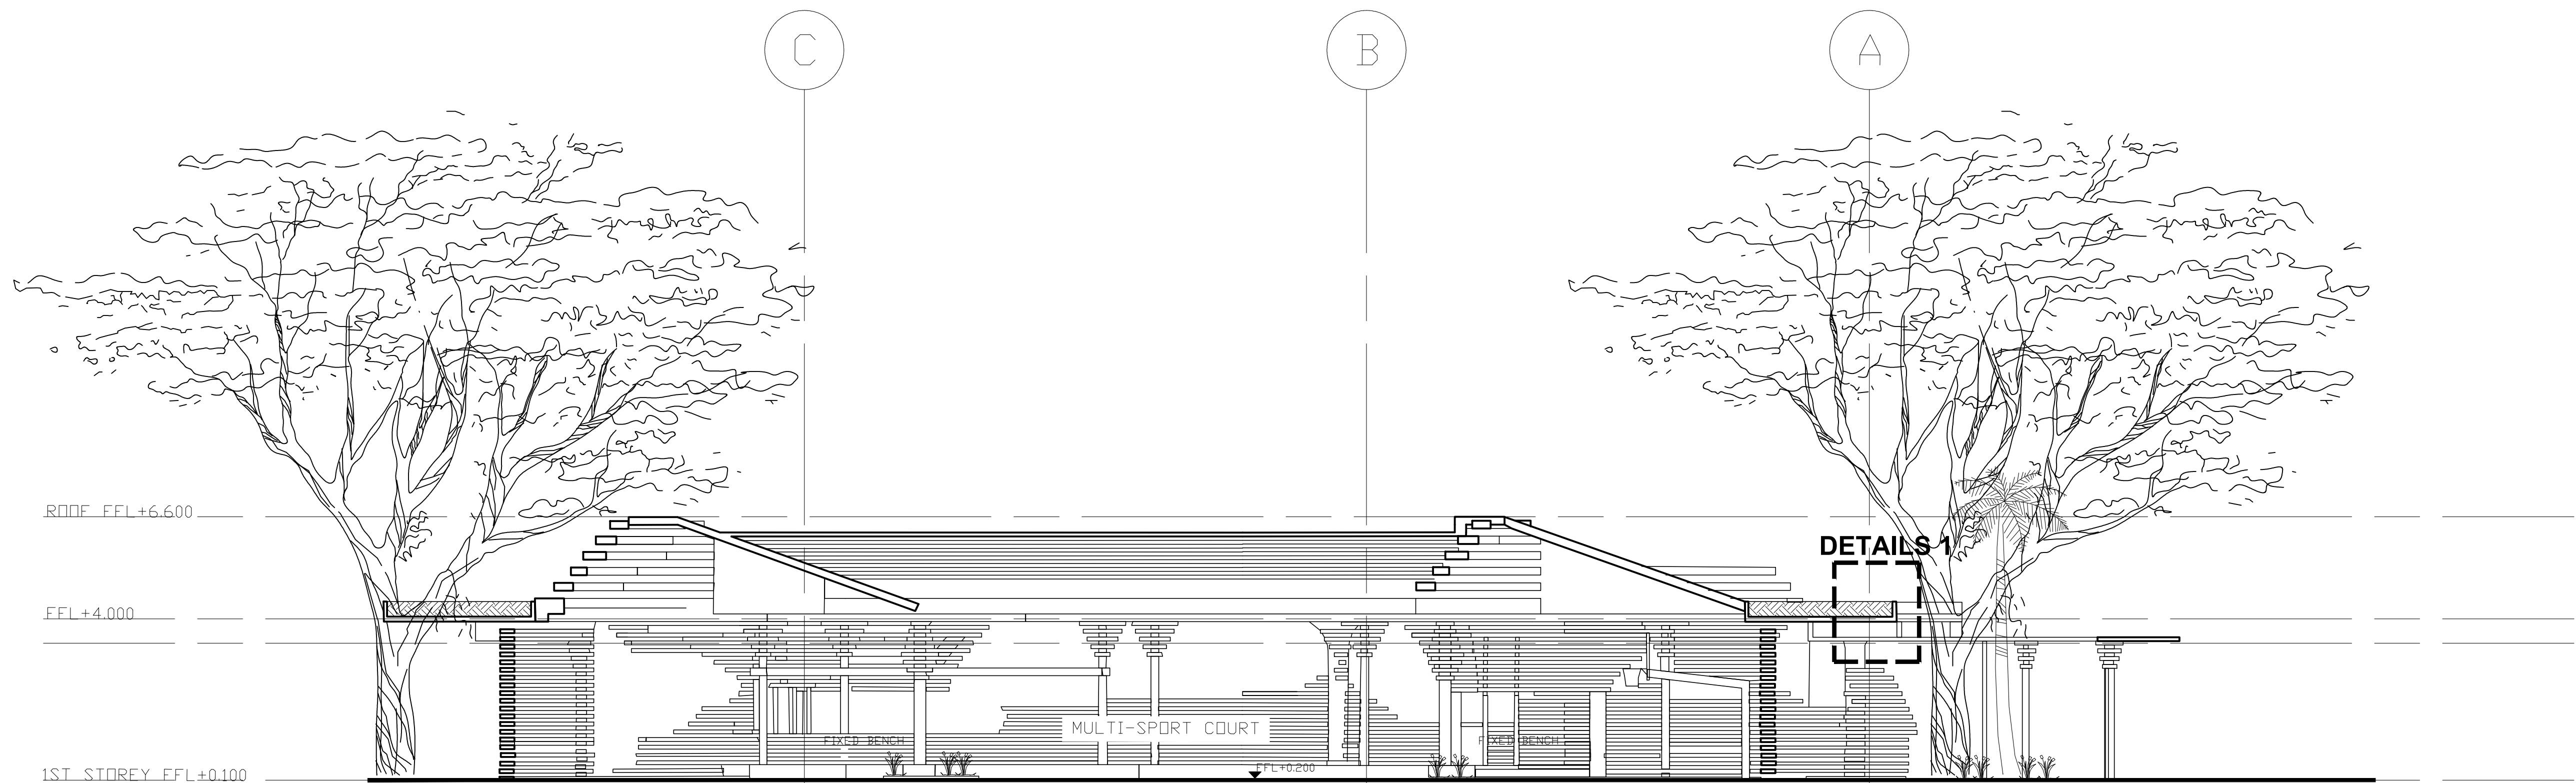


SECTION 1
SCALE 1:100

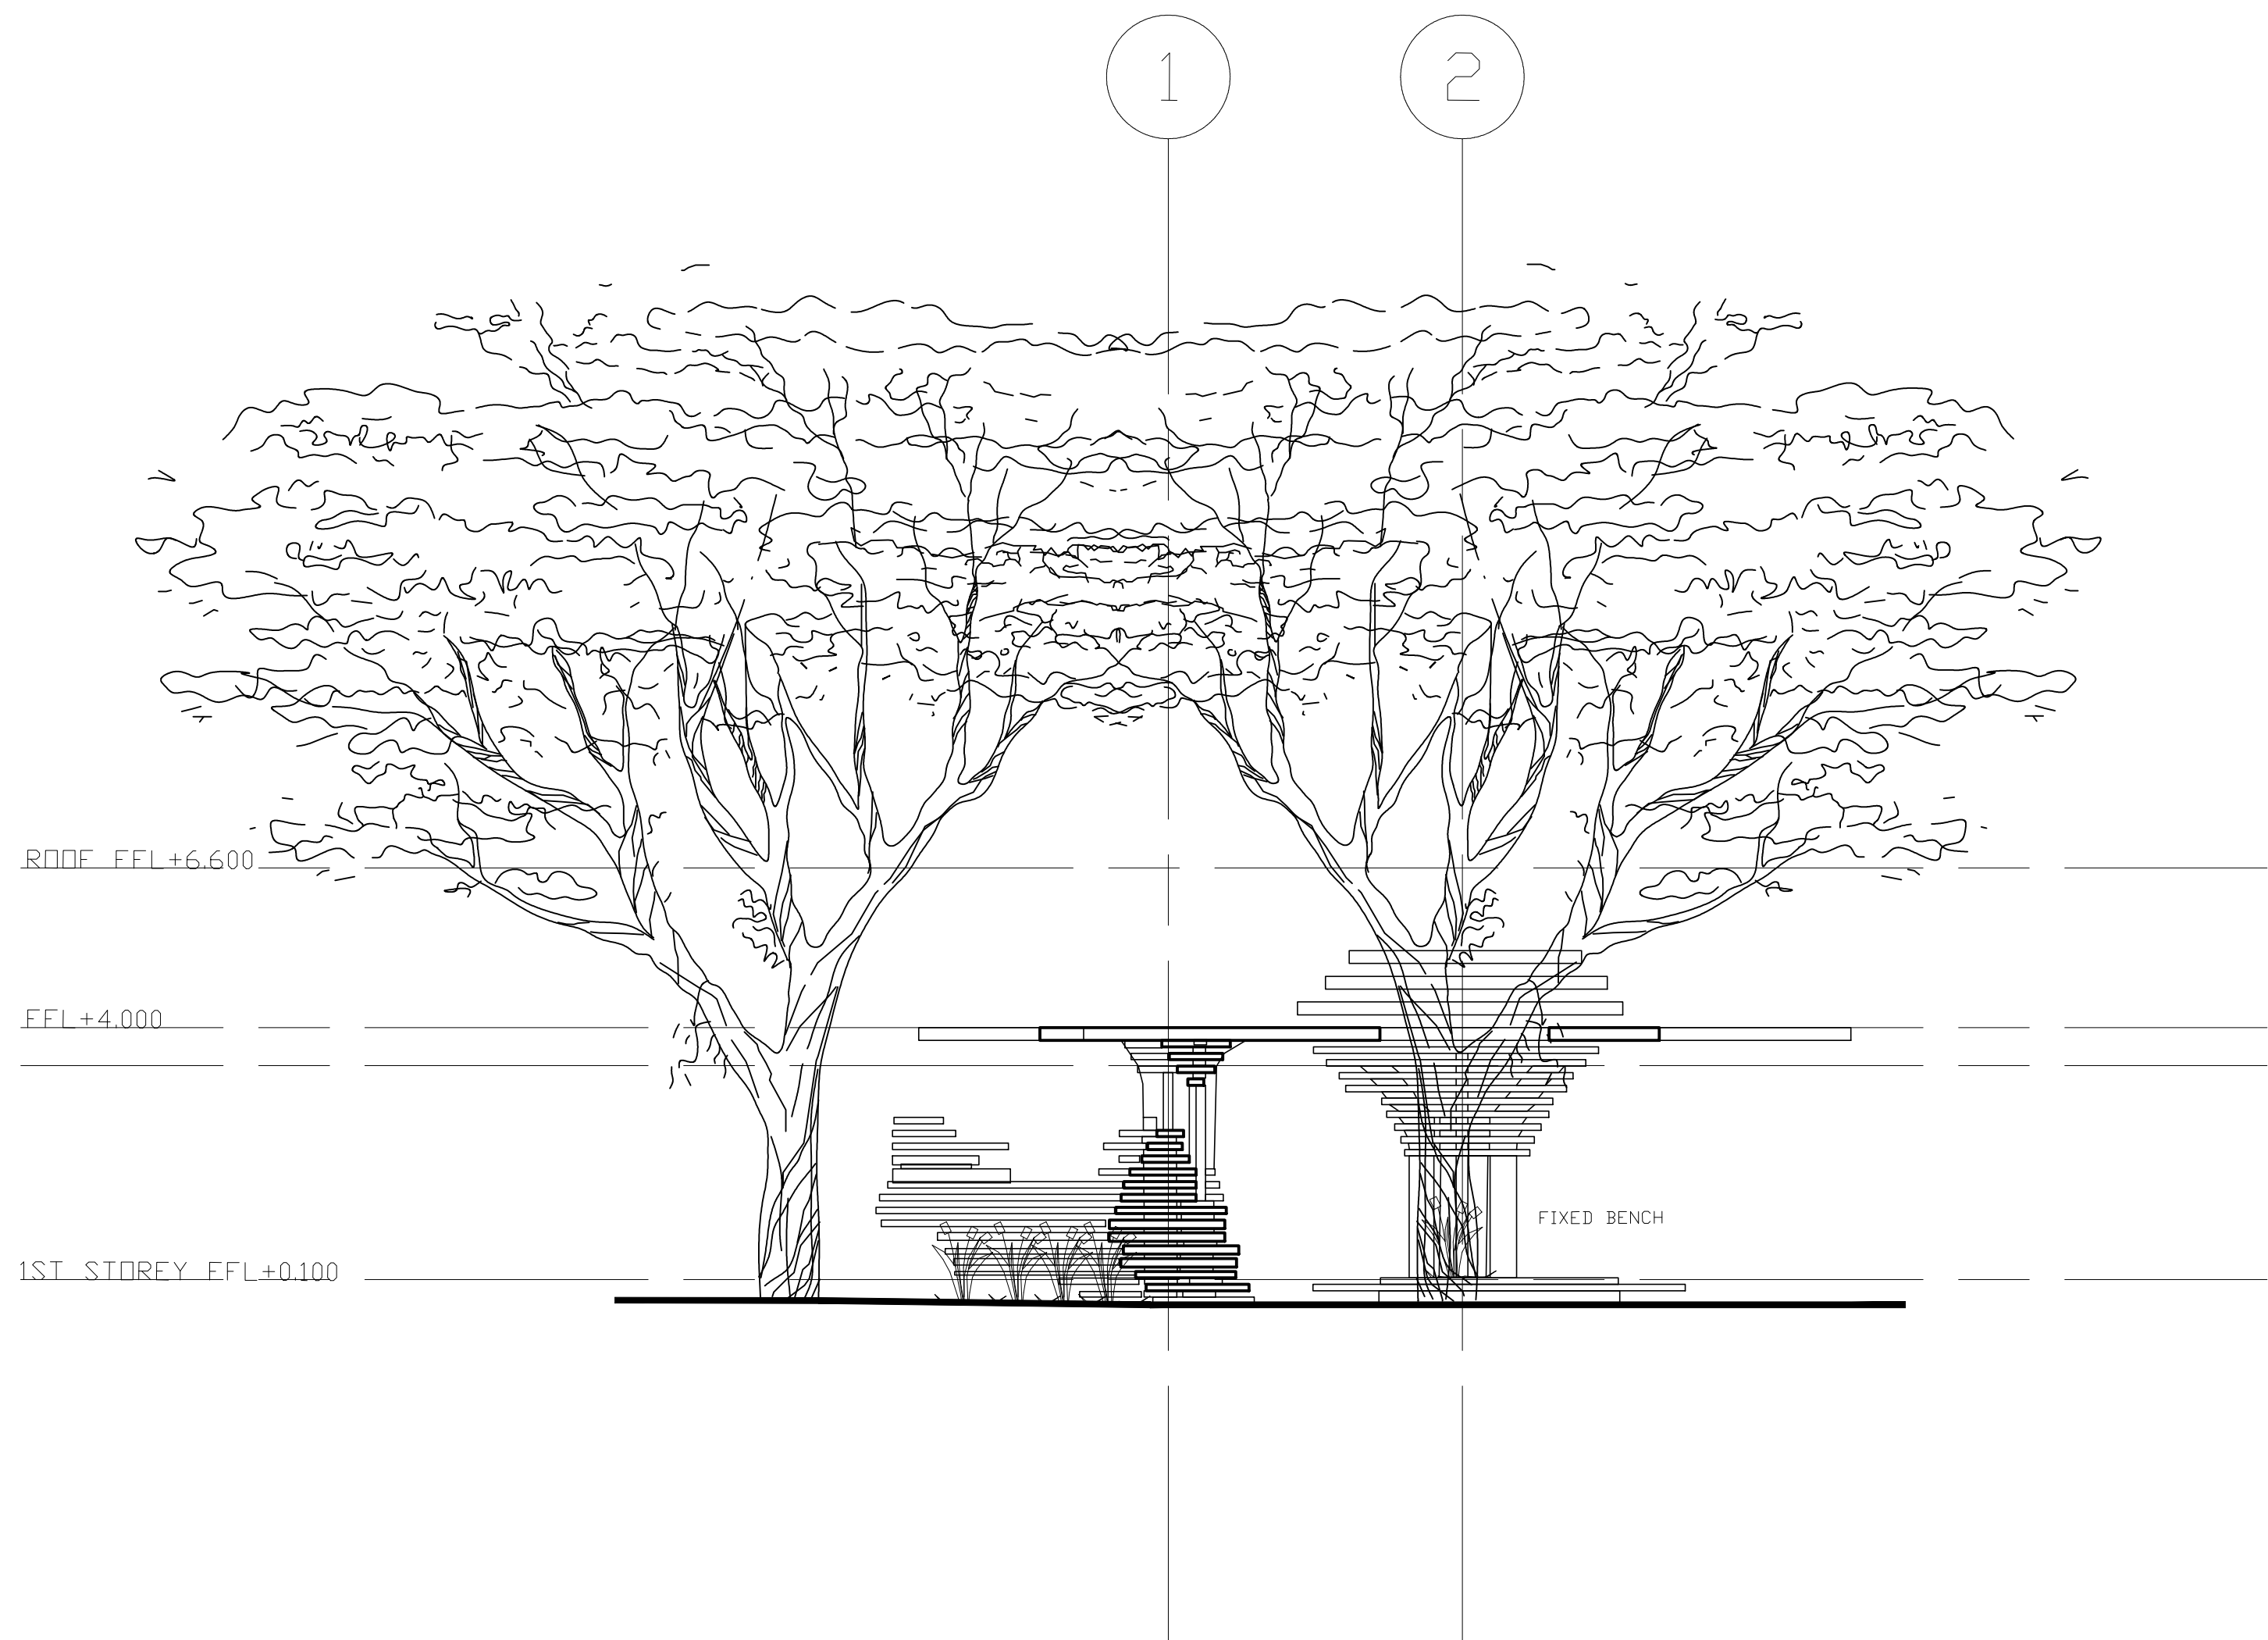


SECTION 3
SCALE 1:100

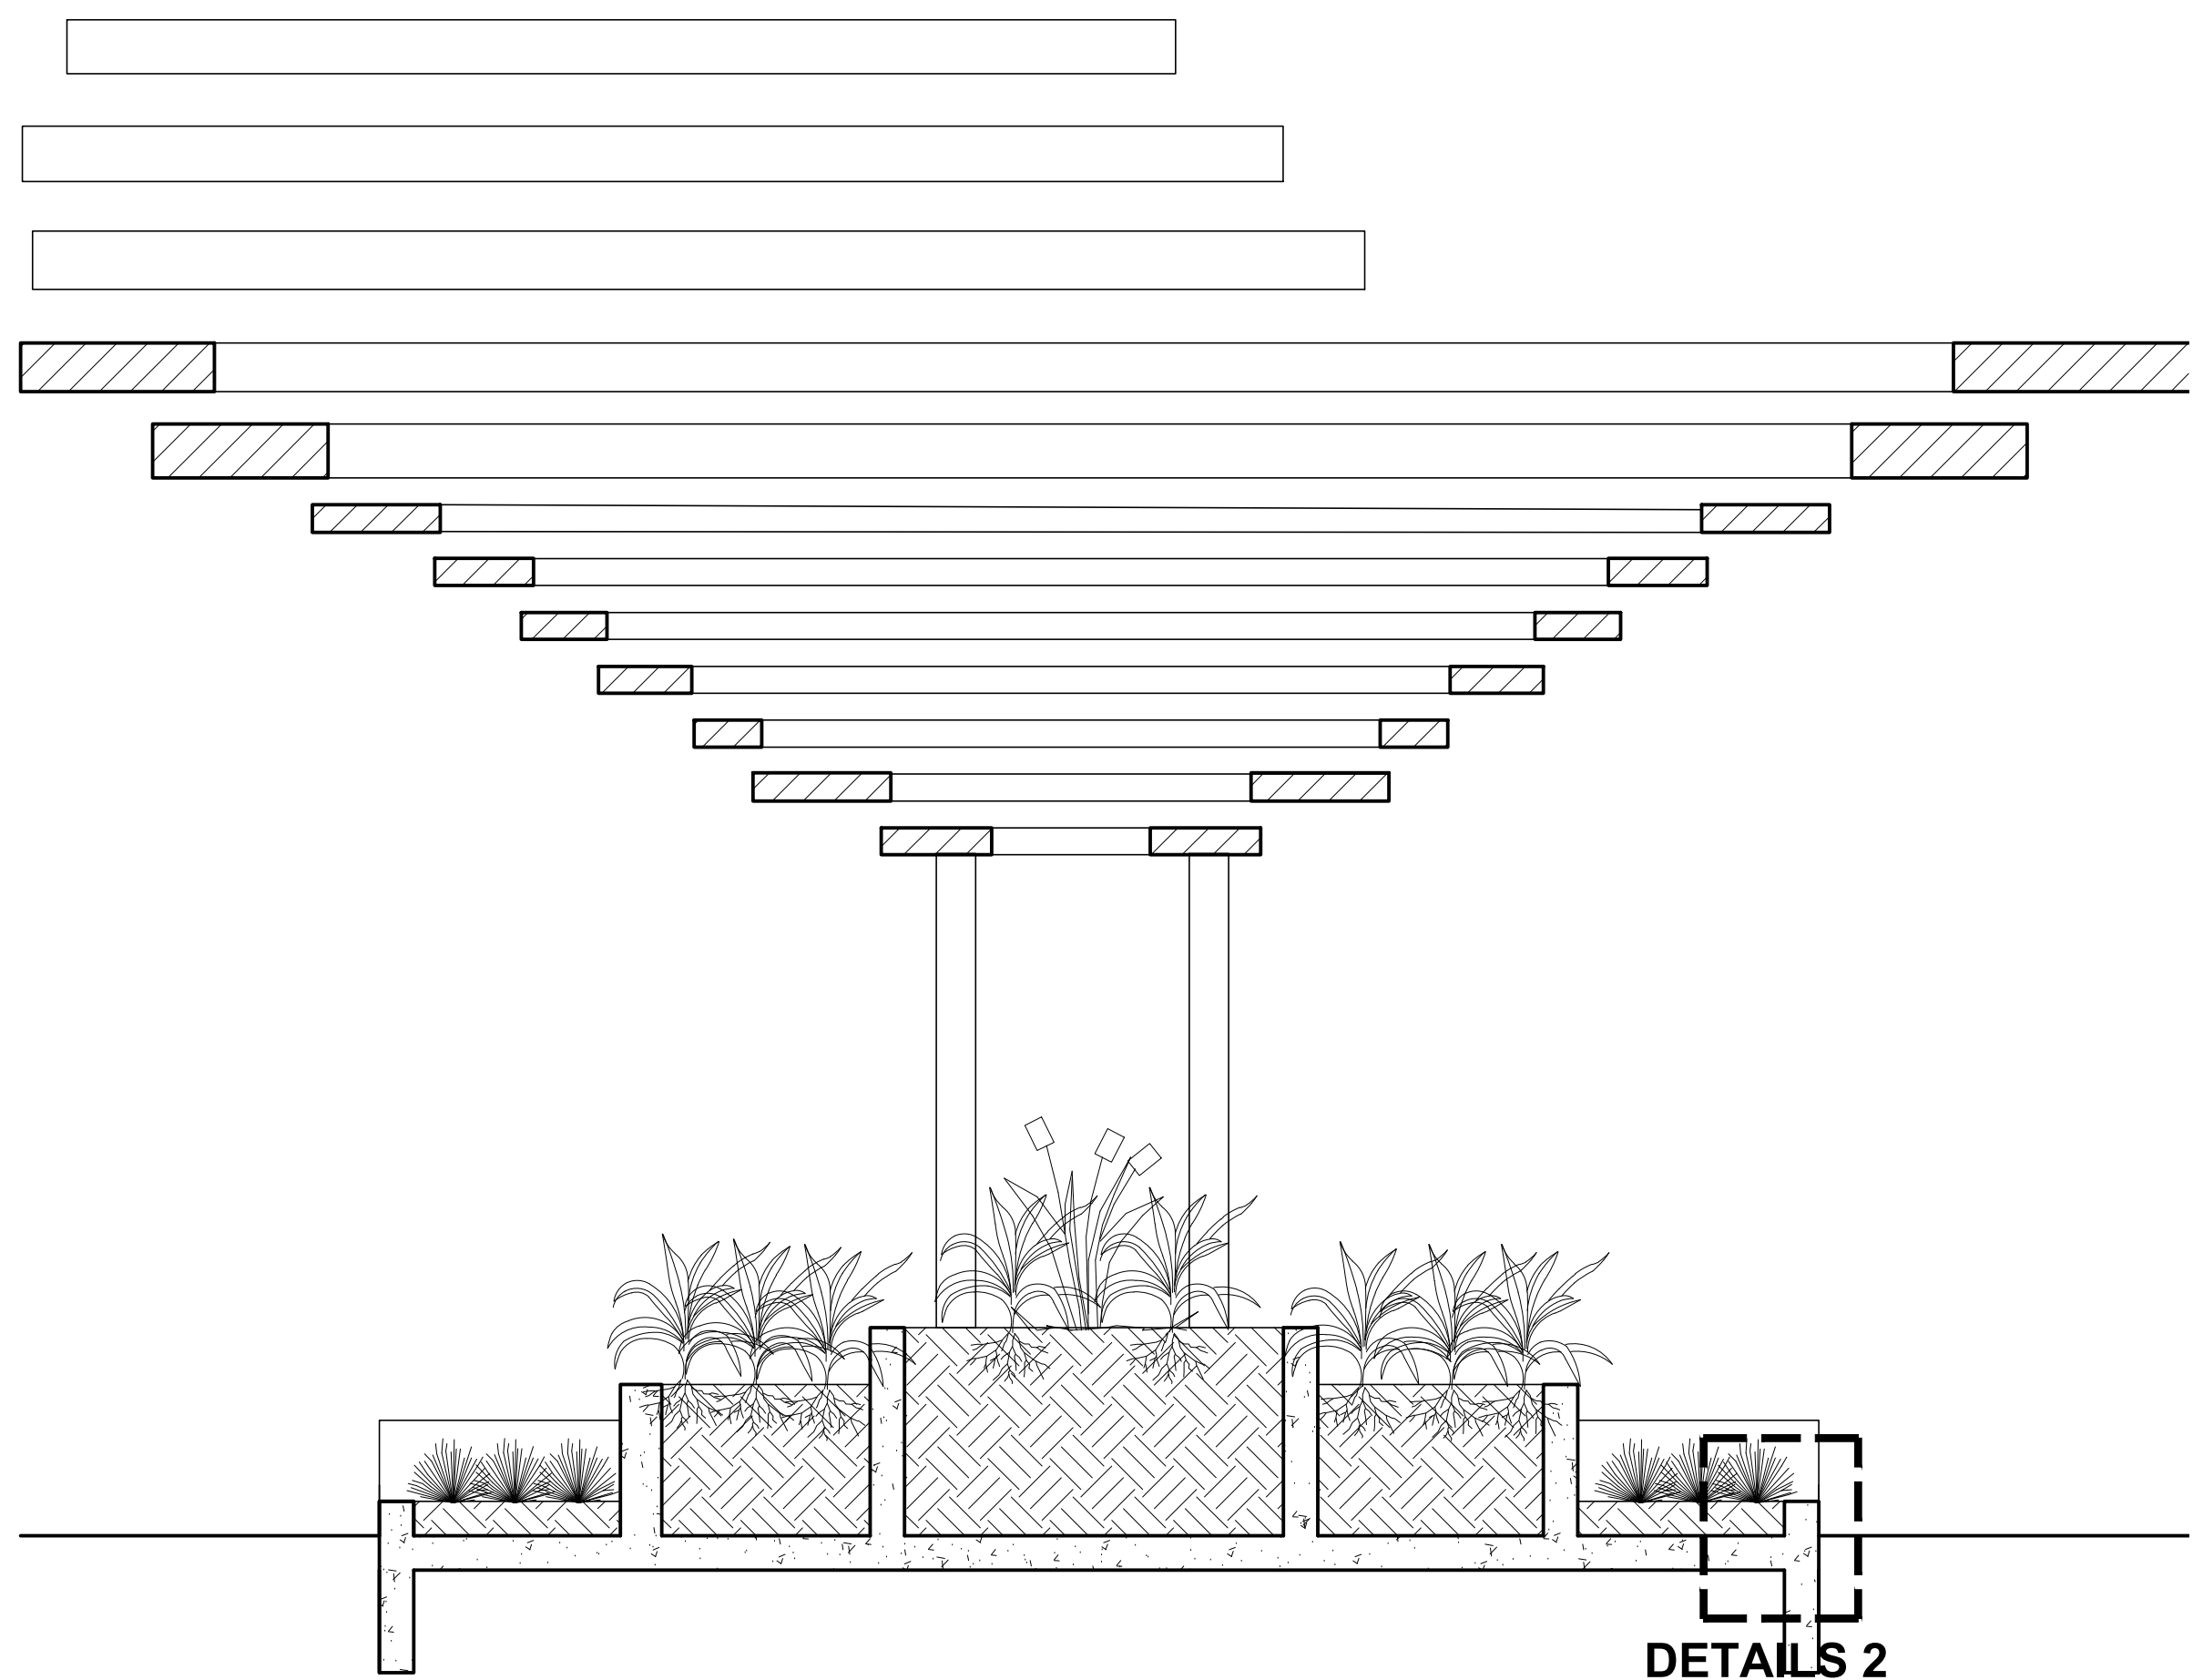

SECTION 2
SCALE 1:20

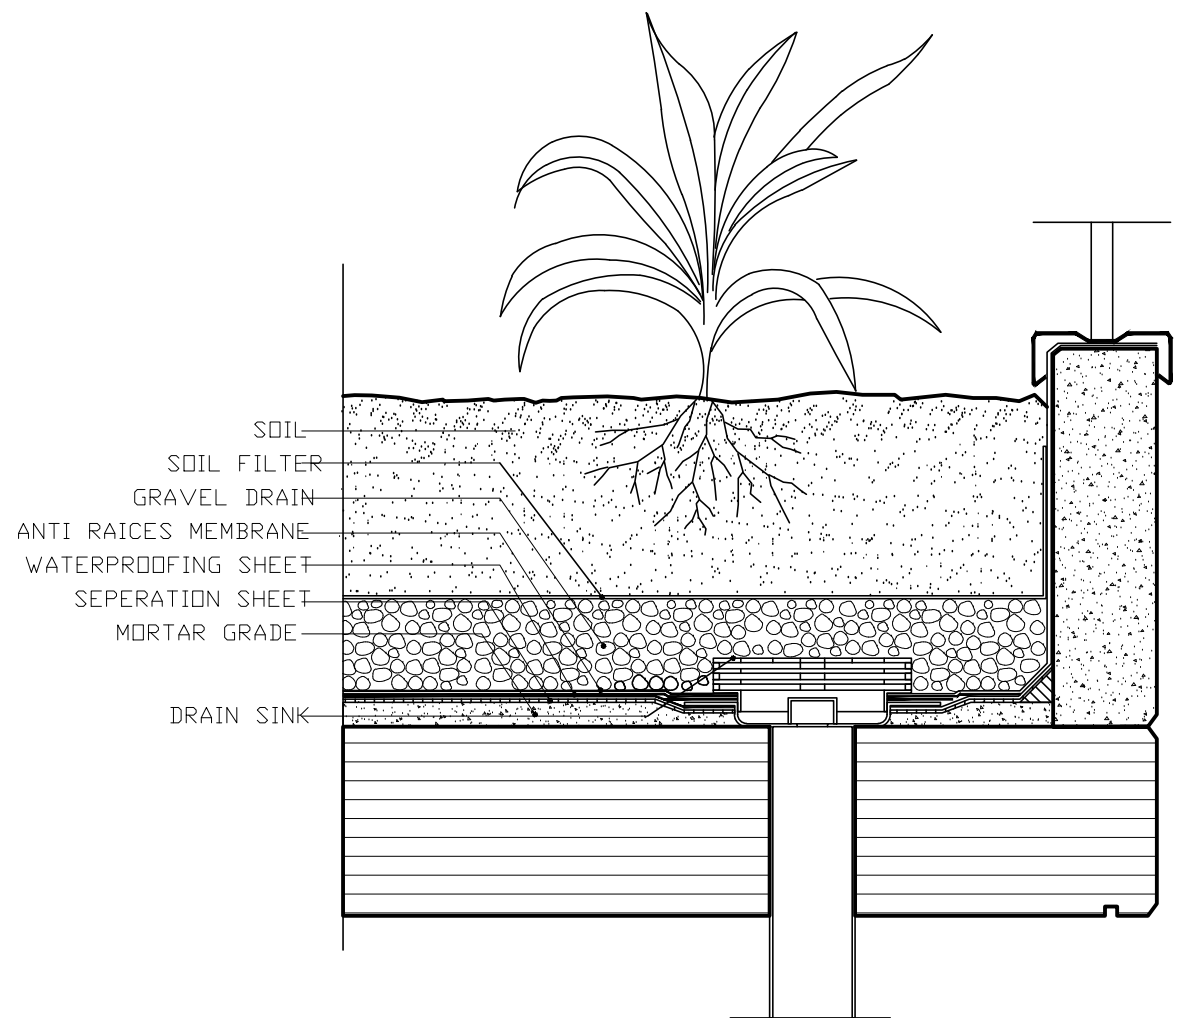

DETAILS 2
SCALE 1:10

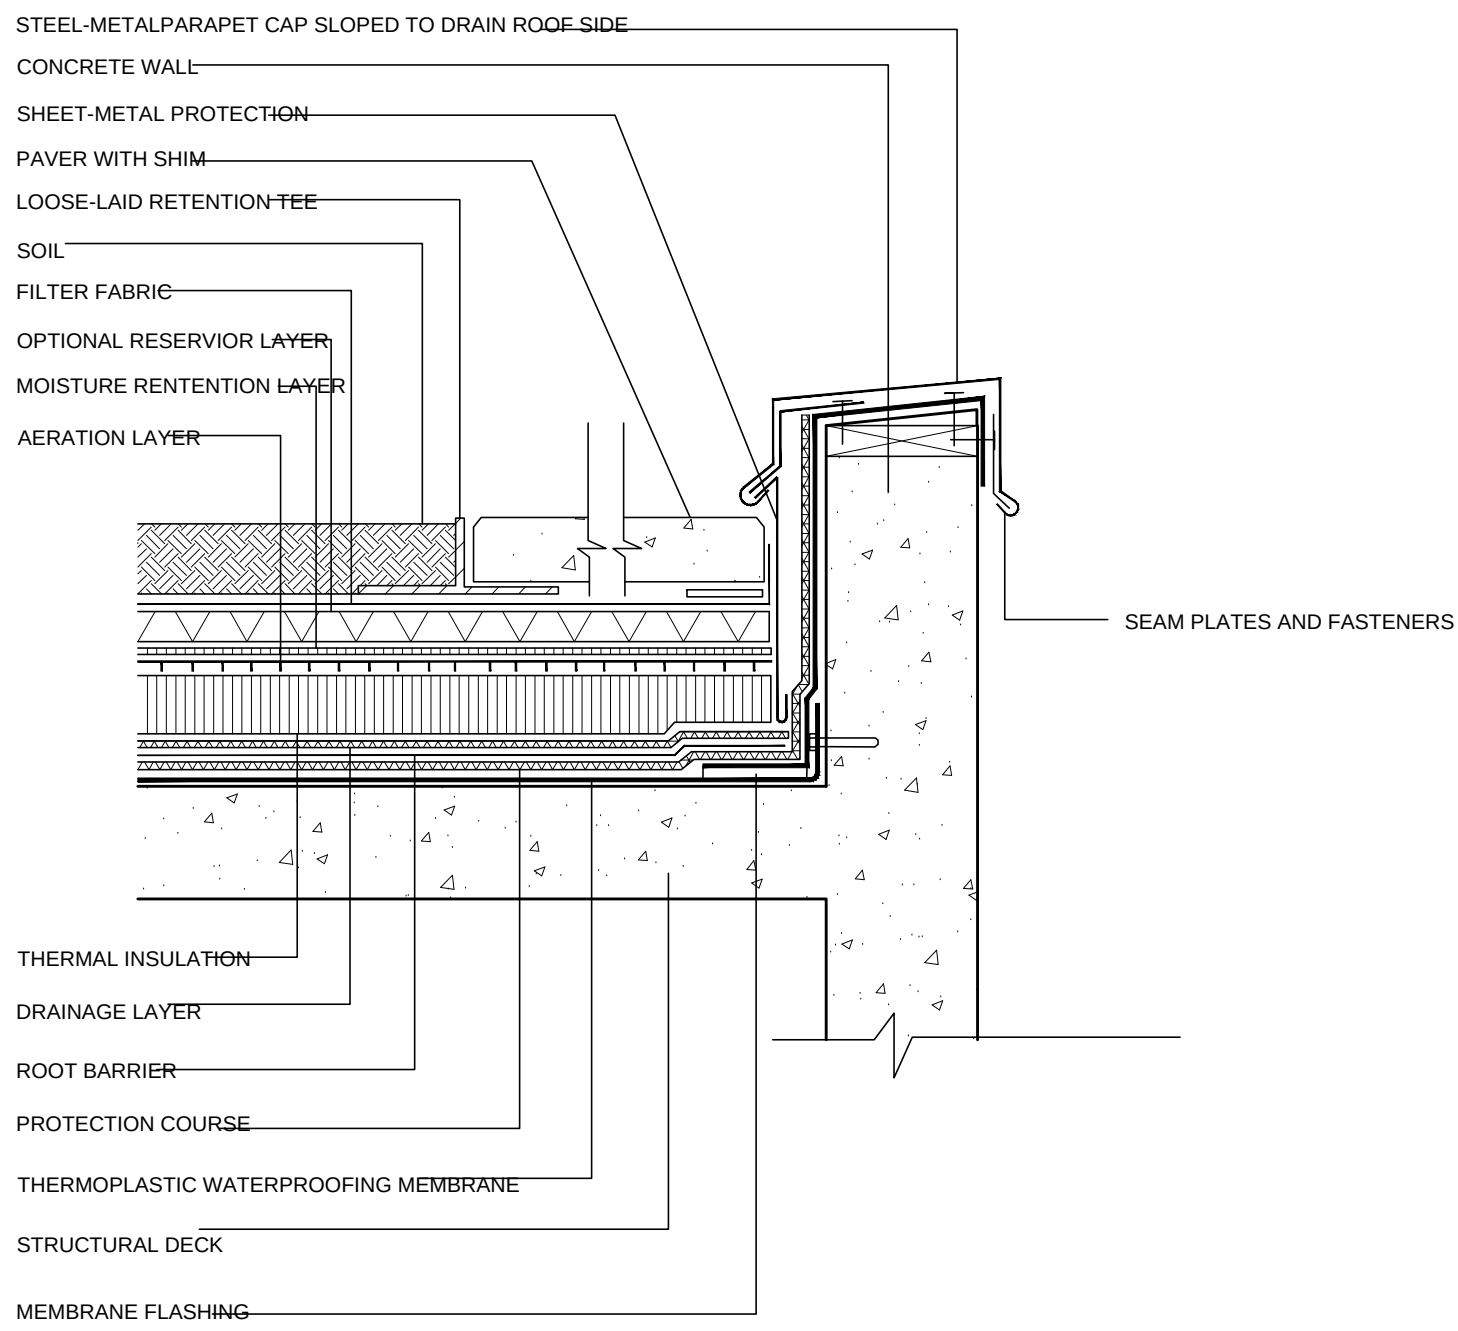


DETAILS 1
SCALE 1:10

NOTE:
ALL DIMENSION IN MM
EXISTING TREES SHOULD BE RETAINED

LEGEND

NO	SYMBOL	DESCRIPTION	MATERIAL	DIMENSION	REMARKS
M1	[Symbol]	EXISTING TURFING (GRASS PAVING)	-	-	-
M2	[Symbol]	PROPOSED TURFING (GRASS PAVING)	-	-	-
M3	[Symbol]	EXISTING PEDESTRIAN PATH	CONCRETE/CEMENT FINISH	-	-
M4	[Symbol]	PROPOSED BICYCLE PATH	CONCRETE/CEMENT FINISH	-	-
M5	[Symbol]	PROPOSED TIMBER DECK	SOLID TEAK, SECKING (NATURAL, FINISHED)	20MM (1) x 50MM (2) x 9.5	-

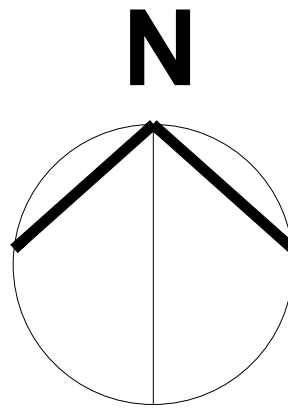

OWNER'S SIGNATURE

DRAWING NO. 5

PROJECT TITLE:
PROPOSED REDEVELOPMENT OF EXTERNAL
SPACE OF MACPHERSON NEIGHBORHOOD
BETWEEN BLOCK 86 AND 120

DRAWING TITLE:
SECTION 1, 2 AND 3
DETAILS 1 AND 2

SCALE : AS SHOWN

DRAWN BY : A H RAHIM

CHECKED BY :

DATE : 31 JAN 2013