


PRODUCED BY AN AUTODESK EDUCATIONAL PRODUCT

PRODUCED BY AN AUTODESK EDUCATIONAL PRODUCT

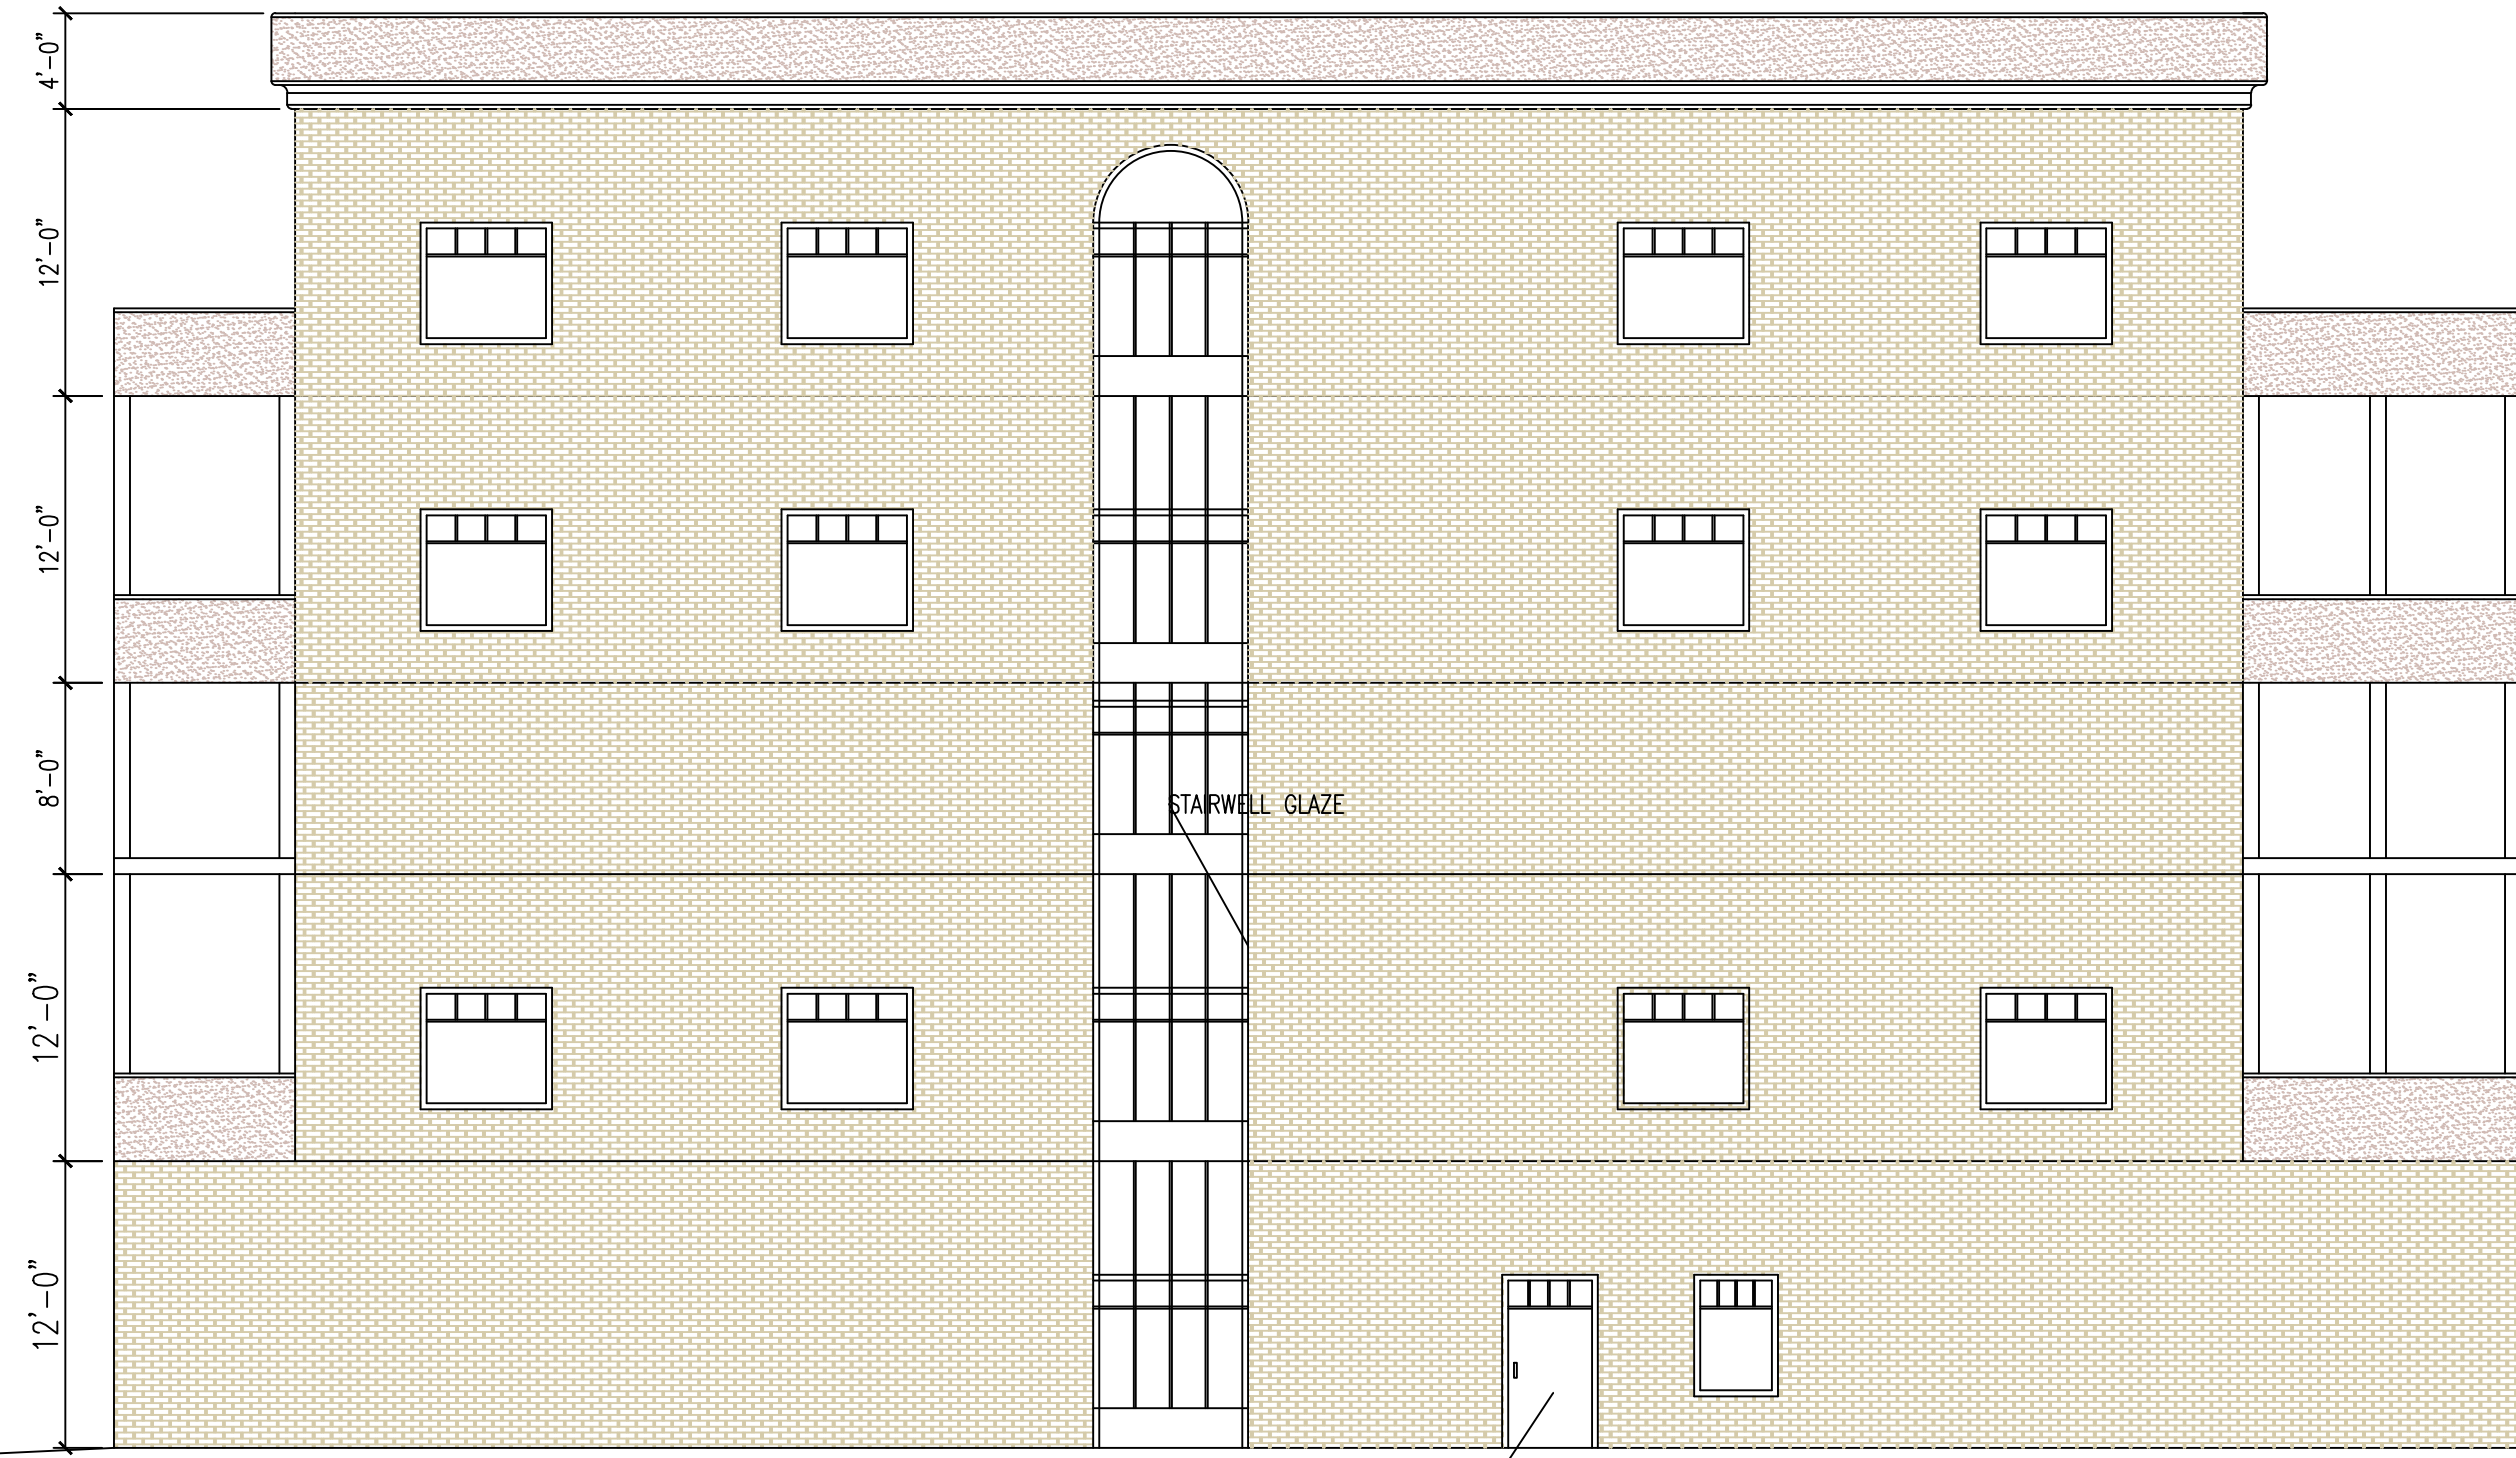

TENANT ENTRANCE

STAIRWELL GLAZE

A7 REAR (NORTH) ELEVATION
 1/8" = 1'-0"

General Notes

No.	Revision/Issue	Date

Firm Name and Address
 TRACI GARNER
 IVY TECH COMMUNITY COLLEGE

Project Name and Address
 THREE RIVERS TERRACE
 409 W. MAIN ST.
 FT. WAYNE IN 46804

Project THREE RIVERS TERRACE	Sheet A7
Date 3/14/2013	
Scale 1/8" = 1'-0"	