

## GRAND ROOM FIREPLACE PLAN

SCALE: 3/8" = 1' - 0"




## MOOD SHOTS




BRIANNA MICHELLE  
INTERIOR DESIGN  
1215 North Orange Avenue  
Orlando FL 32804  
407-756-9056  
www.briannamichelleinteriordesign.com  
Brianna M. Jones  
Fla. 125186

BRIANNA MICHELLE INTERIOR DESIGN, LLC DRAWINGS AND SPECIFICATIONS REPRESENT INFORMATION PERTAINING TO INTERIOR FINISHES AND DESIGN INTENT ONLY. DIMENSIONS ARE REPRESENTATIVE OF FINISH MATERIALS AND CONDITIONS. CONTRACTOR AND/OR SUBCONTRACTORS ARE RESPONSIBLE FOR VERIFICATION OF ALL FIELD CONSTRUCTION.


PROJECT #: 0050  
DATE: 8.18.14  
SCALE: AS NOTED  
DRAWN BY: BMJ

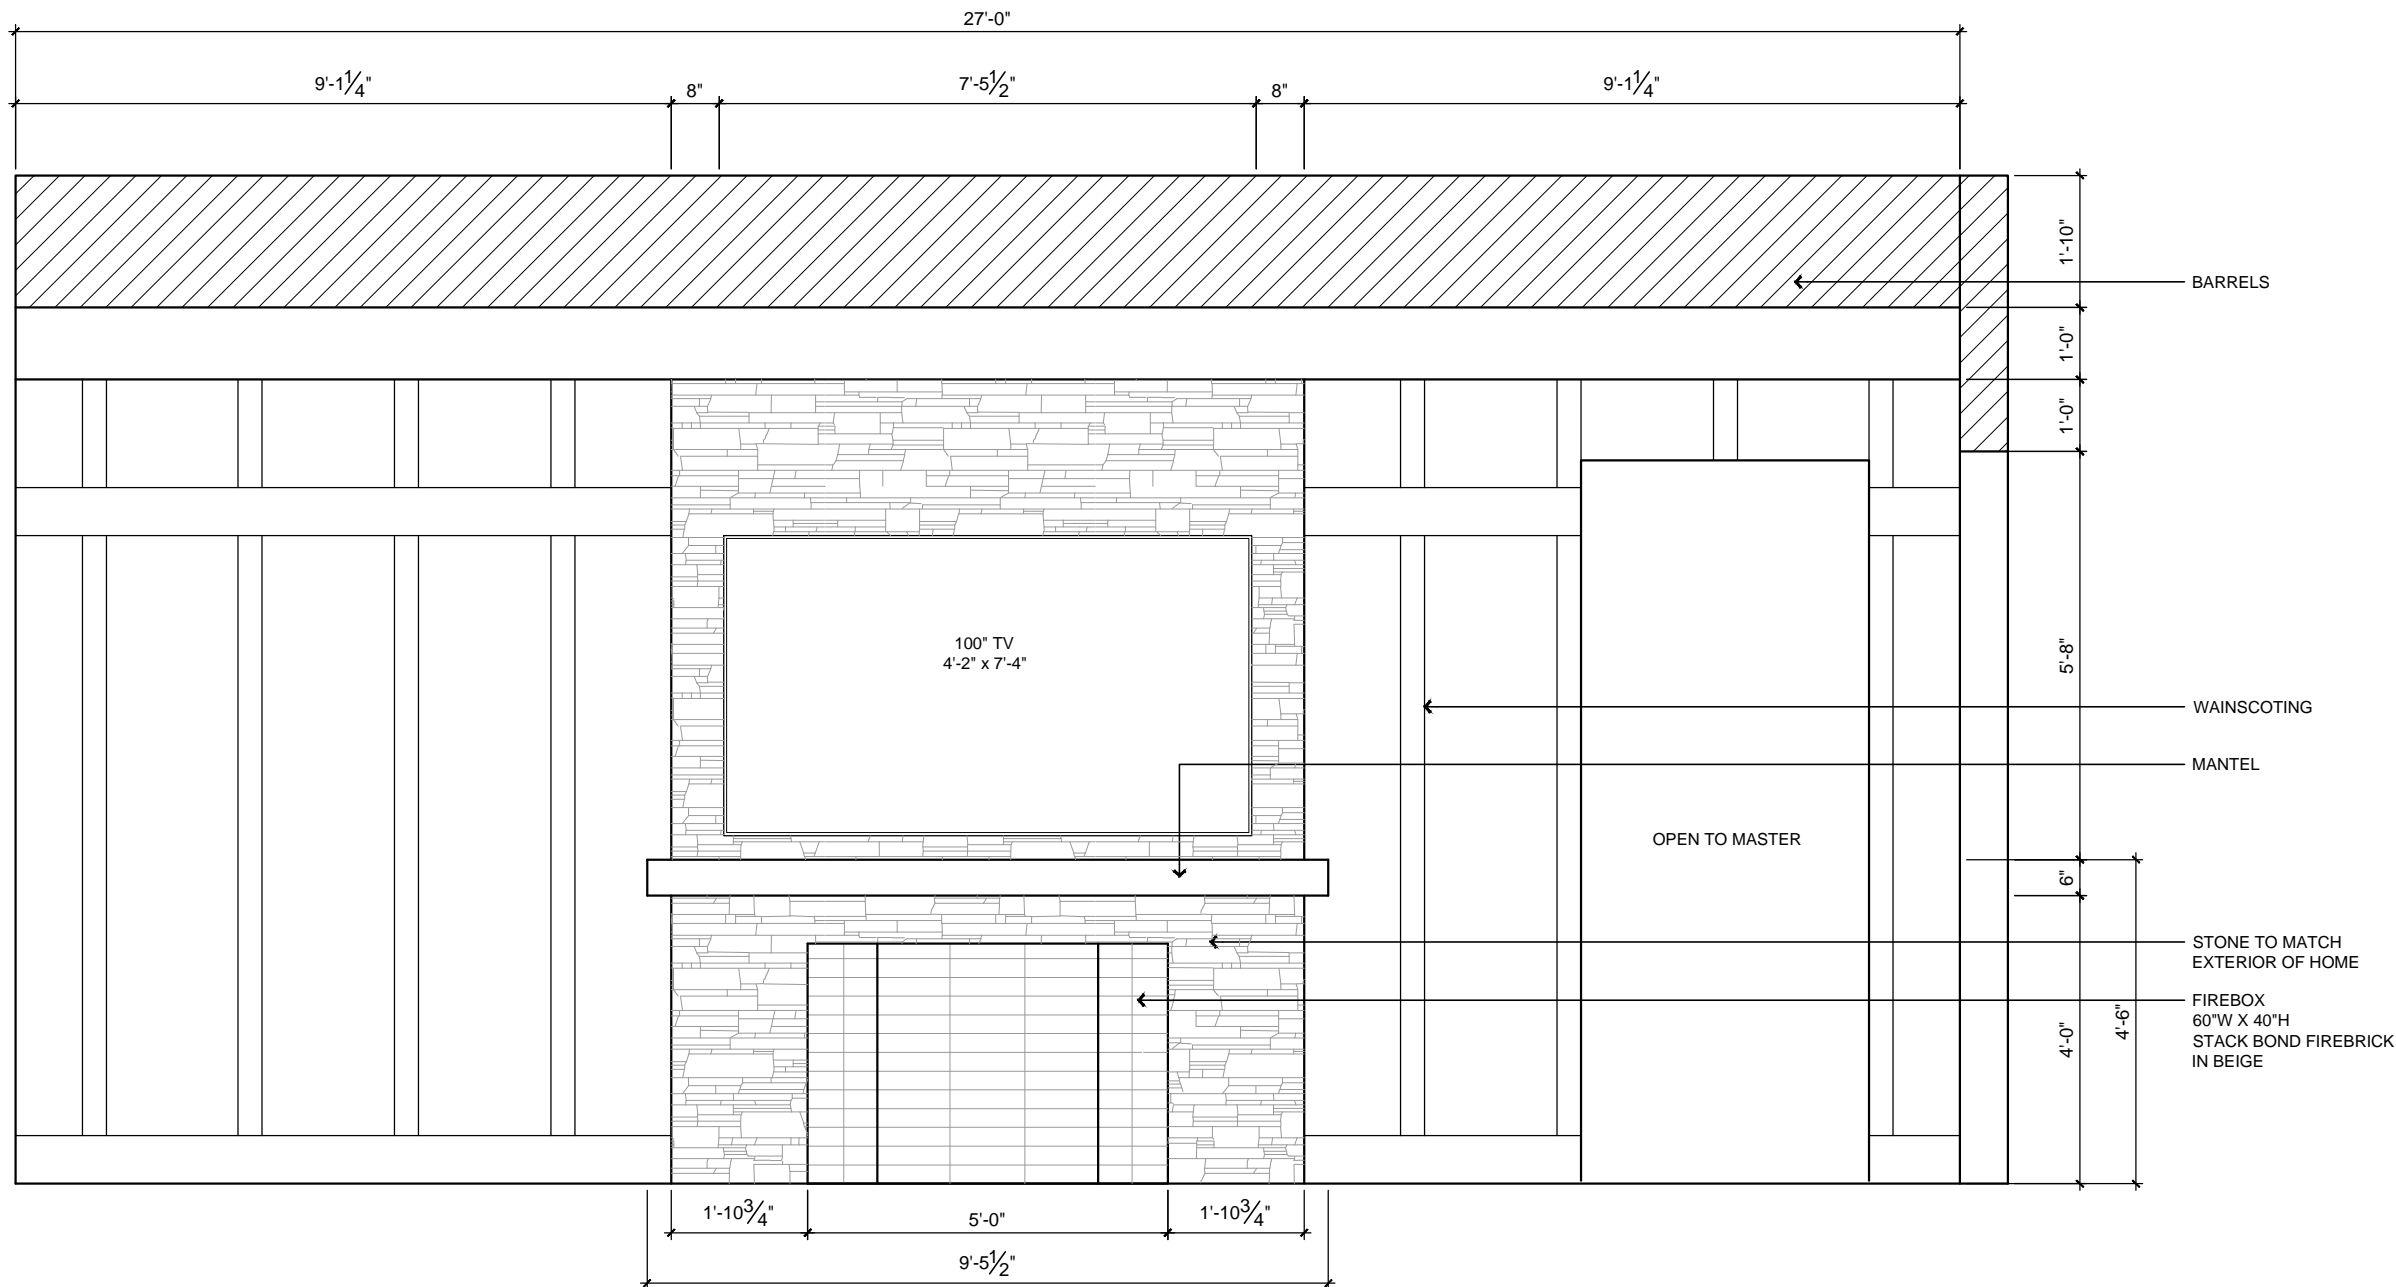

FIREBOX:  
ISOKERN MAGNUM SERIES  
(SEE FULL SPECS FOR INSTALLATION DETAILS)

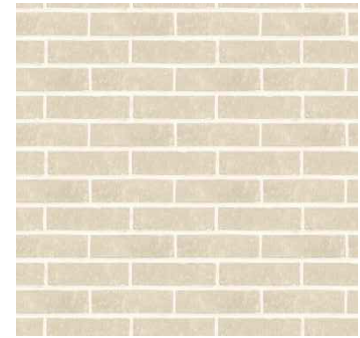

FIREBRICK COLOR: BEIGE

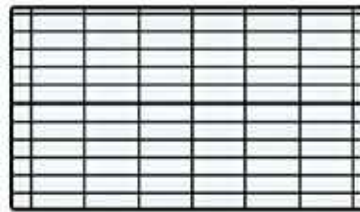

FIREBRICK PATTERN:  
STACK BOND

## GRAND ROOM FIREPLACE ELEVATION

SCALE: 3/8" = 1' - 0"

### GREAT ROOM FIREPLACE ELEVATION

Interior Design for:

**THE CARNES RESIDENCE**  
LOT 8 - LAKE NONA GOLF AND COUNTRY CLUB

REVISIONS:	DATE	MARK	DESCRIPTION

SHEET NO.

**CA1**

DATE REV.  
Brianna M. Jones, ASID

Design is the property of the designer. All rights reserved. No part of this drawing may be reproduced, stored in a retrieval system, or transmitted in any form or by any means, electronic, mechanical, photocopying, recording, or by any information storage and retrieval system, without the prior written permission of the designer. The designer shall not be held responsible for any errors or omissions on this drawing. The contractor shall be responsible for verifying all dimensions and conditions shown on this drawing.