


BRIANNA MICHELLE INTERIOR DESIGN, LLC DRAWINGS AND SPECIFICATIONS REPRESENT INFORMATION PERTAINING TO INTERIOR FINISHES AND DESIGN INTENT ONLY. DIMENSIONS ARE REPRESENTATIVE OF FINISH MATERIALS AND CONDITIONS. CONTRACTOR AND/OR SUBCONTRACTORS ARE RESPONSIBLE FOR VERIFICATION OF ALL FIELD CONSTRUCTION.

PROJECT #: 0050  
 DATE: 8.18.14  
 SCALE: AS NOTED  
 DRAWN BY: BMJ

PROJECT NAME: EAGLES NEST ARCH. DETAILS - TV WALL


Interior Design for:  
**THE CARNES RESIDENCE**  
 LOT 8 - LAKE NONA GOLF AND COUNTRY CLUB

Project Name, Address, City, State, Zip, Country, and Date are subject to change without notice. The Designer shall not be held responsible for any errors or omissions in these drawings. The Contractor shall be responsible for all dimensions and conditions on the job and this office must be notified of any changes. The Contractor shall have precedence over scale dimensions. Contractors shall verify and be responsible for all dimensions and conditions on the job and this office must be notified of any changes. © 2014 Brianna Michelle Interior Design, LLC. All rights reserved.

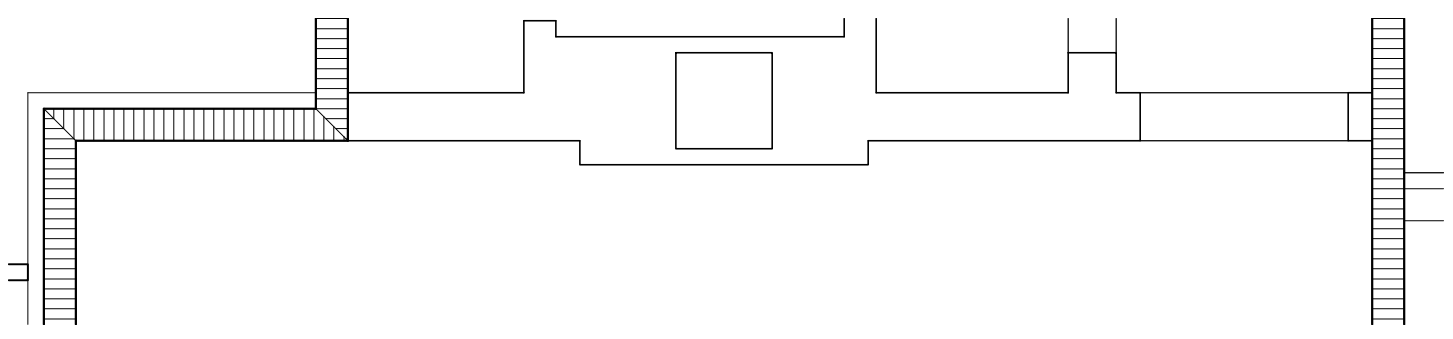

**EAGLE'S NEST TV WALL PLAN**

SCALE: 1/4" = 1' - 0"

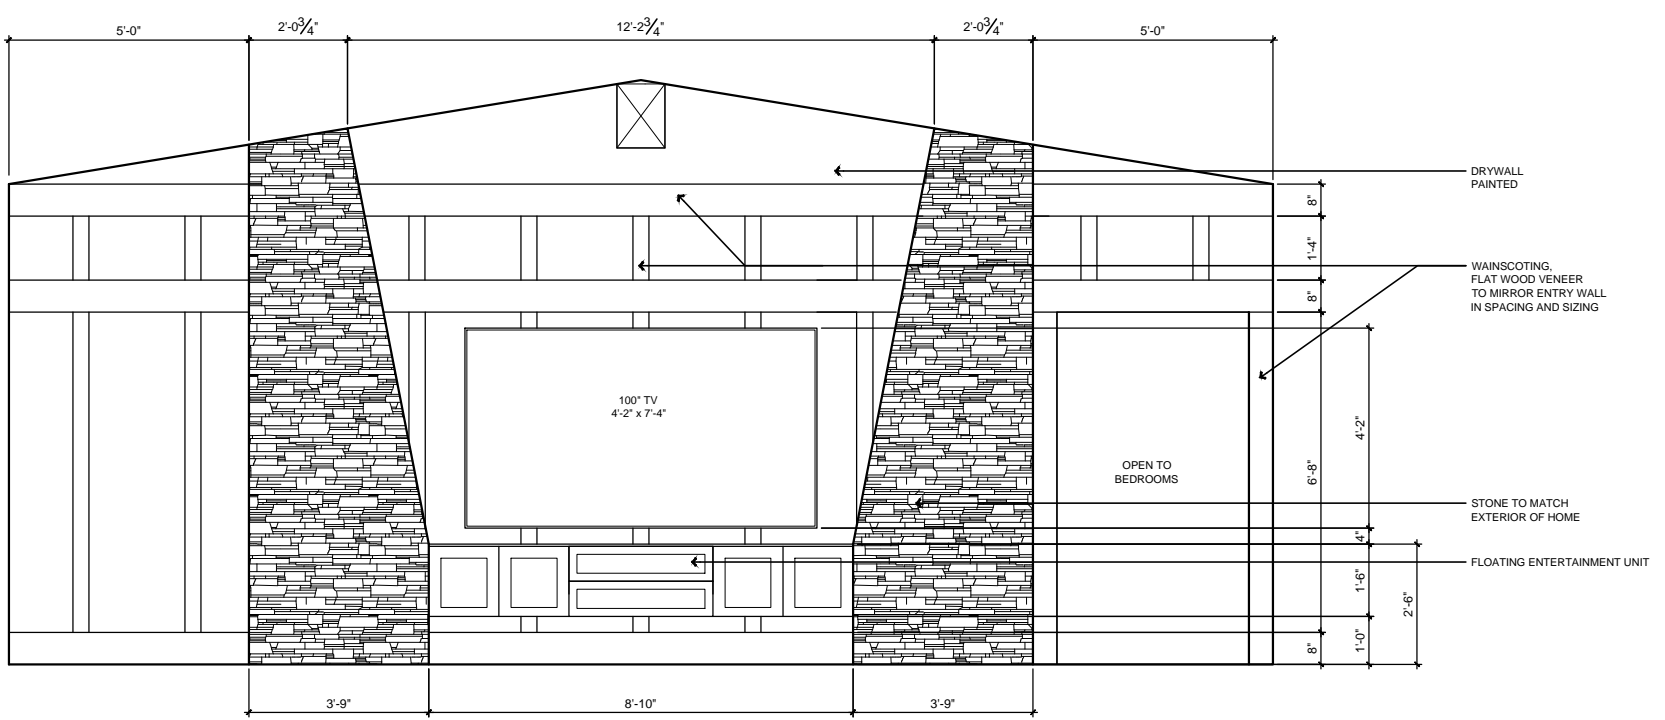

**EAGLE'S NEST TV WALL ELEVATION**

SCALE: 1/4" = 1' - 0"



**MOOD SHOTS**

1

| REVISIONS: | DATE | MARK | DESCRIPTION |
|------------|------|------|-------------|
|            |      |      |             |
|            |      |      |             |
|            |      |      |             |

SHEET NO.

**CA3.3**

DATE REV.  
 Brianna M. Jones, ASID