



1 COURTYARD FENCE ELEVATION

SCALE: 1/4" = 1' - 0"
***NOTE: DIMENSIONS SHOWN HERE MAY VARY FROM THOSE AT SITE. PLEASE FIELD VERIFY ALL WIDTHS/HEIGHTS PRIOR TO FABRICATION/INSTALLATION.
TO BE FINISHED TO MATCH FRONT AND COURTYARD DOORS.

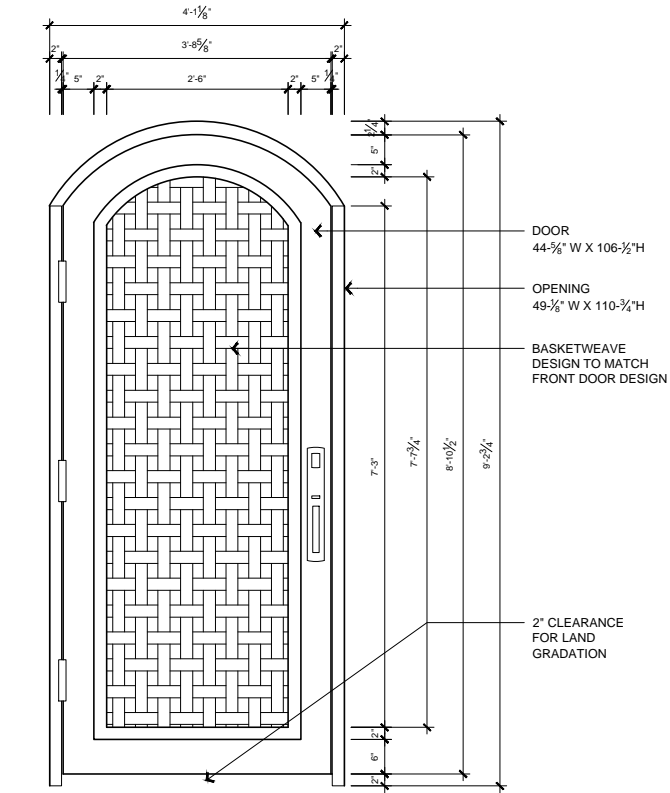


2 COURTYARD GATE ELEVATION

SCALE: 3/8" = 1' - 0"
***NOTE: DIMENSIONS SHOWN HERE MAY VARY FROM THOSE AT SITE. PLEASE FIELD VERIFY ALL WIDTHS/HEIGHTS PRIOR TO FABRICATION/INSTALLATION.
TO BE FINISHED TO MATCH FRONT DOOR.

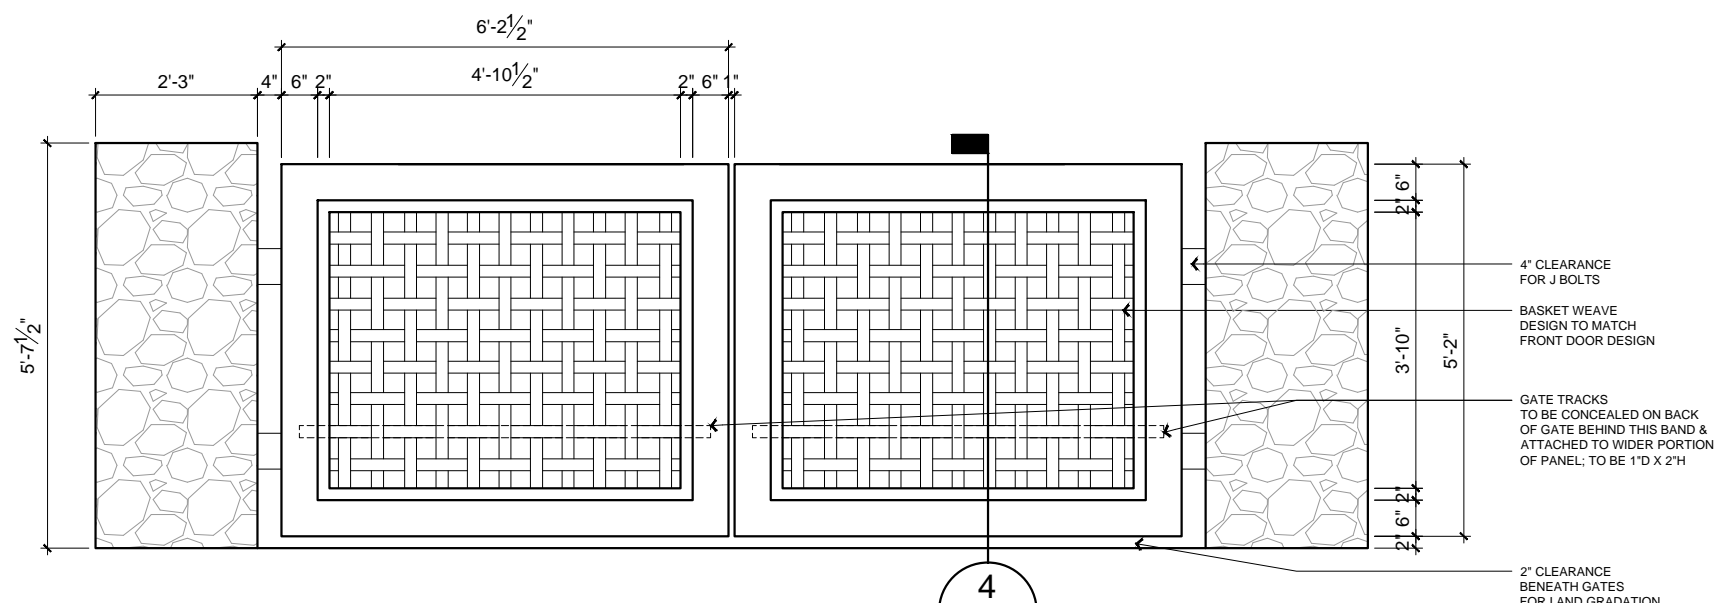

3 DRIVEWAY ENTRY GATE ELEVATION

SCALE: 3/8" = 1' - 0"
***NOTE: DIMENSIONS SHOWN HERE MAY VARY FROM THOSE AT SITE. PLEASE FIELD VERIFY ALL WIDTHS/HEIGHTS PRIOR TO FABRICATION/INSTALLATION.
TO BE FINISHED TO MATCH FRONT AND COURTYARD DOORS.

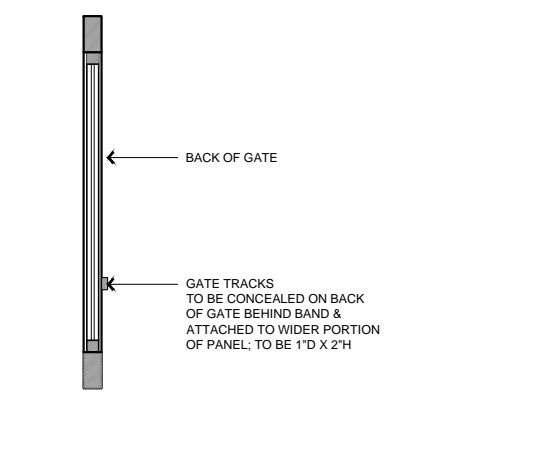

4 DRIVEWAY ENTRY SIDE ELEVATION

SCALE: 3/8" = 1' - 0"

4
CA7

REVISIONS:	DATE	MARK	DESCRIPTION

SHEET NO.

CA7