


1 elevation 2
Scale: 1/8:1

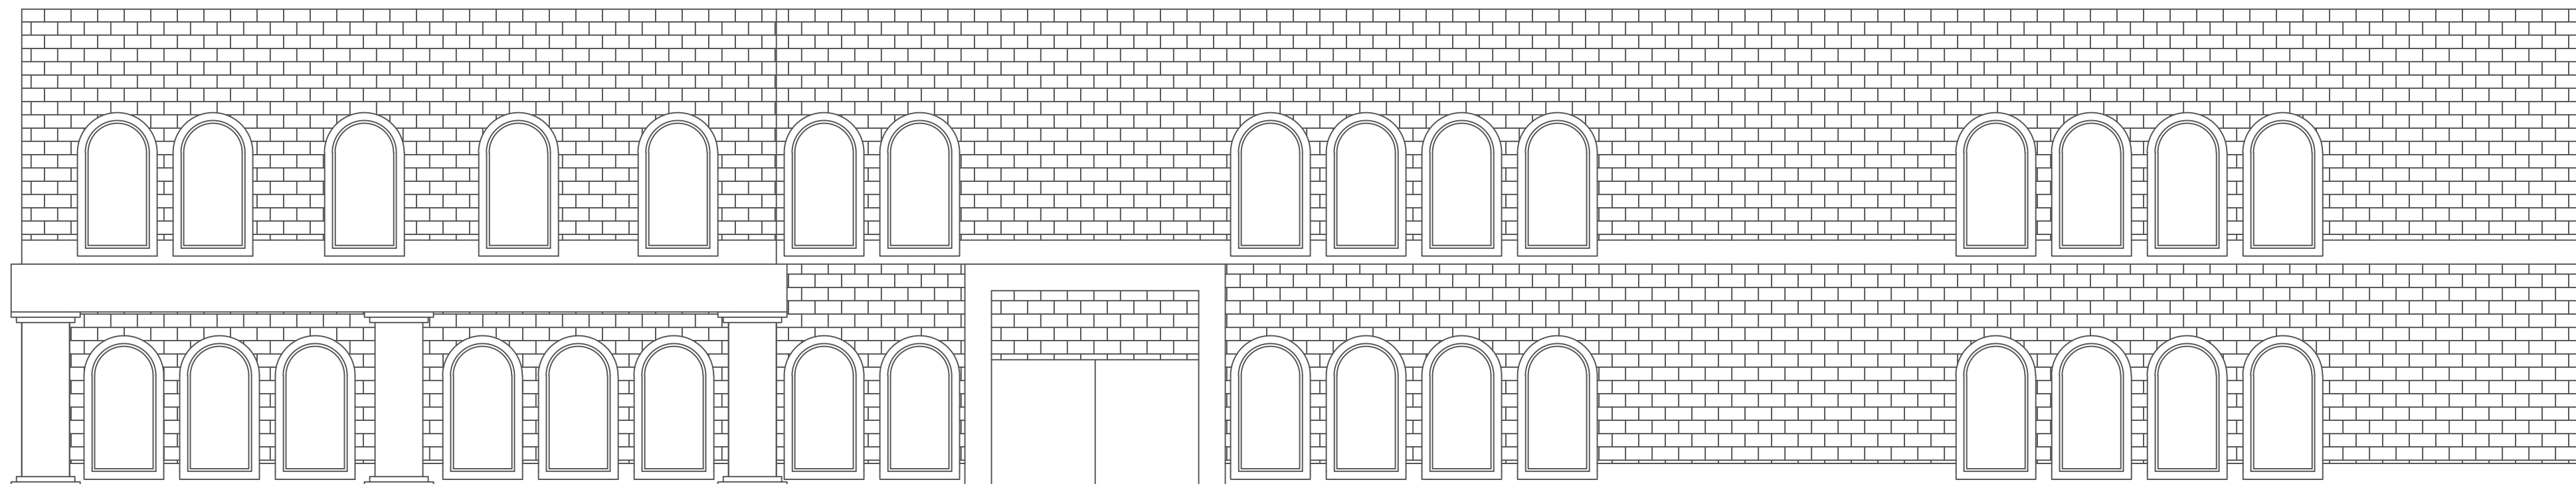

1 elevation 1
Scale: 1/8:1

General Notes

**A NEW STUDENT UNION BUILDING
FOR IVY TECH N.E.
4900 ST. JOE ROAD
FORT WAYNE, IN**

No.	Revision/Issue	Date

Firm Name and Address
Aaron Conrad
 aconrad12@ivytech.edu
 4/1/2013

Project Name and Address
 #####
 #####
 #####

Project	#####	Sheet 3
Date	3/1/2011	
Scale	As Noted	