


W E S T 5 7 t h S T R E E T



W E S T 5 6 t h S T R E E T

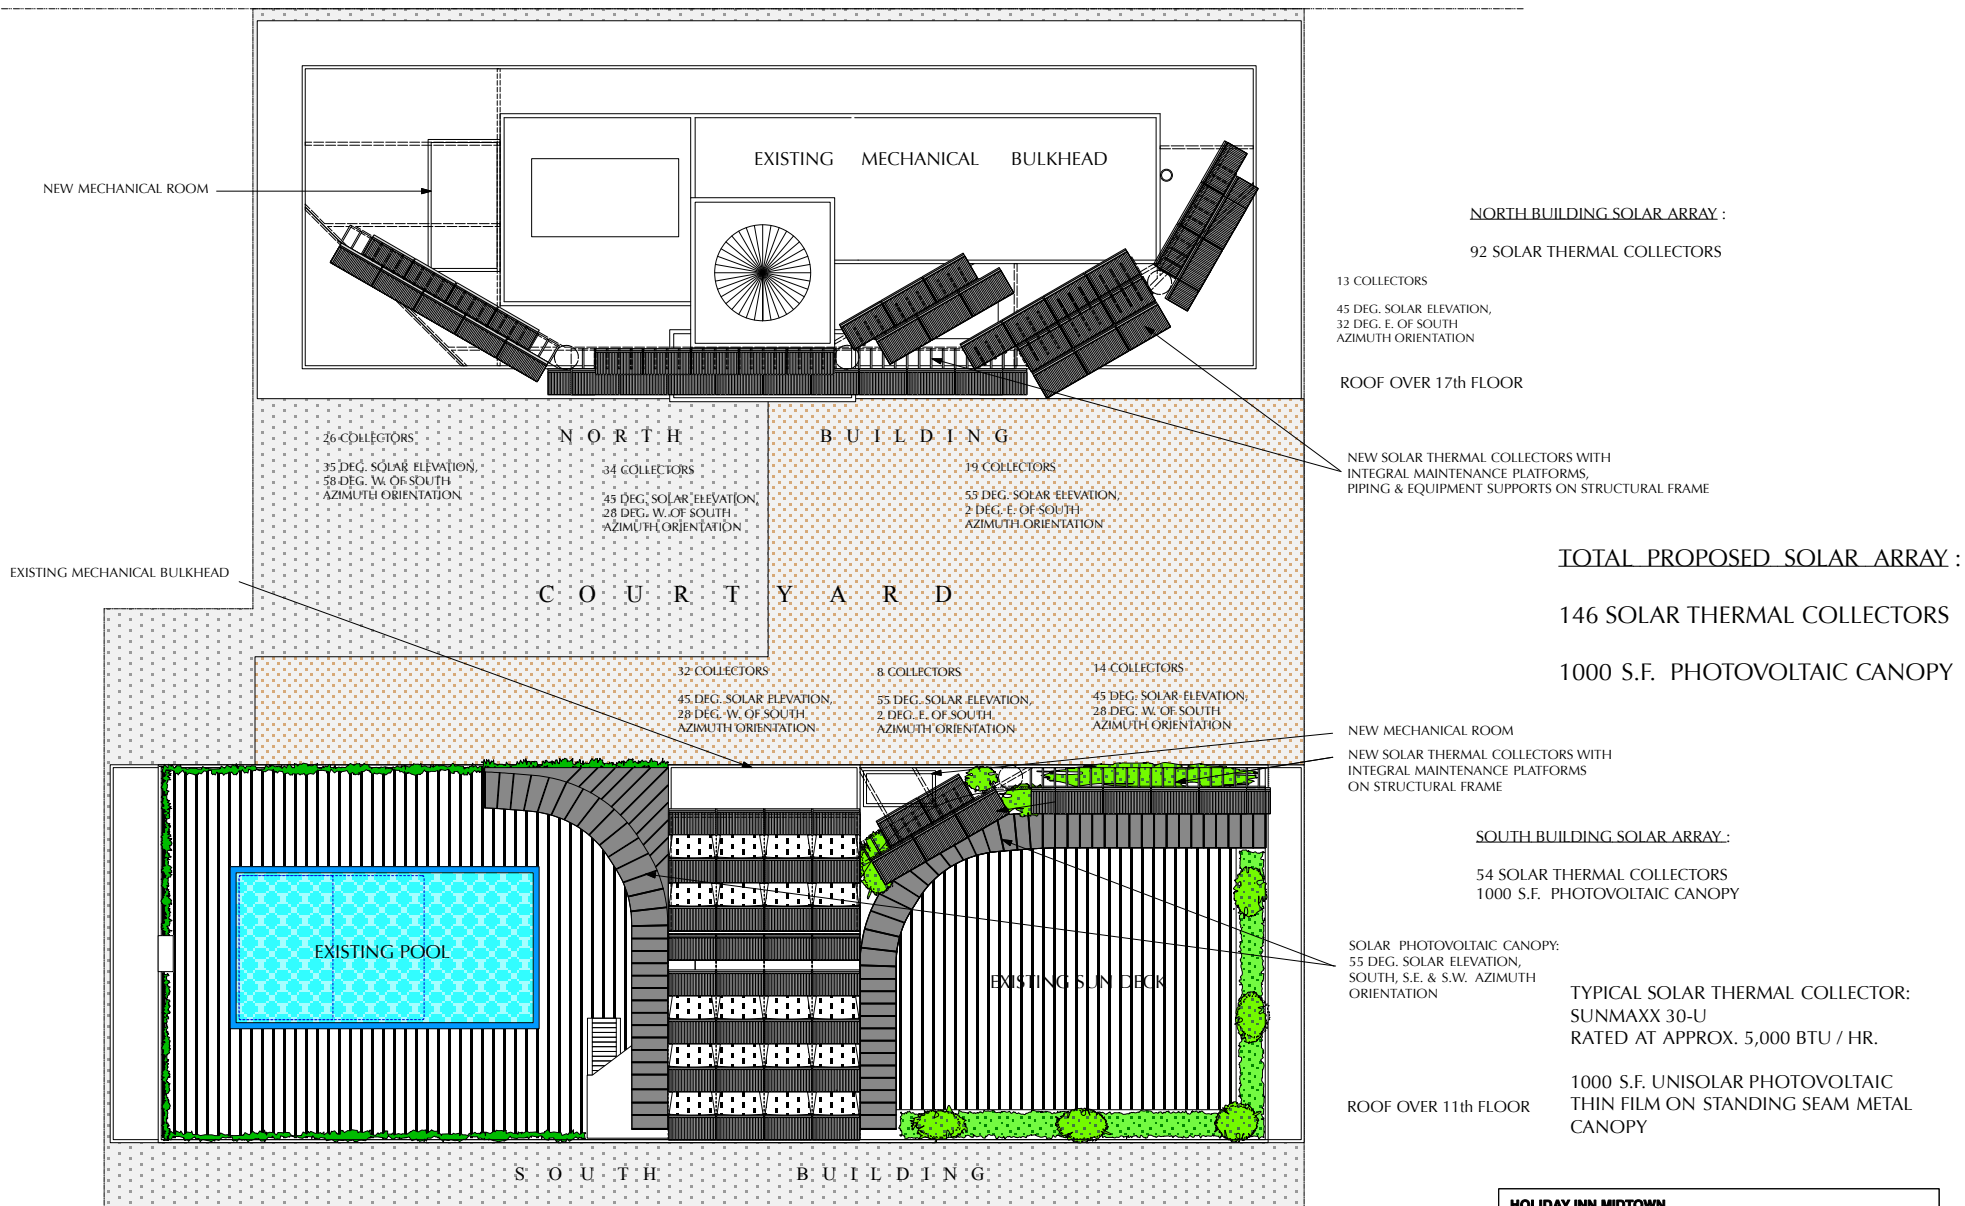

HOLIDAY INN MIDTOWN 440 WEST 57th STREET NY, NY Solar Energy Installation	
PROJECT ROOF PLAN	Preliminary Proposal 1/20/10
A-1	WOA 1.XX
Haym S. Gross Architect 41 BLEECKER STREET # 4A NEW YORK, NY 10012 TEL : 212-420-9357 haym.gross@gmail.com	

NORTH BUILDING SOLAR ARRAY:

92 SOLAR THERMAL COLLECTORS




N O R T H B U I L D I N G

HOLIDAY INN MIDTOWN 440 WEST 57th STREET NY, NY Solar Energy Installation	
SOUTH ELEVATION of NORTH BUILDING	Preliminary Proposal 1/20/10
A-2	WOA 1.XX
Haym S. Gross Architect 41 BLEECKER STREET # 4A NEW YORK, NY 10012 TEL : 212-420-9357 haym.gross@gmail.com	

SOUTH BUILDING SOLAR ARRAY :

54 SOLAR THERMAL COLLECTORS
1000 S.F. PHOTOVOLTAIC CANOPY

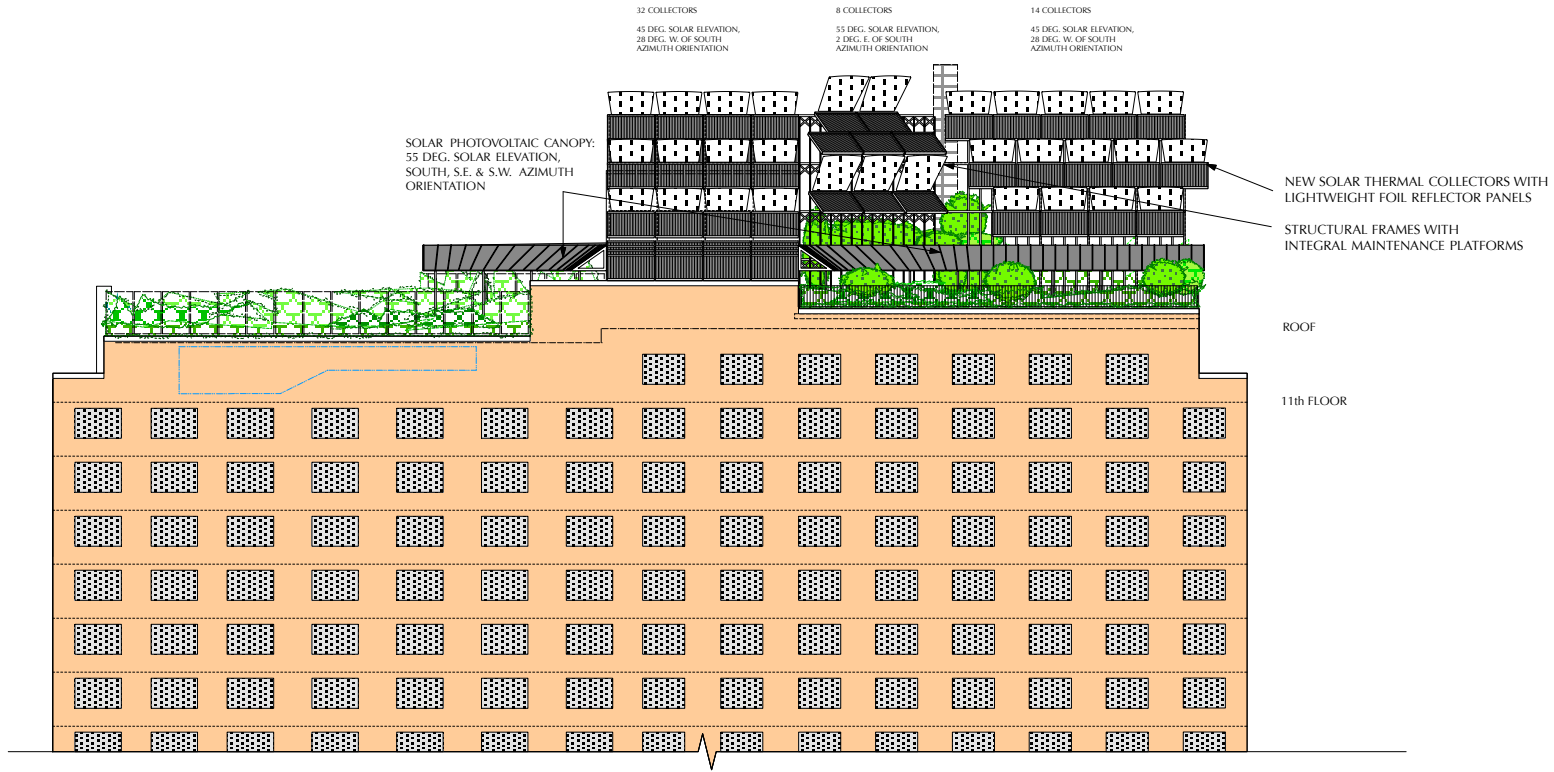

S O U T H B U I L D I N G

HOLIDAY INN MIDTOWN 440 WEST 57th STREET NY, NY Solar Energy Installation	
SOUTH ELEVATION of SOUTH BUILDING	Preliminary Proposal 1/20/10
A-3	WOA 1.XX
Haym S. Gross Architect 41 BLEECKER STREET # 4A NEW YORK, NY 10012 TEL : 212-420-9357 haym.gross@gmail.com	