


SOUTH BUILDING SOLAR ARRAY :

54 SOLAR THERMAL COLLECTORS
1000 S.F. PHOTOVOLTAIC CANOPY

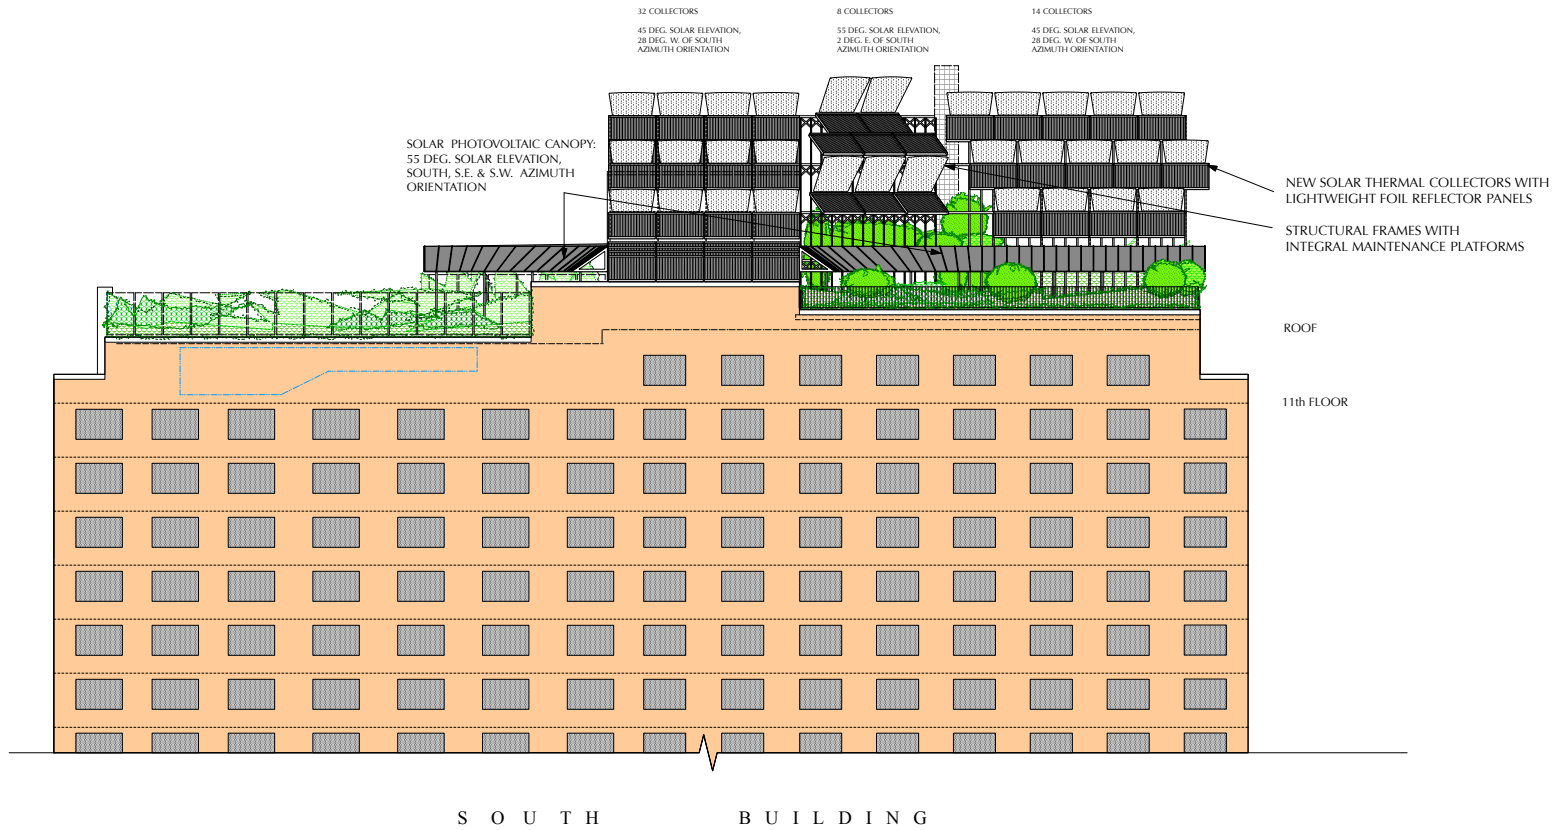

HOLIDAY INN MIDTOWN
440 WEST 57th STREET NY, NY
Solar Energy Installation

SOUTH ELEVATION Preliminary Proposal
of SOUTH BUILDING 4/20/10

A-3

WOA
1.XX

Haym S. Gross Architect
41 BLEECKER STREET # 4A NEW YORK, NY 10012
TEL : 212-420-9357 haym.gross@gmail.com