


NORTH BUILDING SOLAR ARRAY:  
92 SOLAR THERMAL COLLECTORS

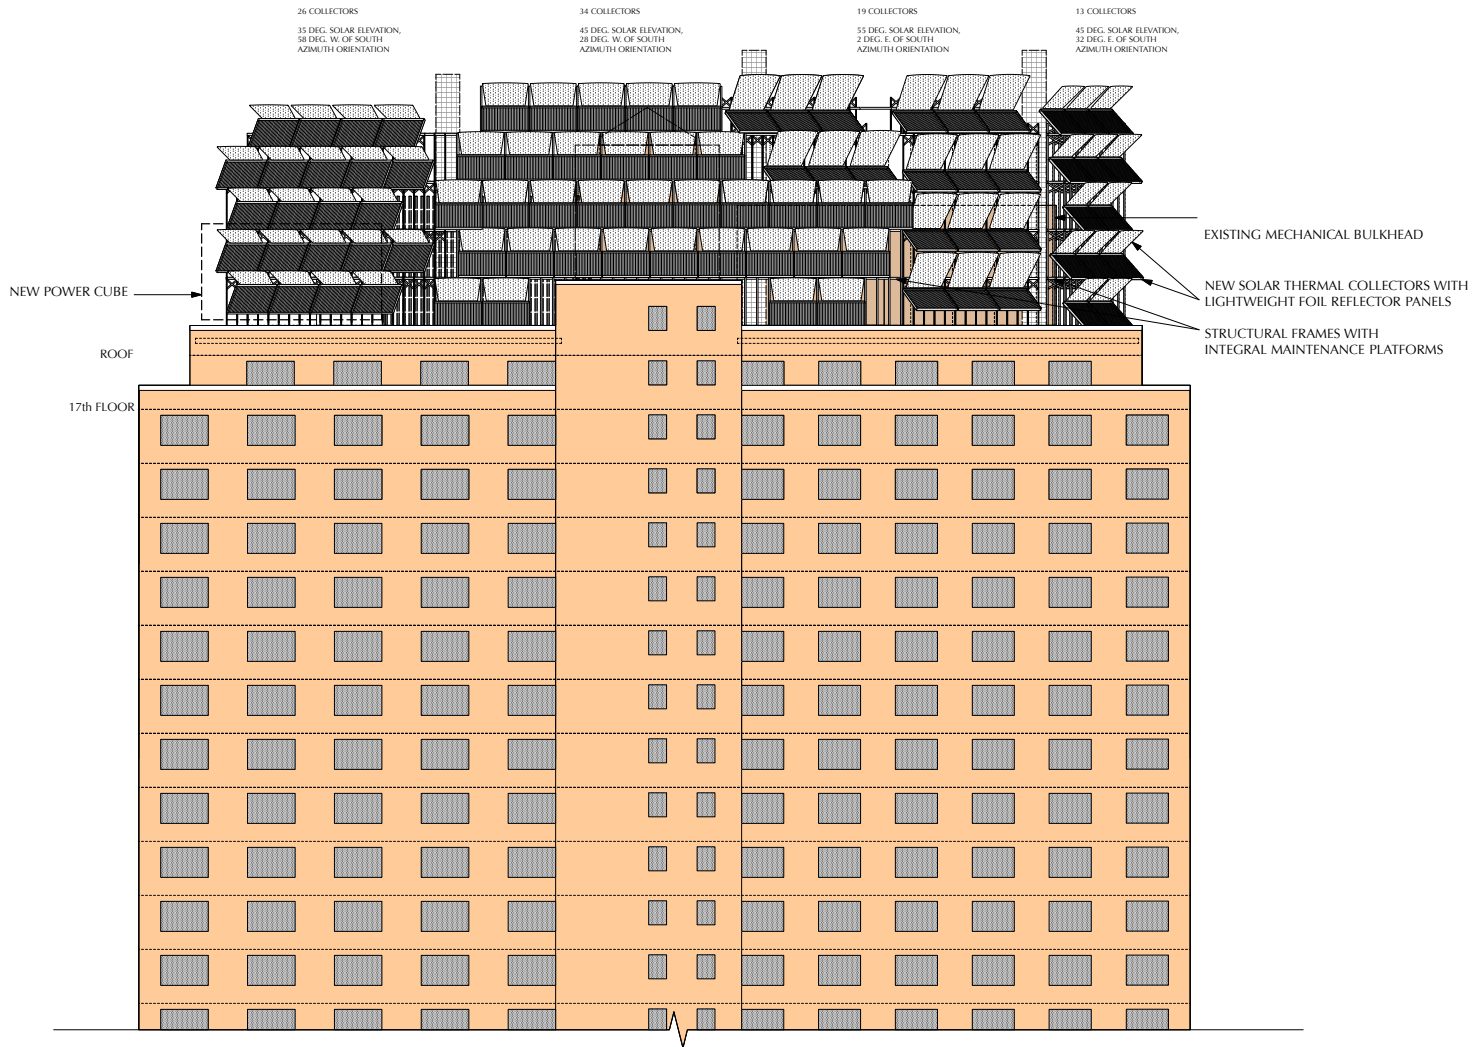

N O R T H                      B U I L D I N G

**HOLIDAY INN MIDTOWN**  
440 WEST 57th STREET NY, NY  
Solar Energy Installation

SOUTH ELEVATION                      Preliminary Proposal  
of NORTH BUILDING                      4/20/10

A-2

WOA  
1.XX

**Haym S. Gross Architect**  
41 BLEECKER STREET # 4A, NEW YORK, NY 10012  
TEL : 212-420-9357 haym.gross@gmail.com