


FASHION SHOW IN PROGRESS

1:100. Plan view.

This model describes how a Fashion Show could showcase the potential of the design.

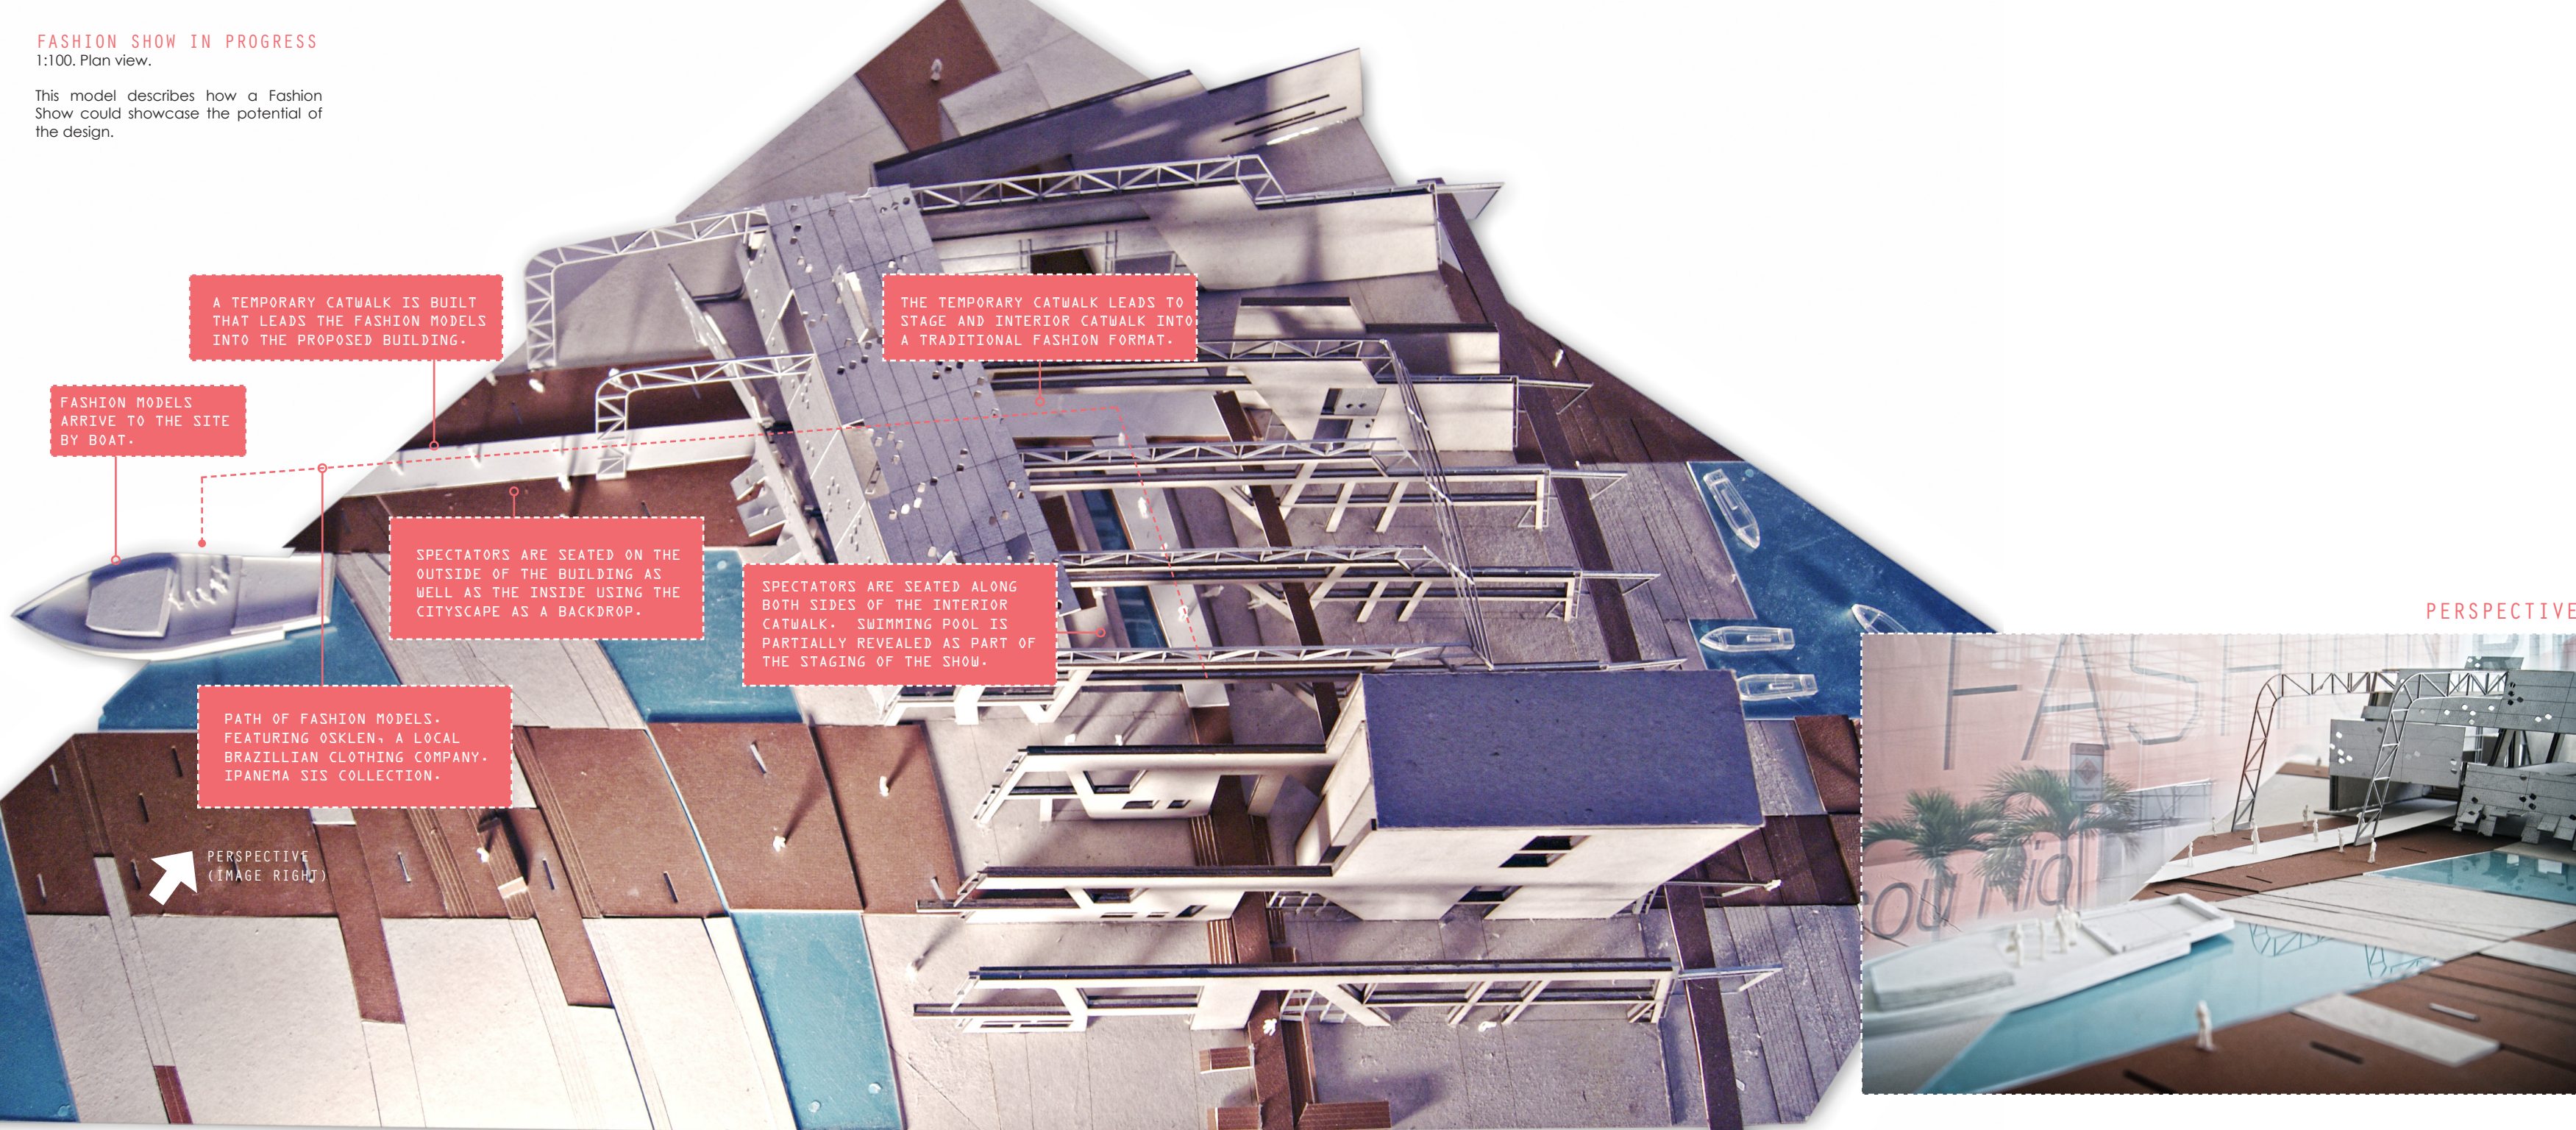

A TEMPORARY CATWALK IS BUILT THAT LEADS THE FASHION MODELS INTO THE PROPOSED BUILDING.

FASHION MODELS ARRIVE TO THE SITE BY BOAT.

SPECTATORS ARE SEATED ON THE OUTSIDE OF THE BUILDING AS WELL AS THE INSIDE USING THE CITYSCAPE AS A BACKDROP.

THE TEMPORARY CATWALK LEADS TO STAGE AND INTERIOR CATWALK INTO A TRADITIONAL FASHION FORMAT.

SPECTATORS ARE SEATED ALONG BOTH SIDES OF THE INTERIOR CATWALK. SWIMMING POOL IS PARTIALLY REVEALED AS PART OF THE STAGING OF THE SHOW.

PATH OF FASHION MODELS. FEATURING OSKLEN, A LOCAL BRAZILLIAN CLOTHING COMPANY. IPANEMA SIS COLLECTION.

PERSPECTIVE (IMAGE RIGHT)



PERSPECTIVE