



1 CELLAR FLOOR PLAN - DEMOLITION:  
1/8" = 1'-0"

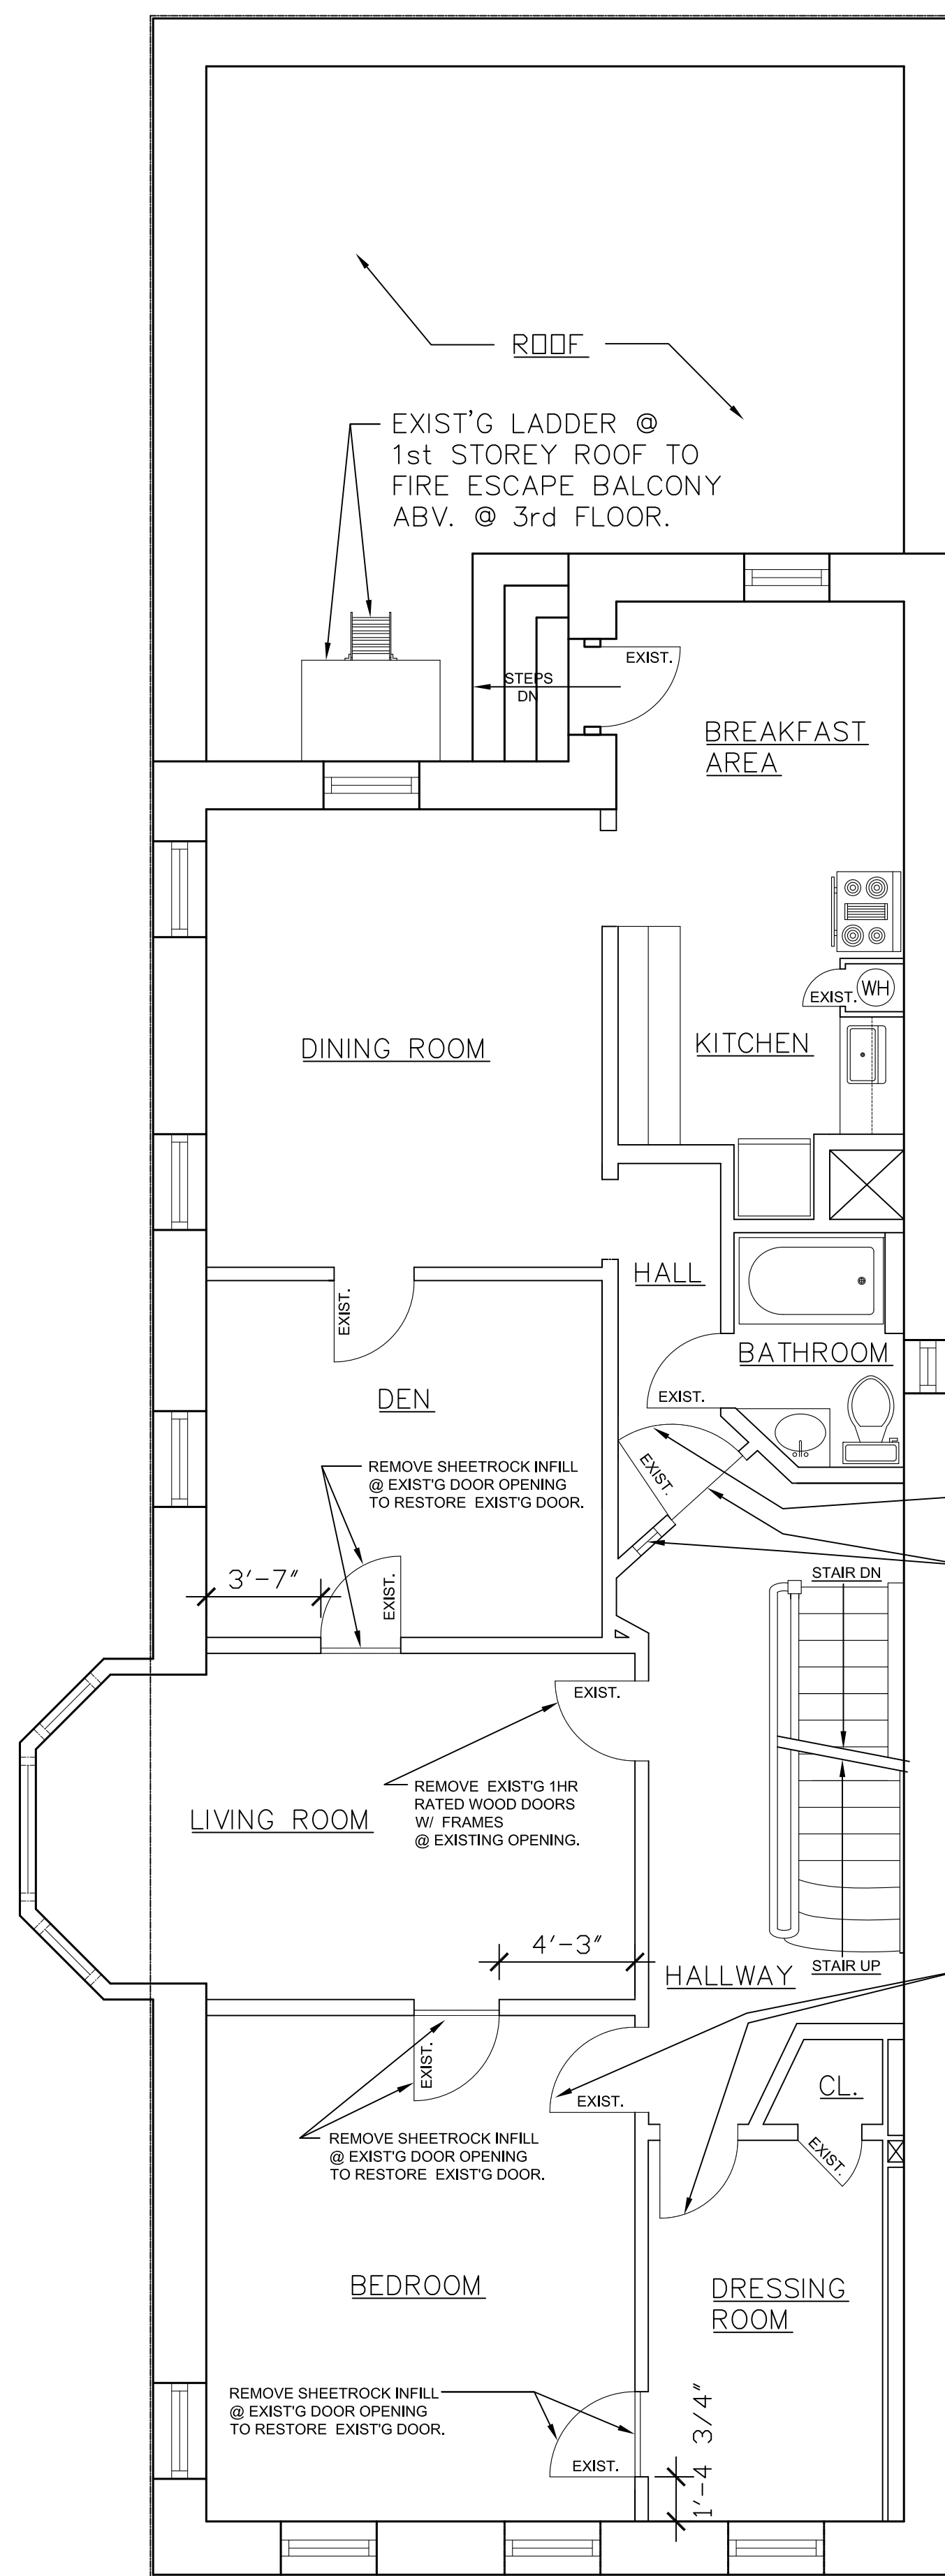


2 SECOND FLOOR PLAN - DEMOLITION :  
1/8" = 1'-0"

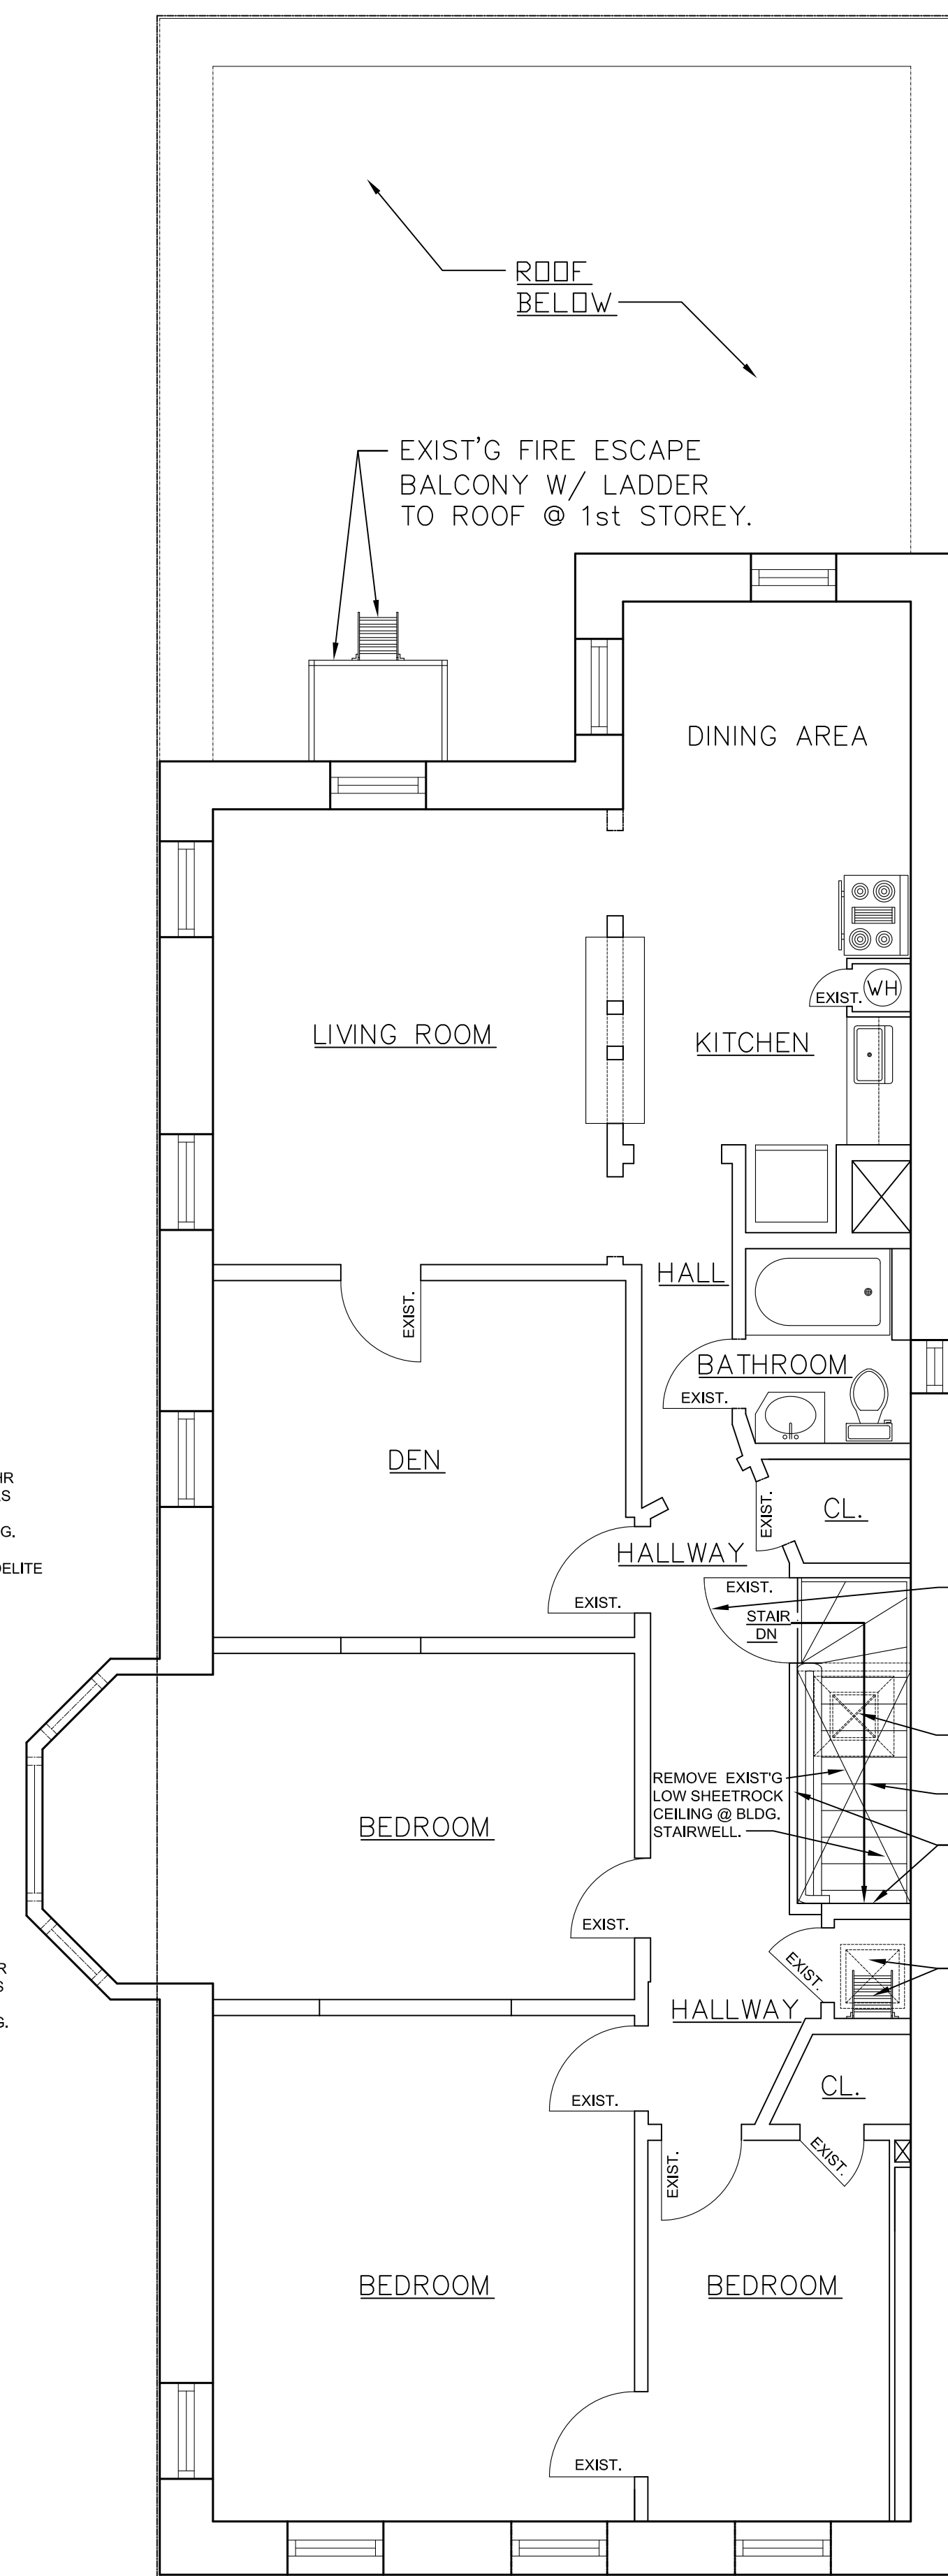

3 THIRD FLOOR PLAN - DEMOLITION:  
1/8" = 1'-0"

SYMBOLS	SCHEDULE OF SYMBOLS
	EXISTING PARTITIONS TO REMAIN.
	EXISTING PARTITIONS TO BE REMOVED, PATCH AS REQUIRED.
	NEW PARTITIONS - 1HR RATED. 2" TYPE 'X' GYP. SO. EACH SIDE. 3/4" METAL STUDS 16" O.C. PROVIDE SOUND INSULATION AS REQUIRED.
	NEW PARTITIONS - 2HR RATED. 2" TYPE 'X' GYP. SO. EACH SIDE. 3/4" METAL STUDS 16" O.C. PROVIDE SOUND INSULATION AS REQUIRED.
	SMOKE DETECTOR

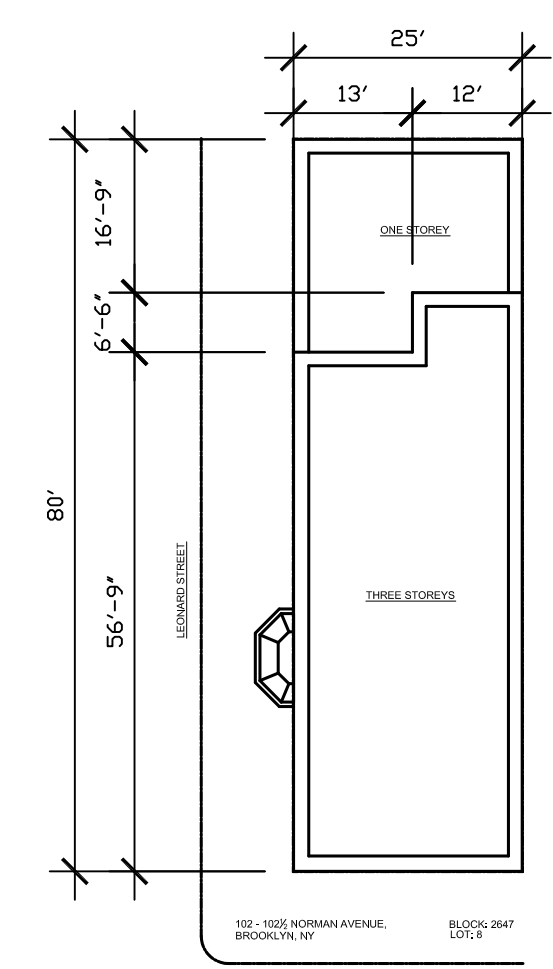

6 PLOT PLAN  
NTS

Revision	No. Date
✓	
<b>A-1</b>	
<b>JOHN TUSA DESIGN</b> 1770 West End Avenue NY NY 10023 Suite 309R 648 Morgan Avenue Bklyn, NY 11207 Suite 4G TEL: 212 799-1568 CELL: 917 526-3227	