




STUDIO UNIT
PERSPECTIVE
NTS

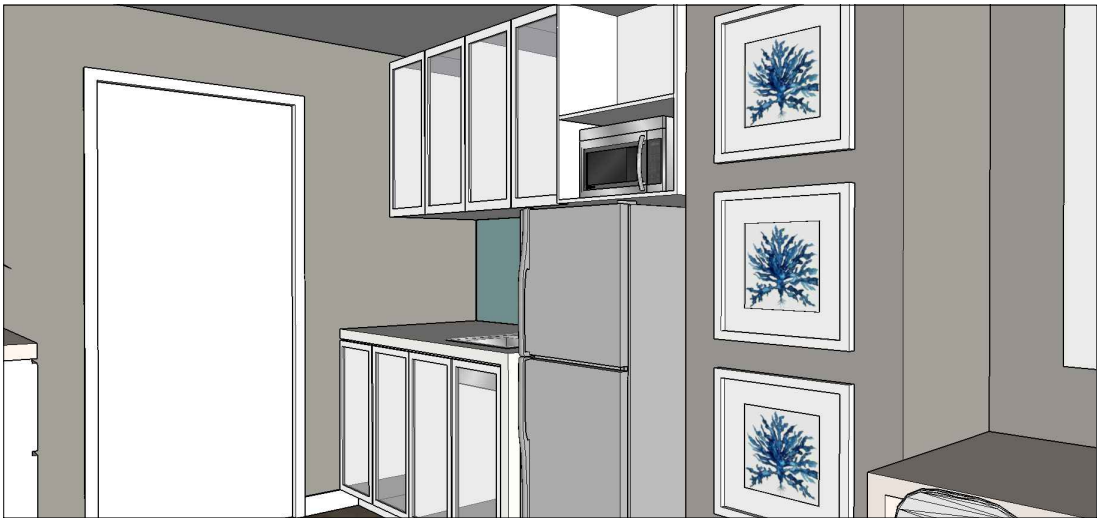

KITCHEN
PERSPECTIVE
NTS



STUDIO UNIT
PERSPECTIVE
NTS



STUDIO UNIT
PERSPECTIVE
NTS



IDR. DOROTHY TAN
SAN JUAN

PROJECT TITLE:
MODERN STUDIO UNIT

OWNER:
YANCY LU

ADDRESS:
M PLACE RESIDENCES PANAY AVE.
SOUTH TRIANGLE QUEZON CITY

SHEET CONTENTS:
PERSPECTIVE

DESIGNED BY: D. TAN
COORDINATED BY: D. TAN
SCALE: 1:50m
DATE: 2017-02-13
DATE PRINTED: 2017-02-13

SHEET NO.
I-101