






FASAD  
SKALA 1:100

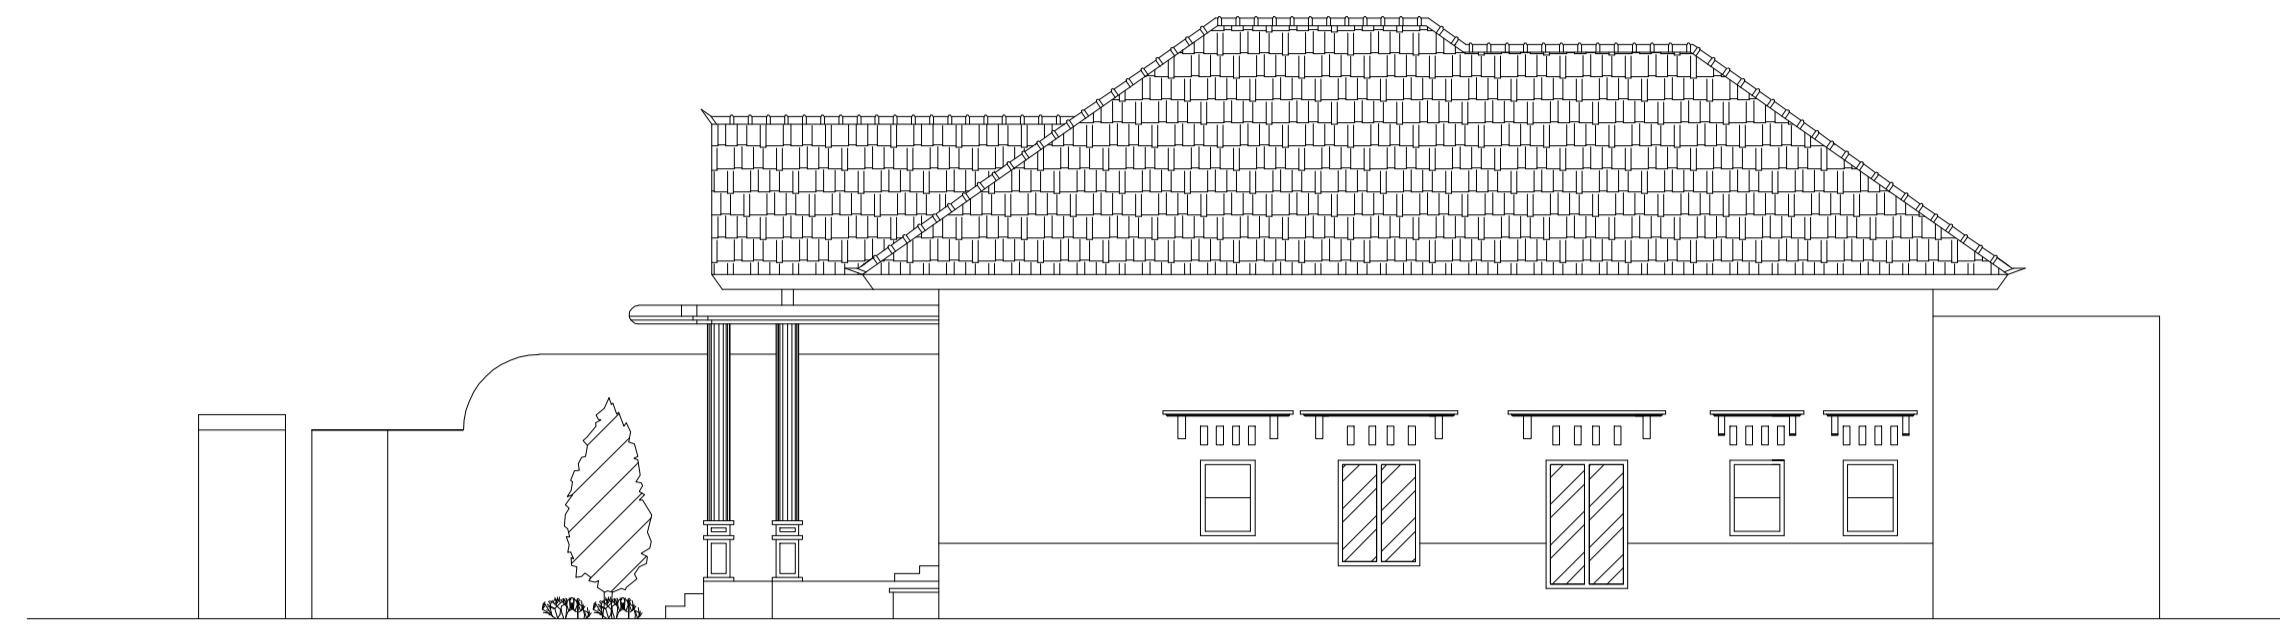


TAMPAK SAMPIING  
SKALA 1:100

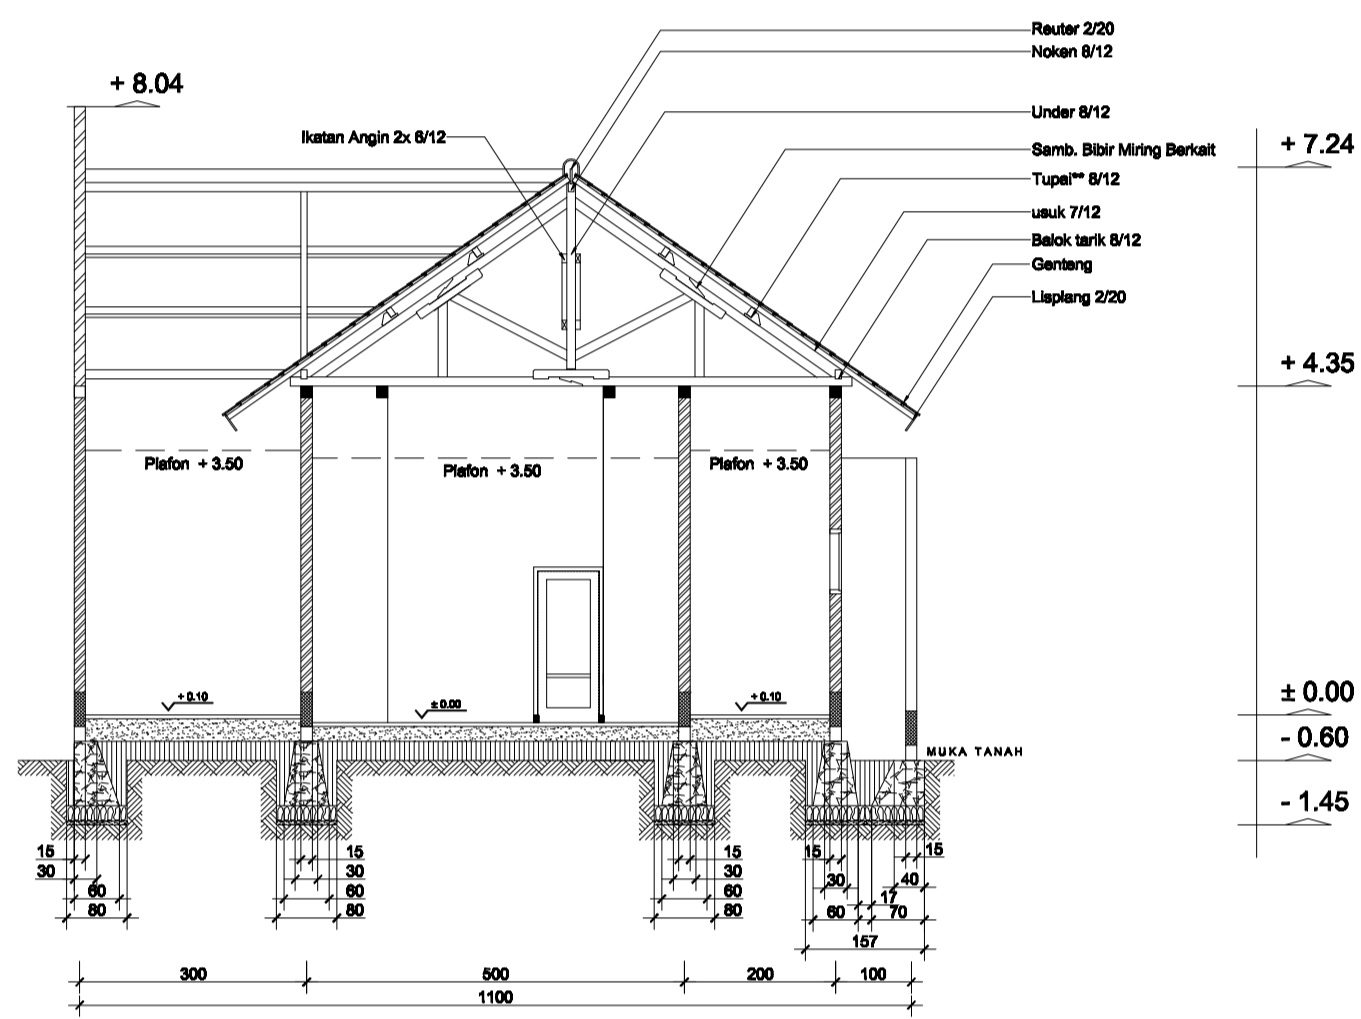


POTONGAN A - A  
SKALA 1:100

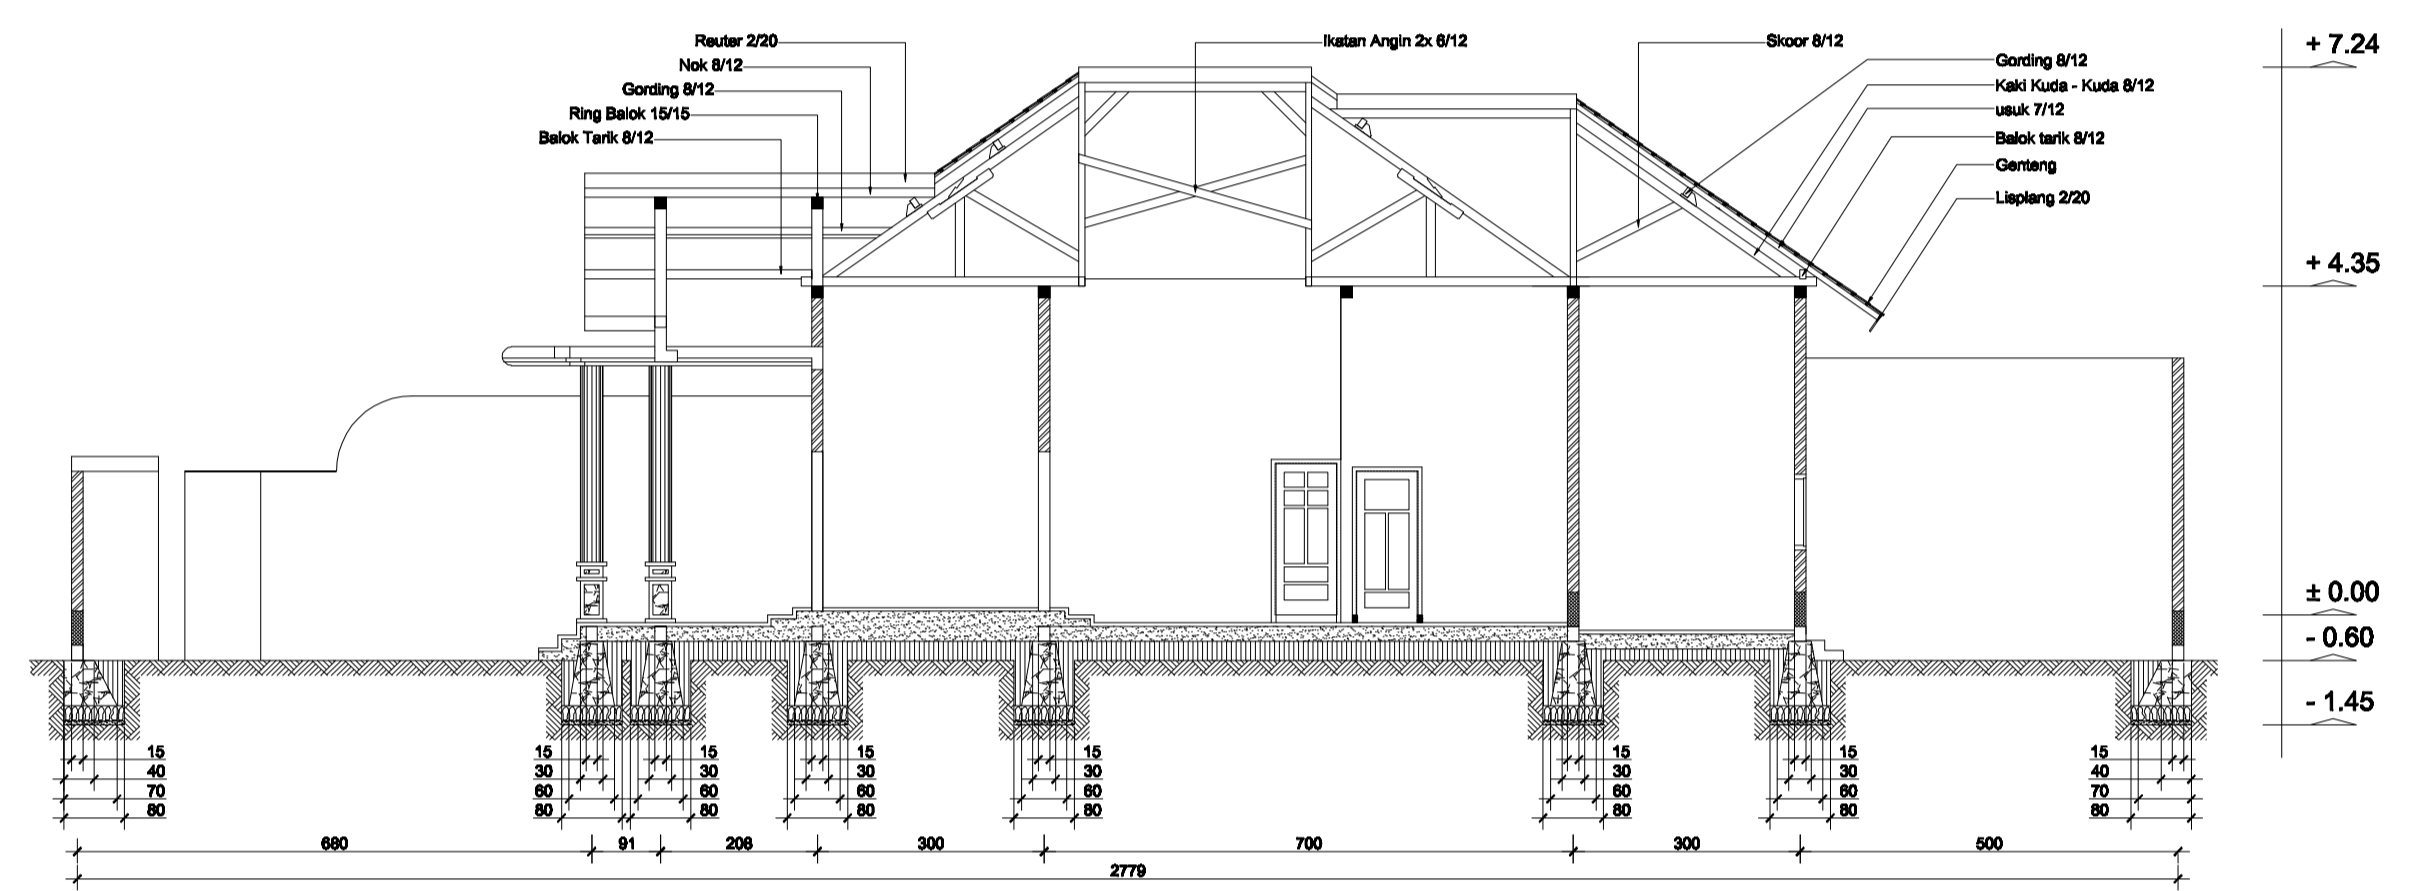

POTONGAN B - B  
SKALA 1:100

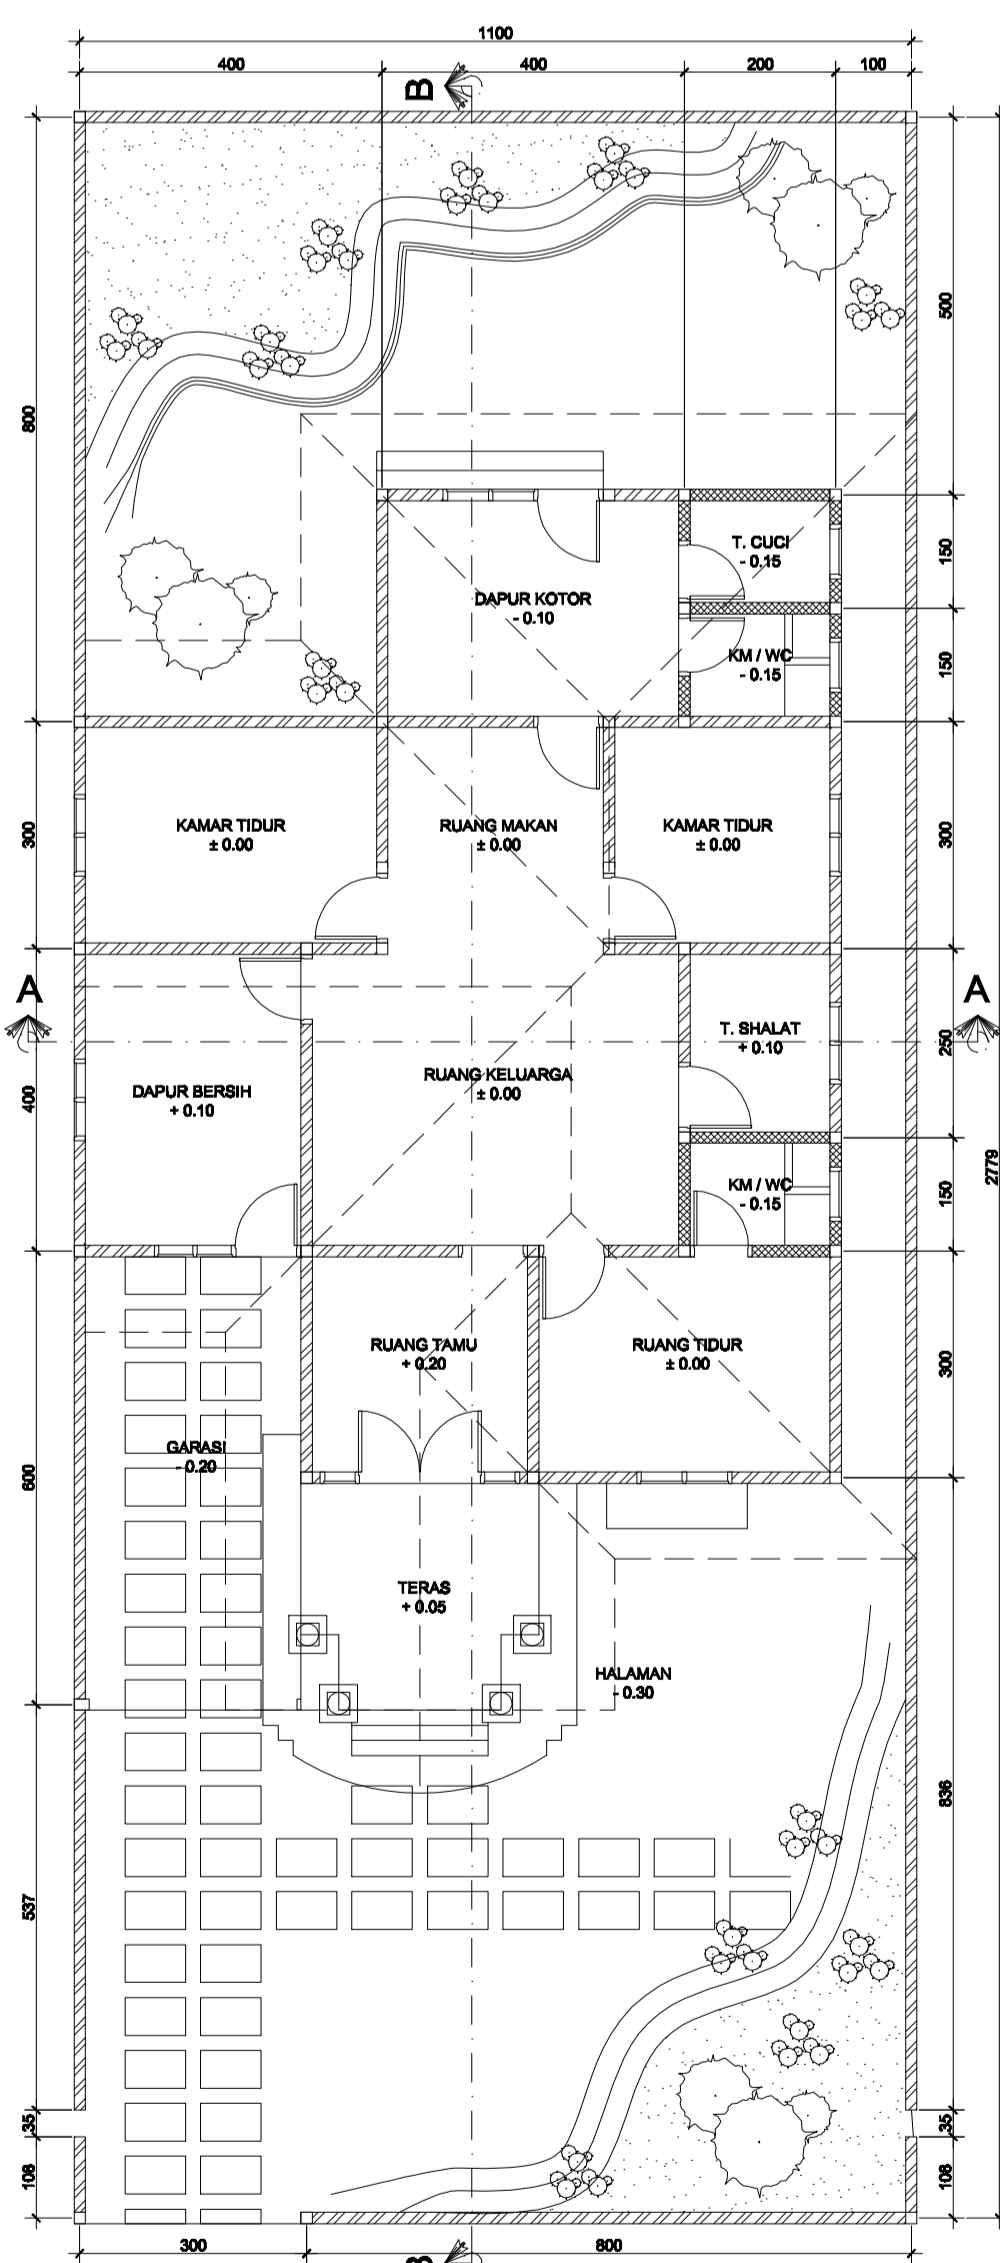

DENAH RUMAH  
SKALA 1:100

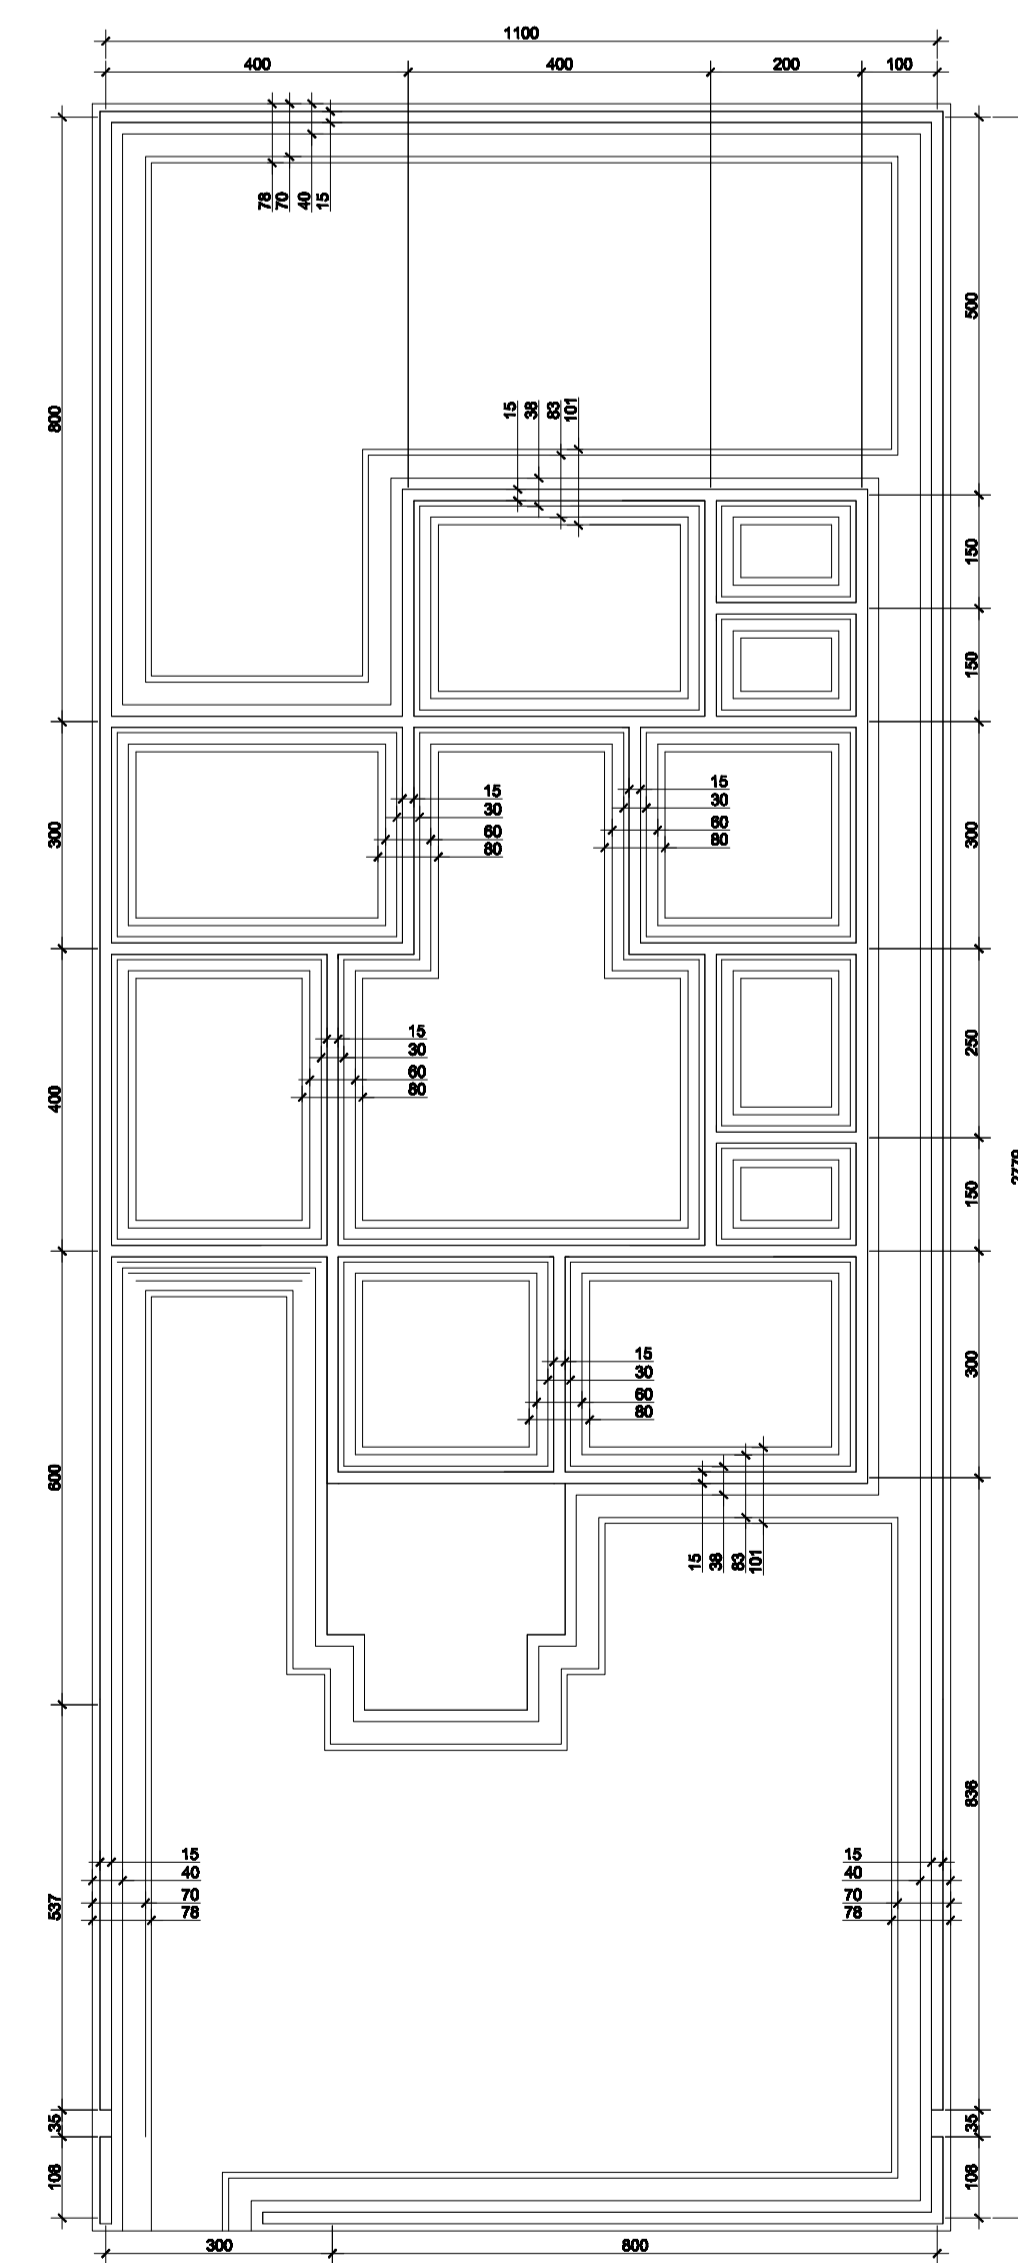

DENAH RUMAH  
SKALA 1:100