




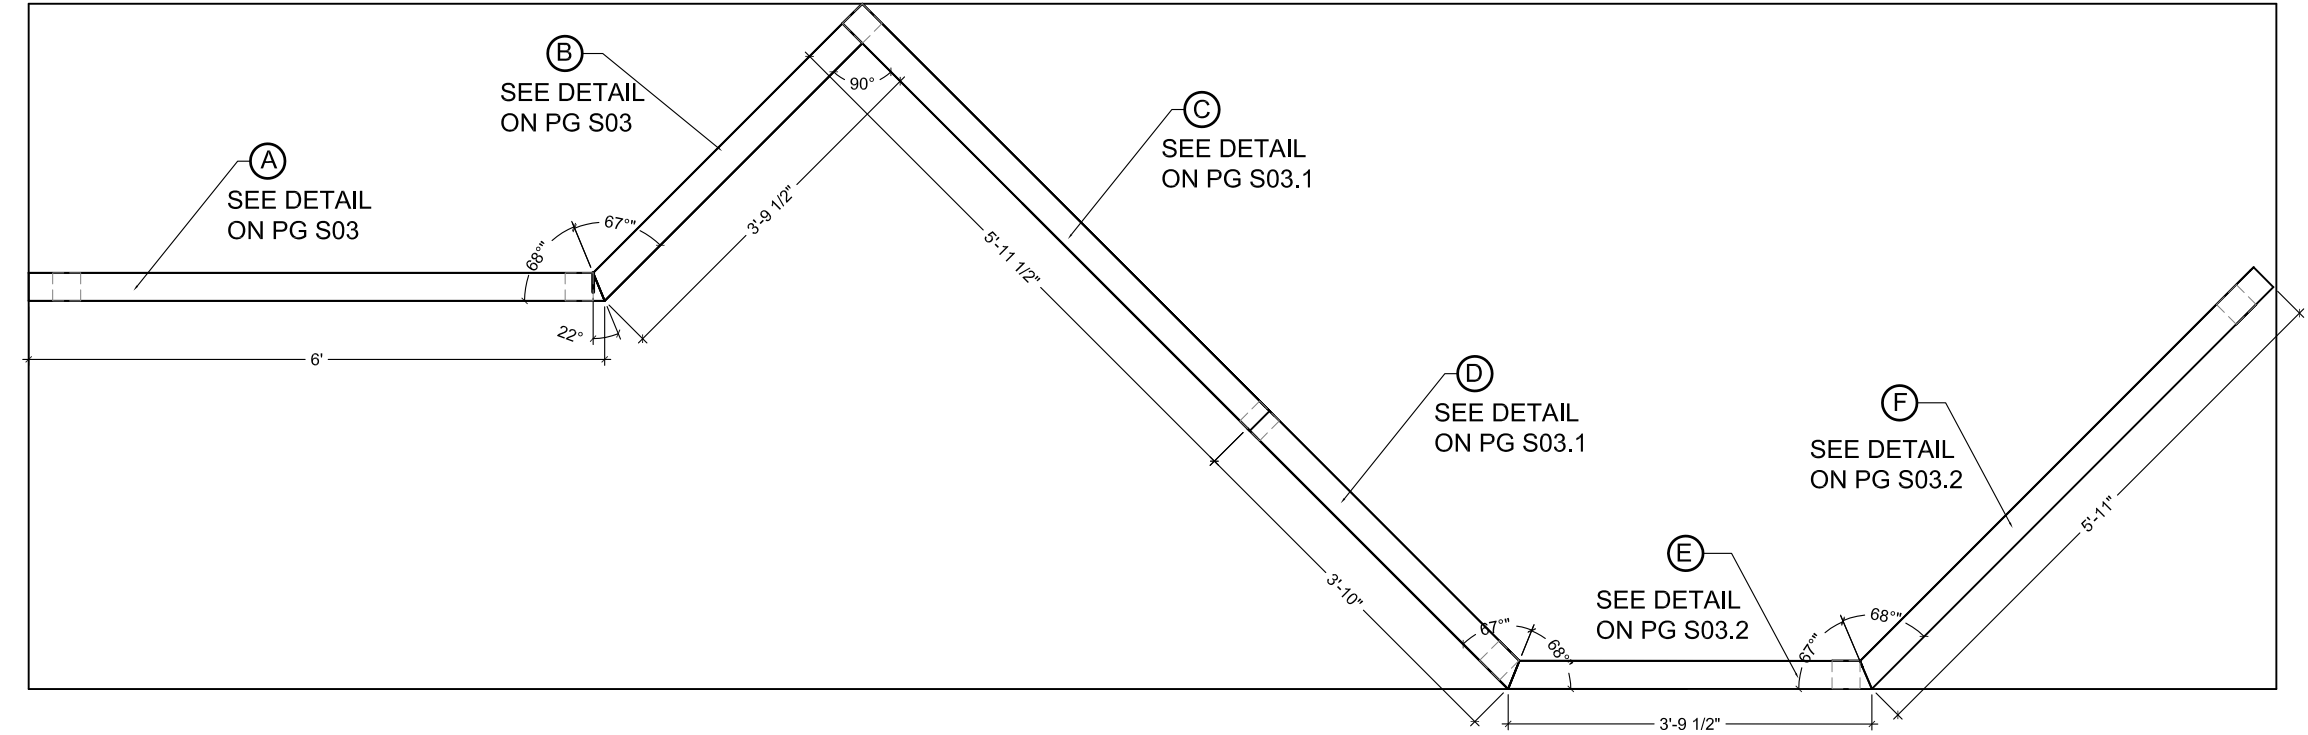

 **BALANCE BEAM PLAN VIEW**
SCALE: 1" = 1'-0"

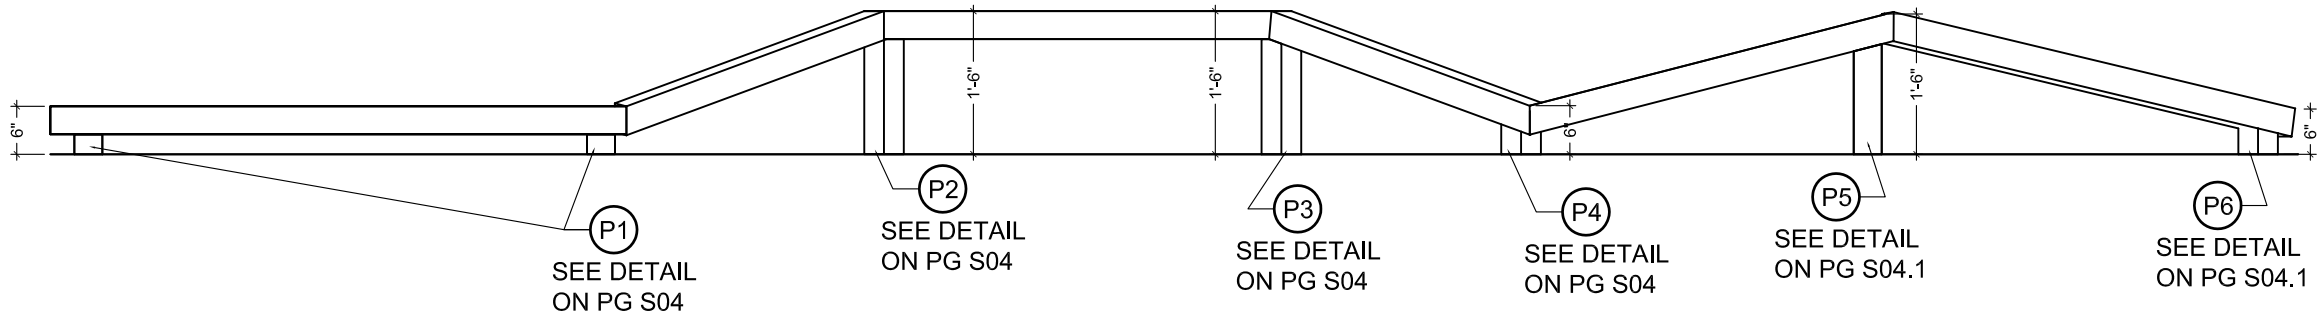

 **BALANCE BEAM ELEVATION**
SCALE: 1" = 1'-0"

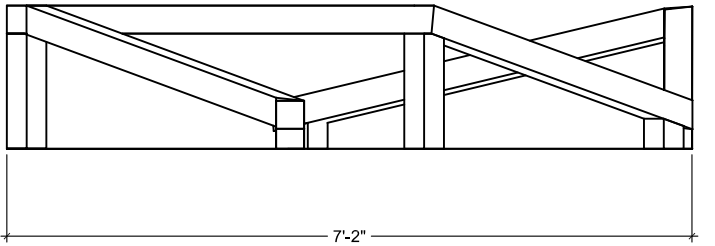

 **BALANCE LEFT SIDE VIEW**
SCALE: 1" = 1'-0"