



WOODEN WALL-PLAN VIEW
SCALE: 1 1/2" = 1'-0"

CARGO NET NOT SHOWN FOR CLARITY

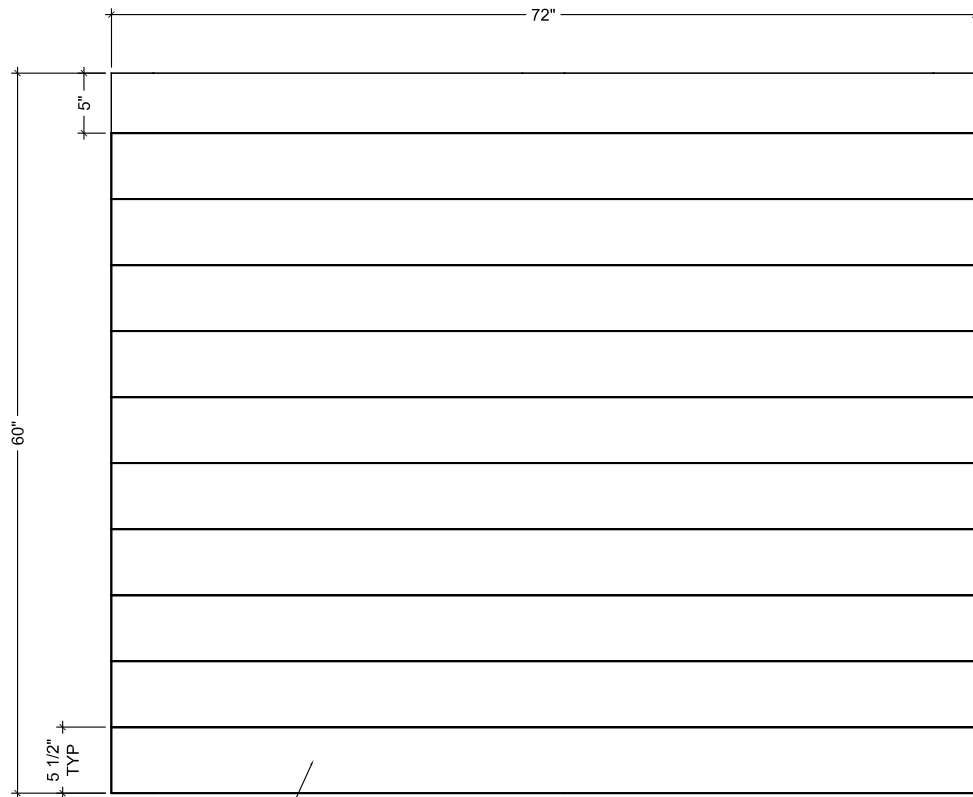

START 2X6 SECTIONS
AT BOTTOM-ODD SIZE
ON TOP

WOODEN WALL-ELEVATION
SCALE: 1 1/2" = 1'-0"

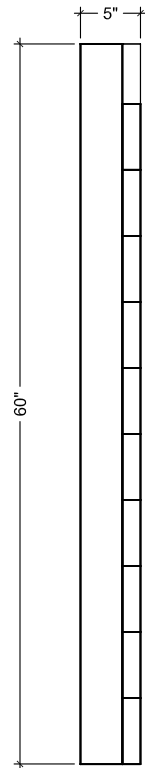


WOODEN WALL-LEFT SIDE VIEW
SCALE: 1 1/2" = 1'-0"

4X4 POSTS

2X6

WOODEN WALL PERSPECTIVE
SCALE: N.T.S.

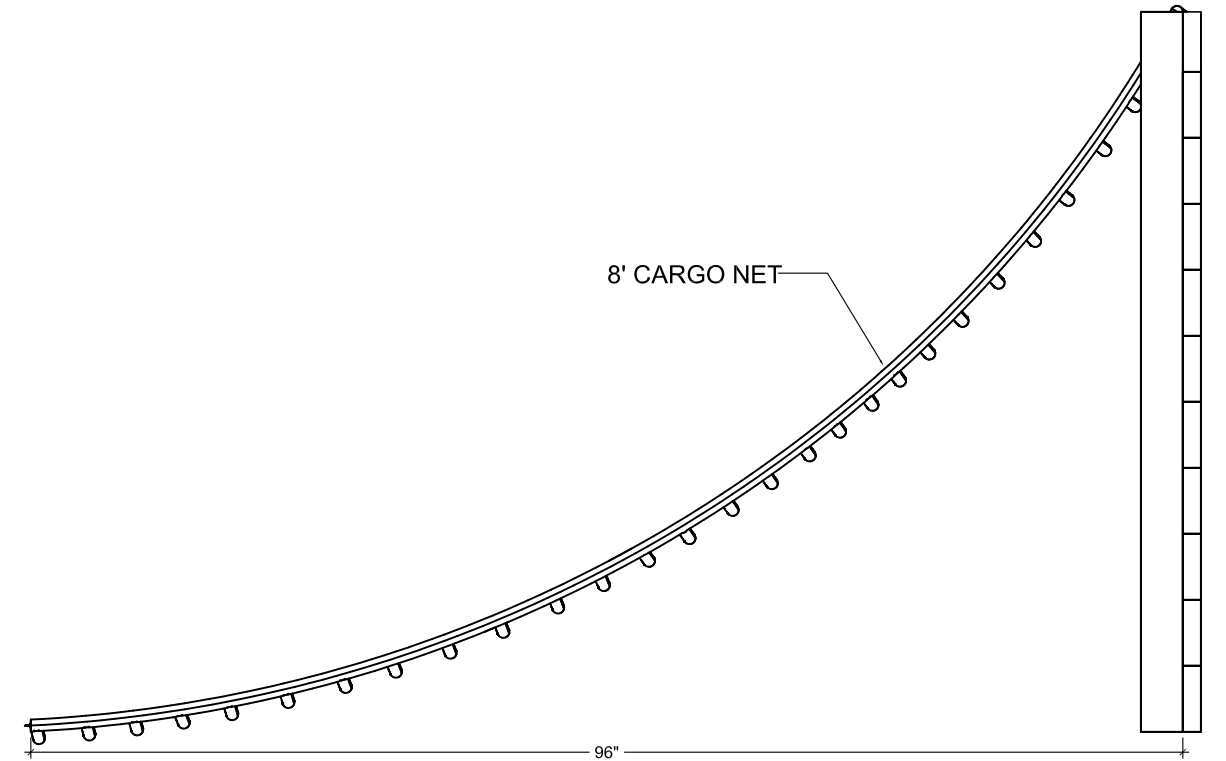

WOODEN WALL-LEFT SIDE VIEW W/CARGO NET
SCALE: 1 1/2" = 1'-0"

client:
MATT BUTTO

description:
WOODEN WALL CONST DETAILS

project name:
TUCKER-MAXON ORAL SCHOOL

location:
PORTLAND, OREGON

NOTE: SCALE AS NOTED ON
36"x24" PAPER 1/2 SCALE WHEN
ON 17"x11" PAPER

date:
05.04.2011

drawn by:
ALH

S05.1