



A— TYPICAL EXTERIOR MASONRY WALL

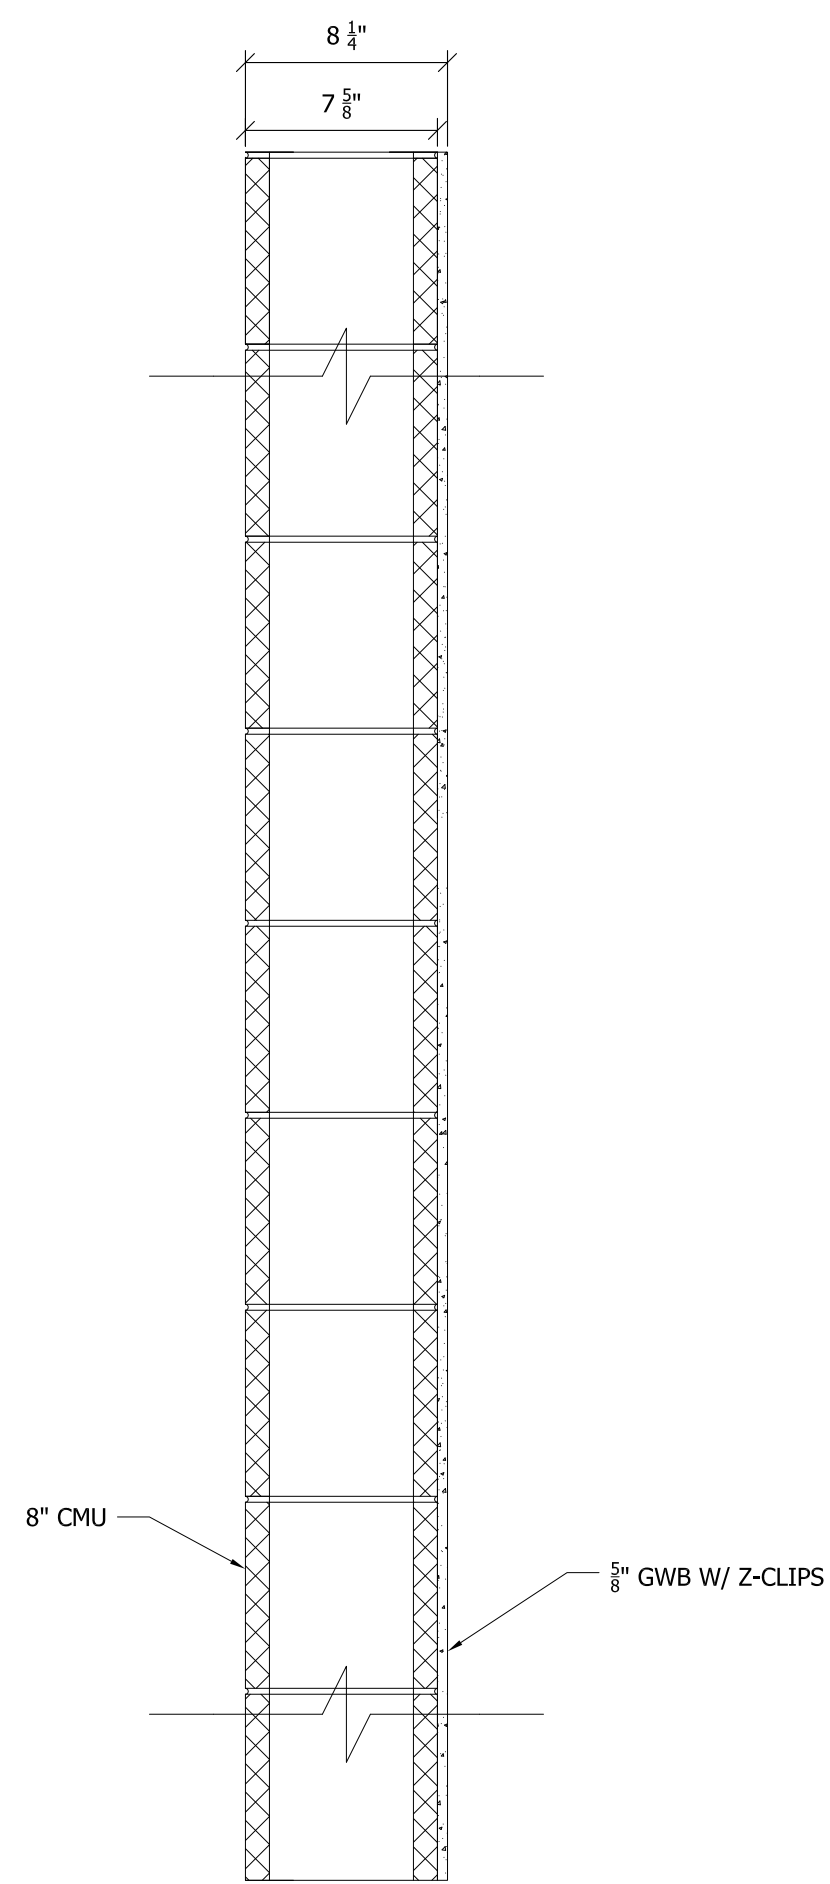

B— TYPICAL INTERIOR MASONRY FIRE WALL

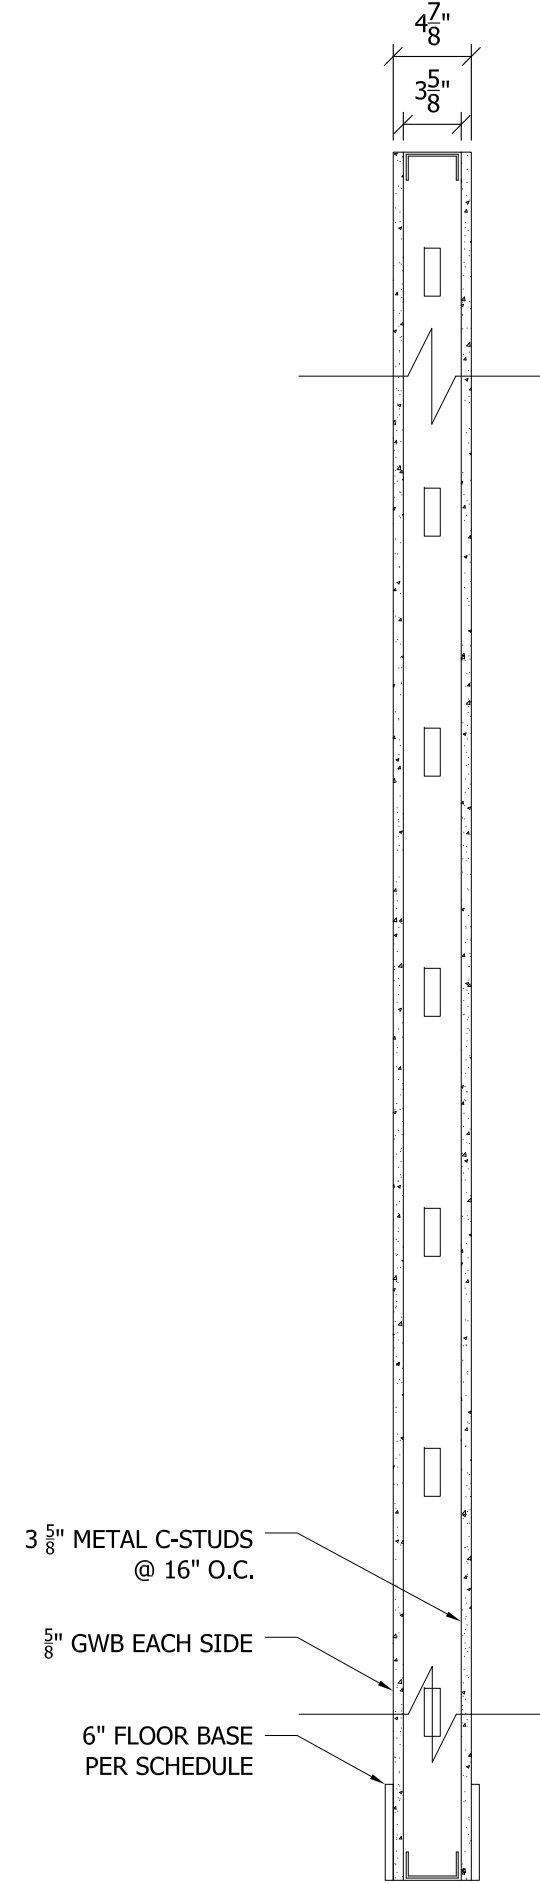

C— TYPICAL NON-RATED INTERIOR PARTITION

MS interiors

CLIENT:
NAME: WALL TOWNSHIP
ADDRESS: 211 WOODCLIFF RD.
JACKSON, NJ 08527
PHONE: 732.865.2110

PROJECT:
BLDG NAME: CHERRY HILL
PUBLIC LIBRARY
ADDRESS: 211 WOODCLIFF RD.
JACKSON, NJ 08527

REVISIONS:
DATE: TITLE:

SHEET TITLE:
**WALL TYPES
1 OF 2**

DRAWN BY:
MELANIE SPATH

DATE:
DECEMBER 8, 2013

SCALE:
1" = 1'-0"

SHEET NO.
A110

1 WALL TYPES
SCALE: 1" = 1'-0"