

CLIENT:

NAME: WALL TOWNSHIP

ADDRESS: 211 WOODCLIFF RD.
JACKSON, NJ 08527

PHONE: 732.865.2110

PROJECT:

BLDG NAME: CHERRY HILL
PUBLIC LIBRARY

ADDRESS: 211 WOODCLIFF RD.
JACKSON, NJ 08527

REVISIONS:

DATE: TITLE:

SHEET TITLE:

**FIRE STAIR SECTION
1 OF 2**


DRAWN BY:
MELANIE SPATH

DATE: DECEMBER 7, 2013

SCALE: AS INDICATED


SHEET NO.

A117

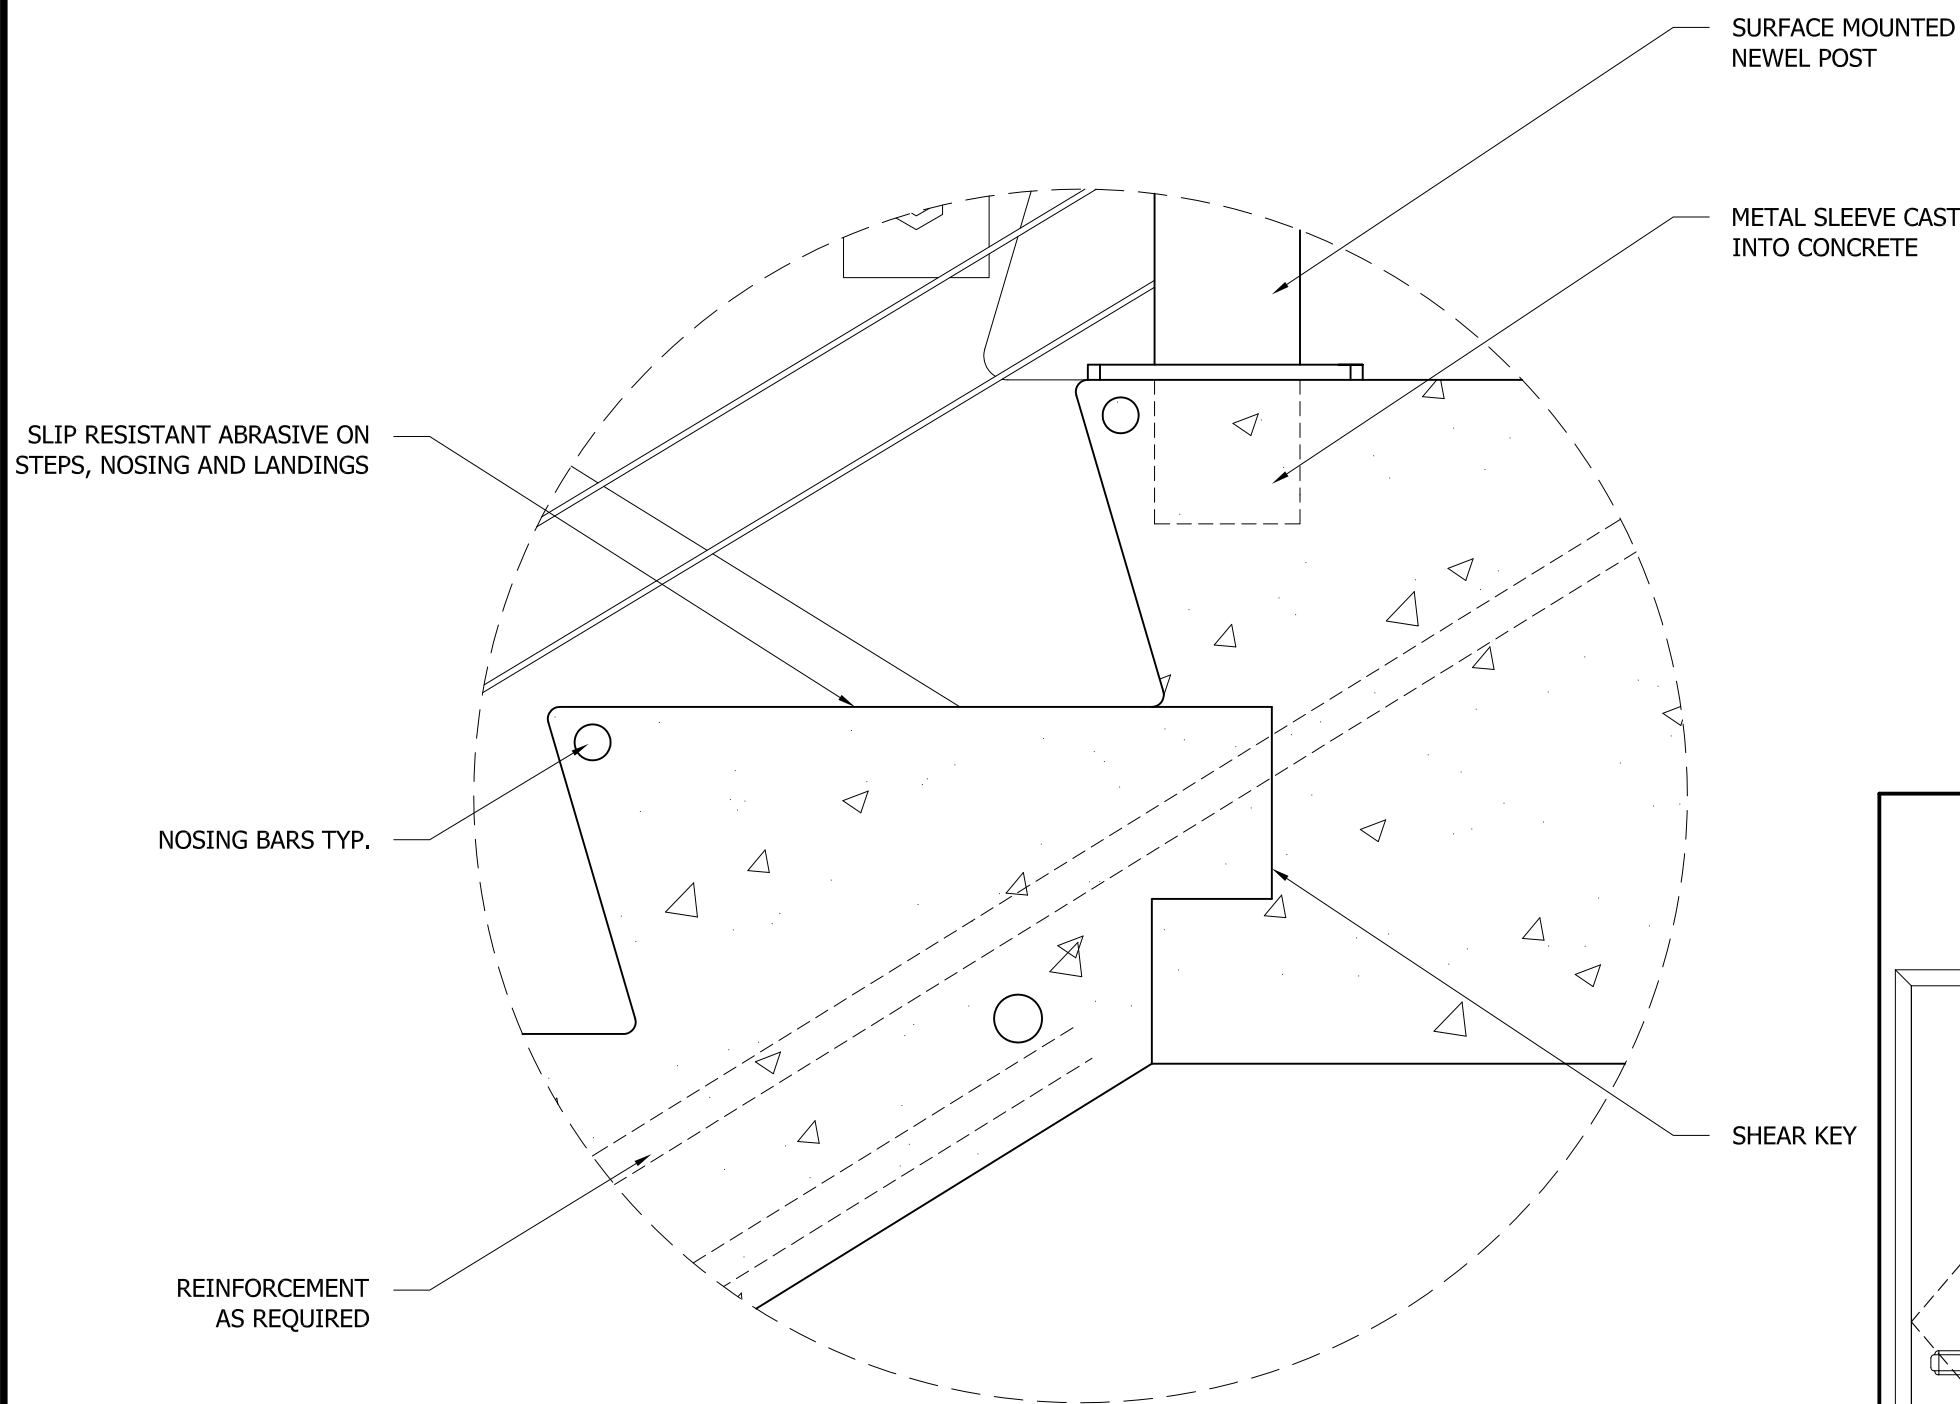

2 TREAD DETAIL
SCALE: 3" = 1'-0"

NOTE:
STRUCTURAL ENGINEER TO DETERMINE REINFORCEMENT SPECIFICATIONS AND SPECIFIC PLACEMENT IN STAIRS.

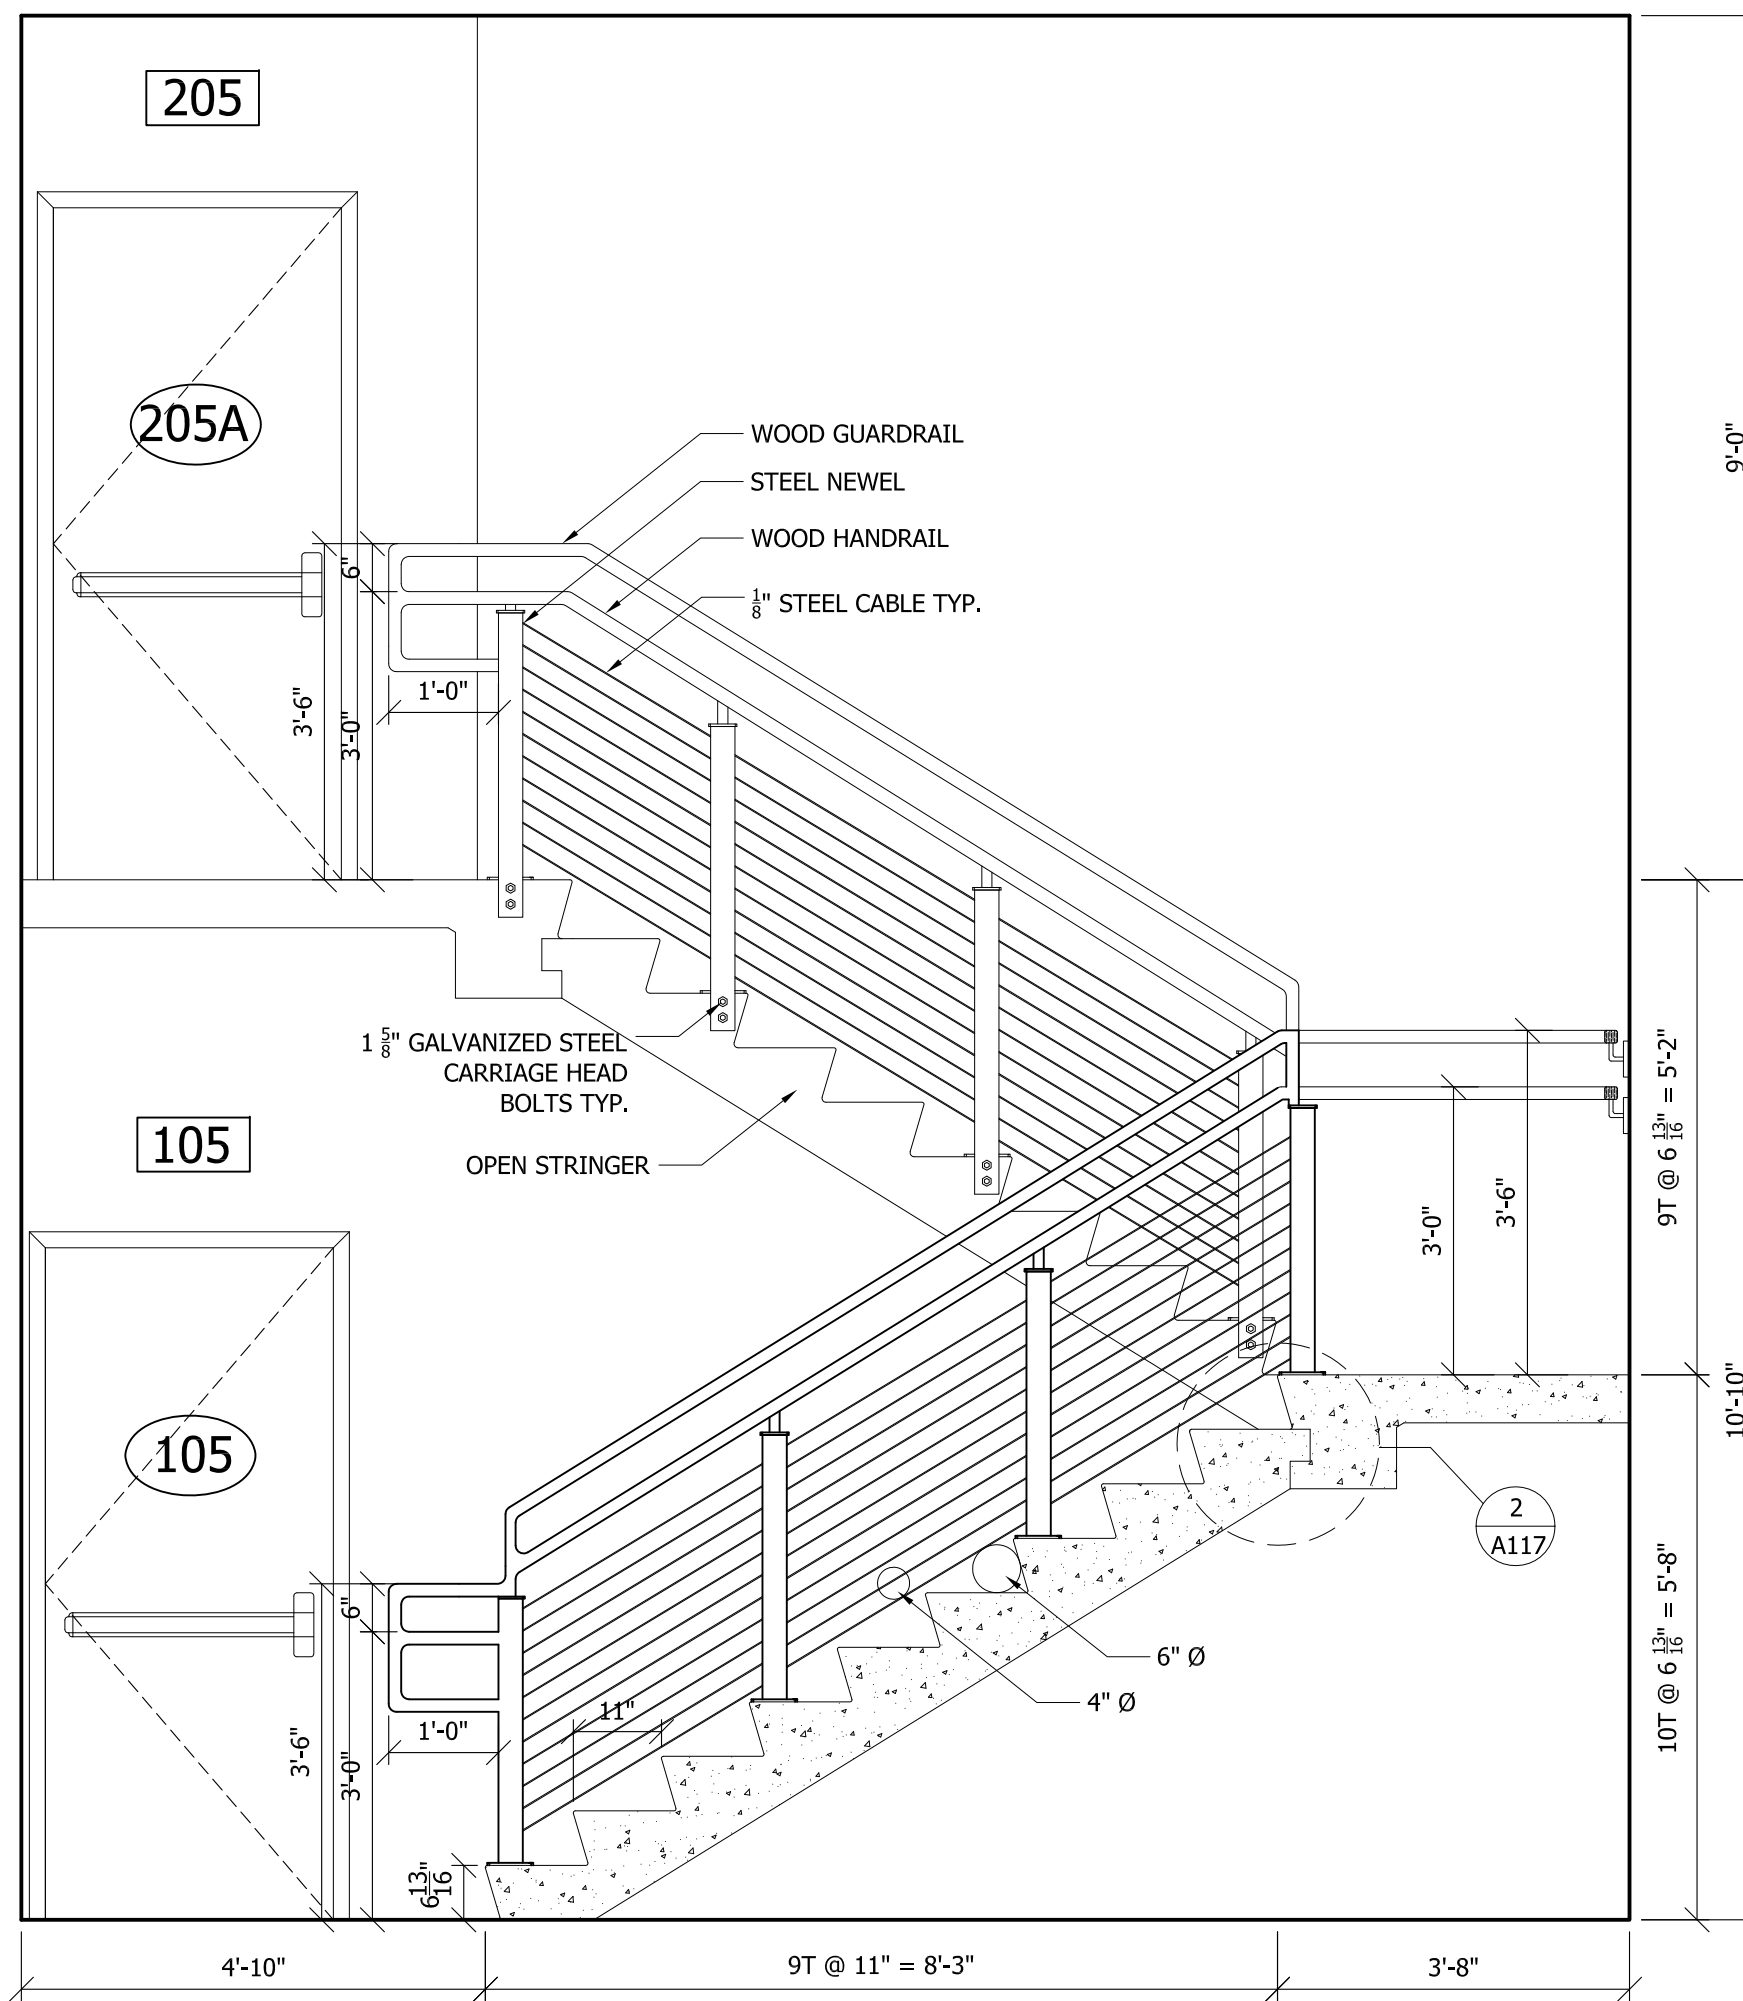

1 FIRE STAIR SECTION
SCALE: 1/2" = 1'-0"