

CLIENT:

NAME: WALL TOWNSHIP

ADDRESS: 211 WOODCLIFF RD.
JACKSON, NJ 08527

PHONE: 732.865.2110

PROJECT:

BLDG NAME: CHERRY HILL
PUBLIC LIBRARY

ADDRESS: 211 WOODCLIFF RD.
JACKSON, NJ 08527

REVISIONS:

DATE:	TITLE:

SHEET TITLE:

**FIRE STAIR SECTION
2 OF 2**

DRAWN BY:

MELANIE SPATH

DATE:


DECEMBER 7, 2013

SCALE:


AS INDICATED

SHEET NO.


A118

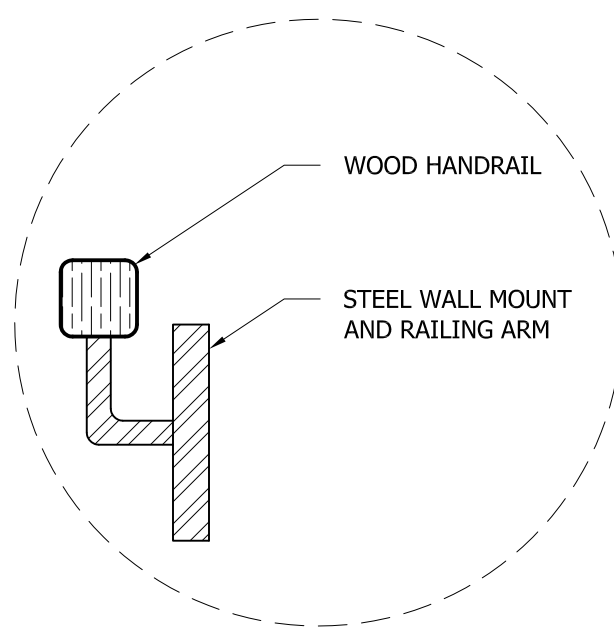

2 HANDRAIL DETAIL
SCALE: 3" = 1'-0"

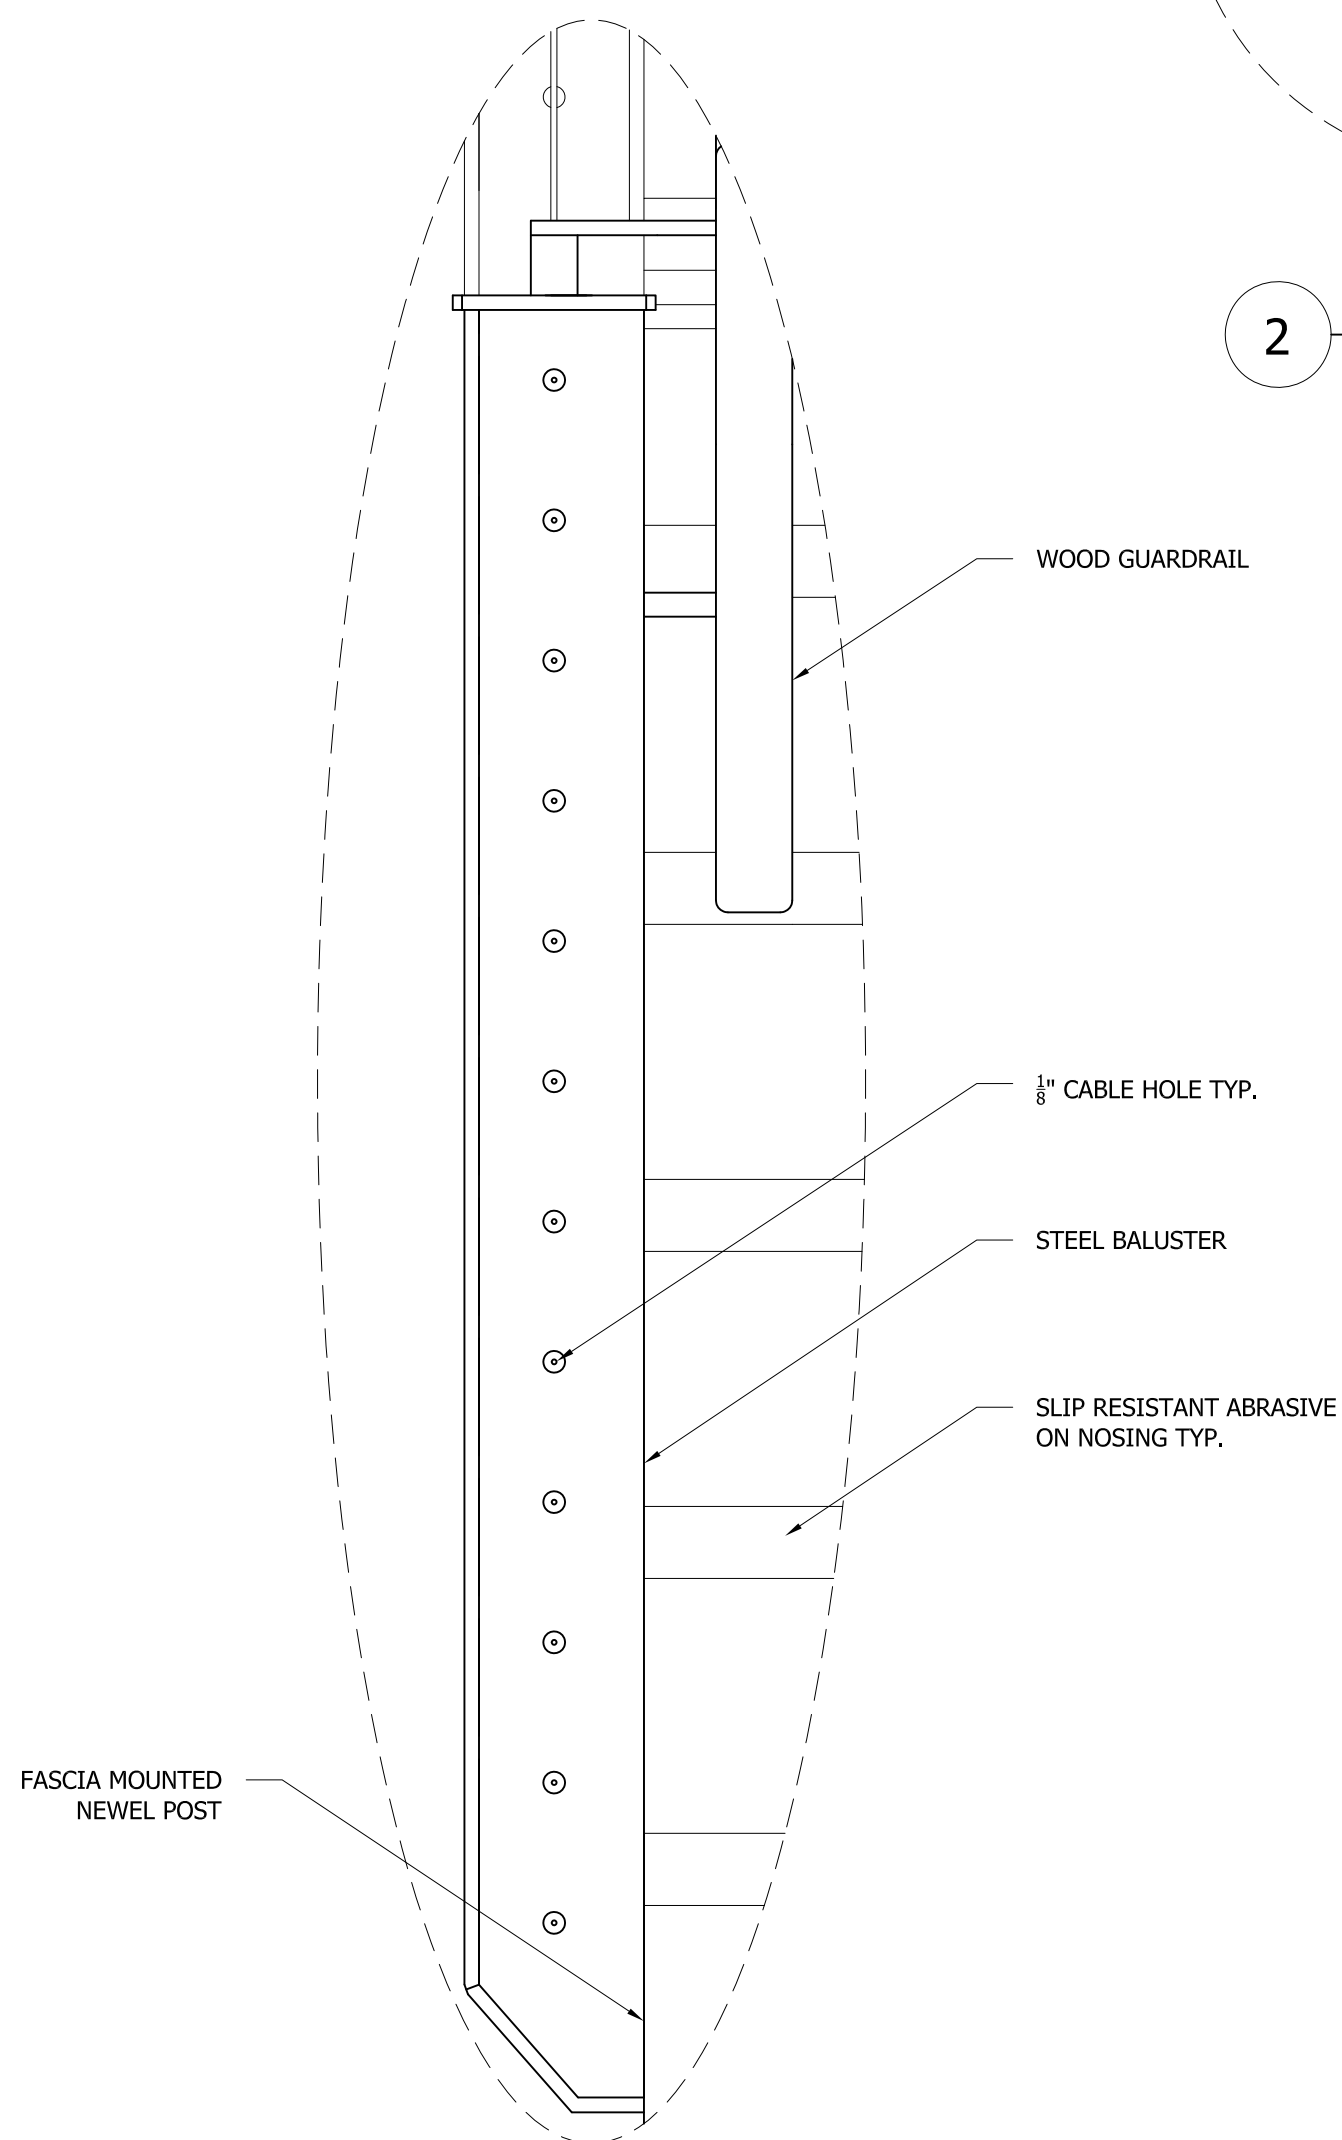

3 BALUSTER DETAIL
SCALE: 3" = 1'-0"

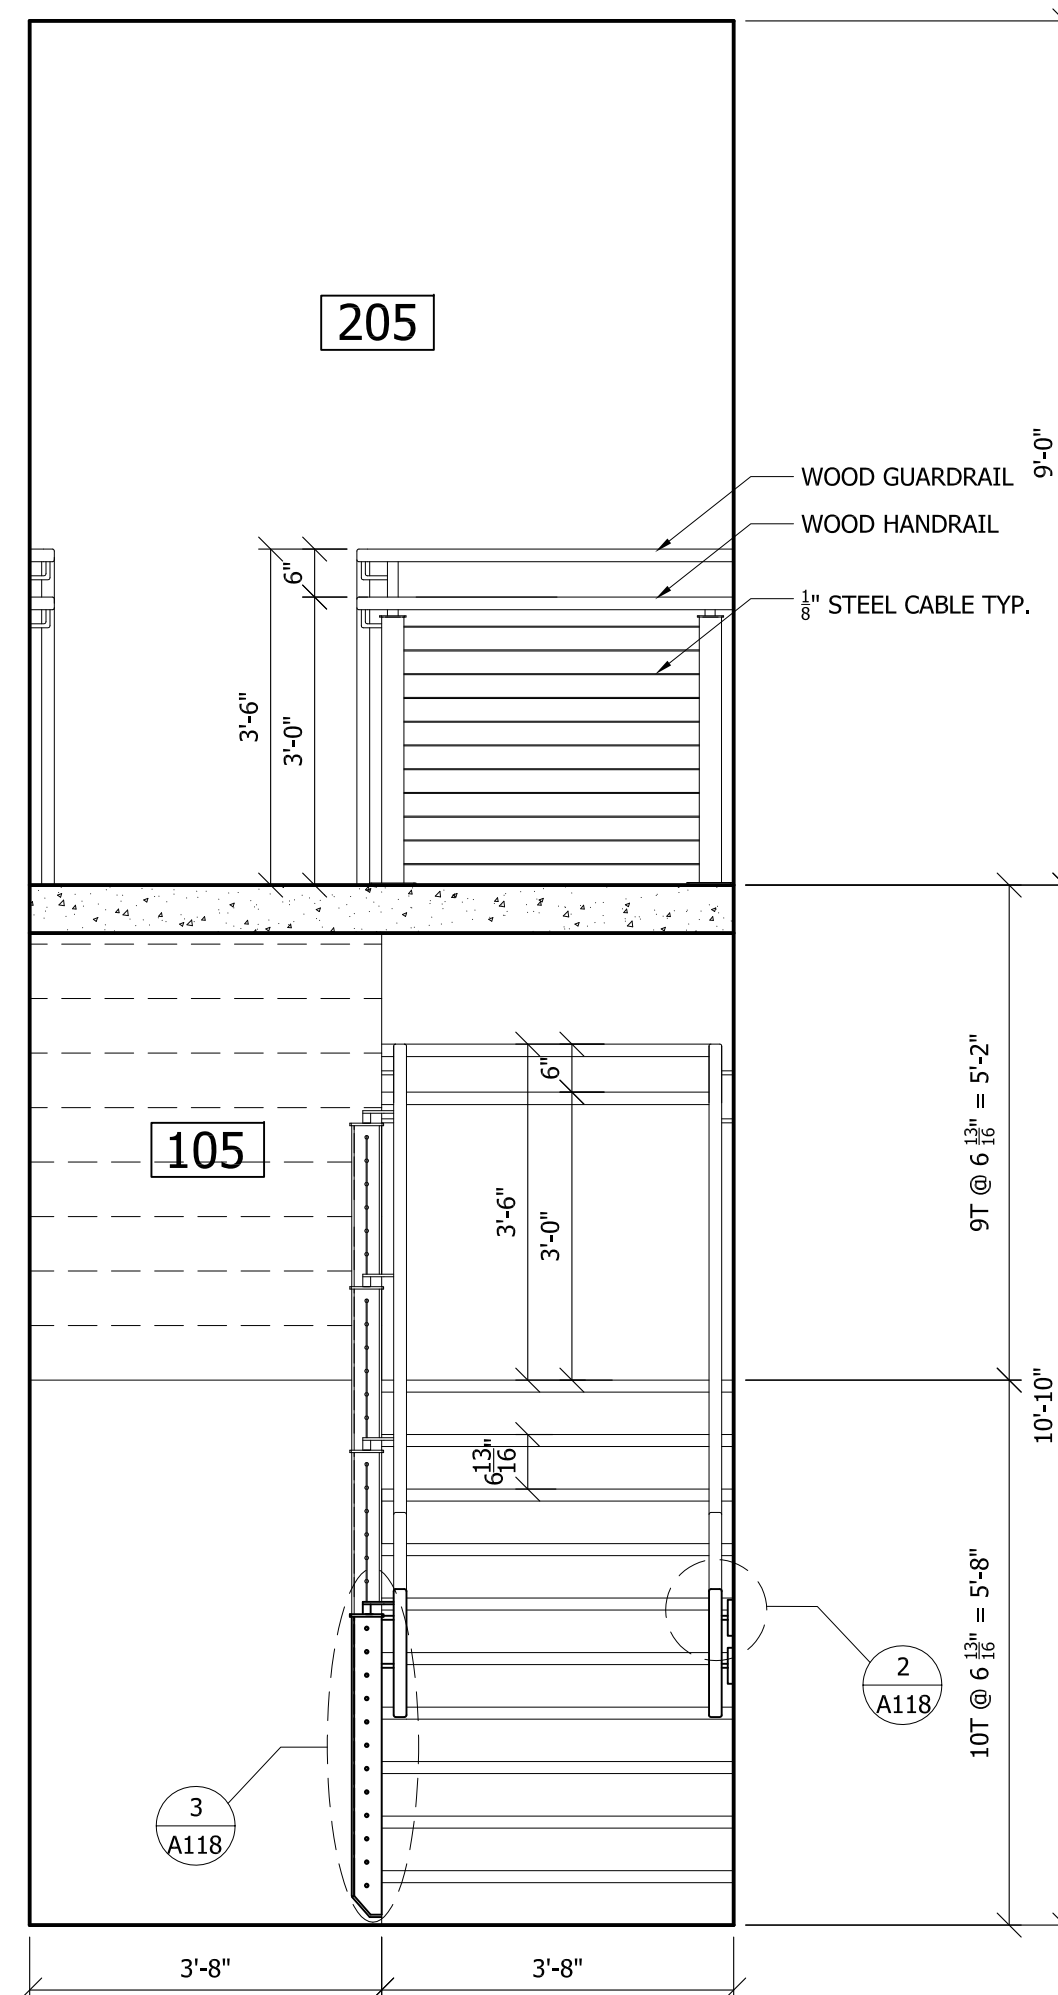

1 FIRE STAIR SECTION
SCALE: 1/2" = 1'-0"