




SECTION 1-1
SCALE 1:100

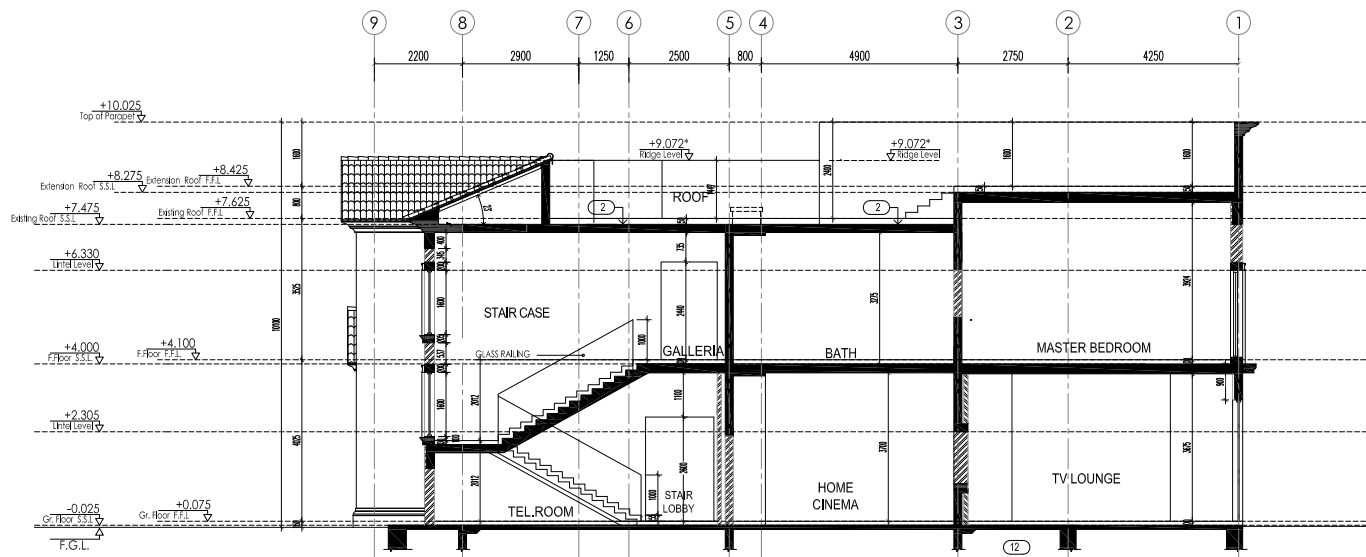

SECTION 2-2
SCALE 1:100

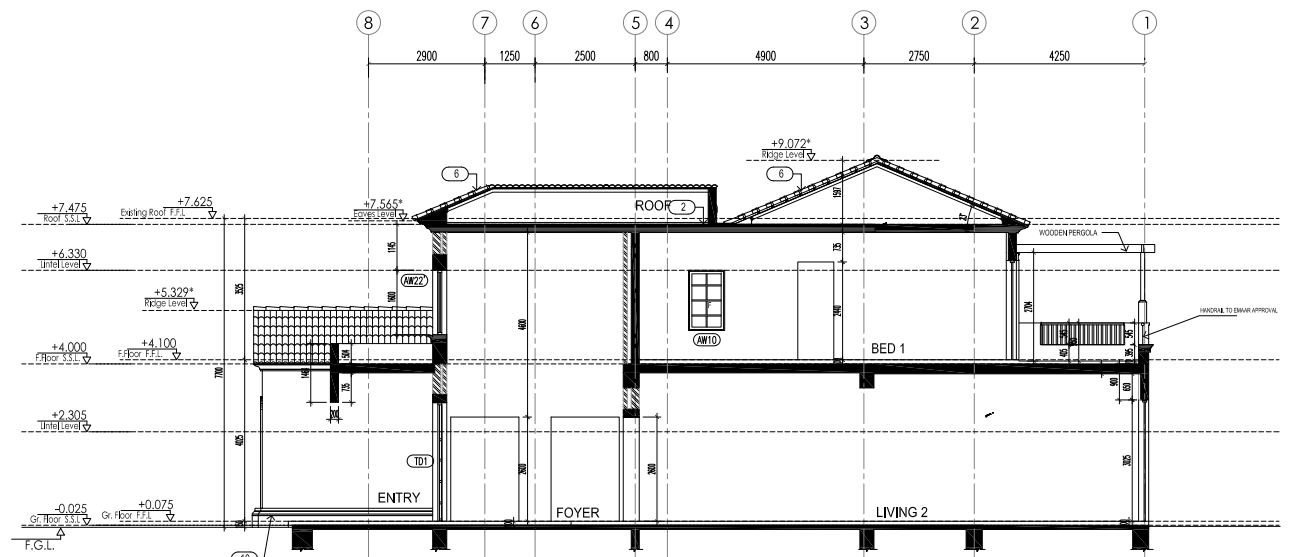

SECTION 3-3
SCALE 1:100

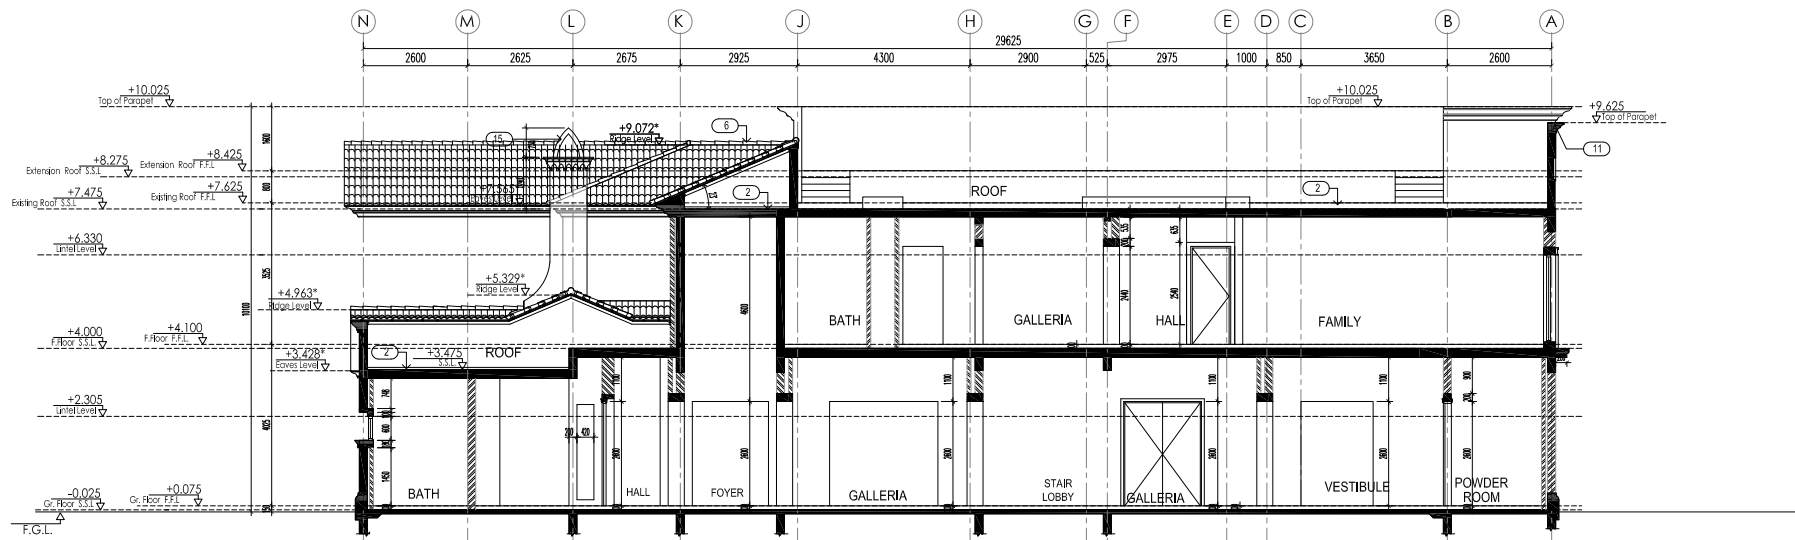

SECTION 4-4
SCALE 1:100

GENERAL SECTION 1, 2, 3 & 4